


8/23/99

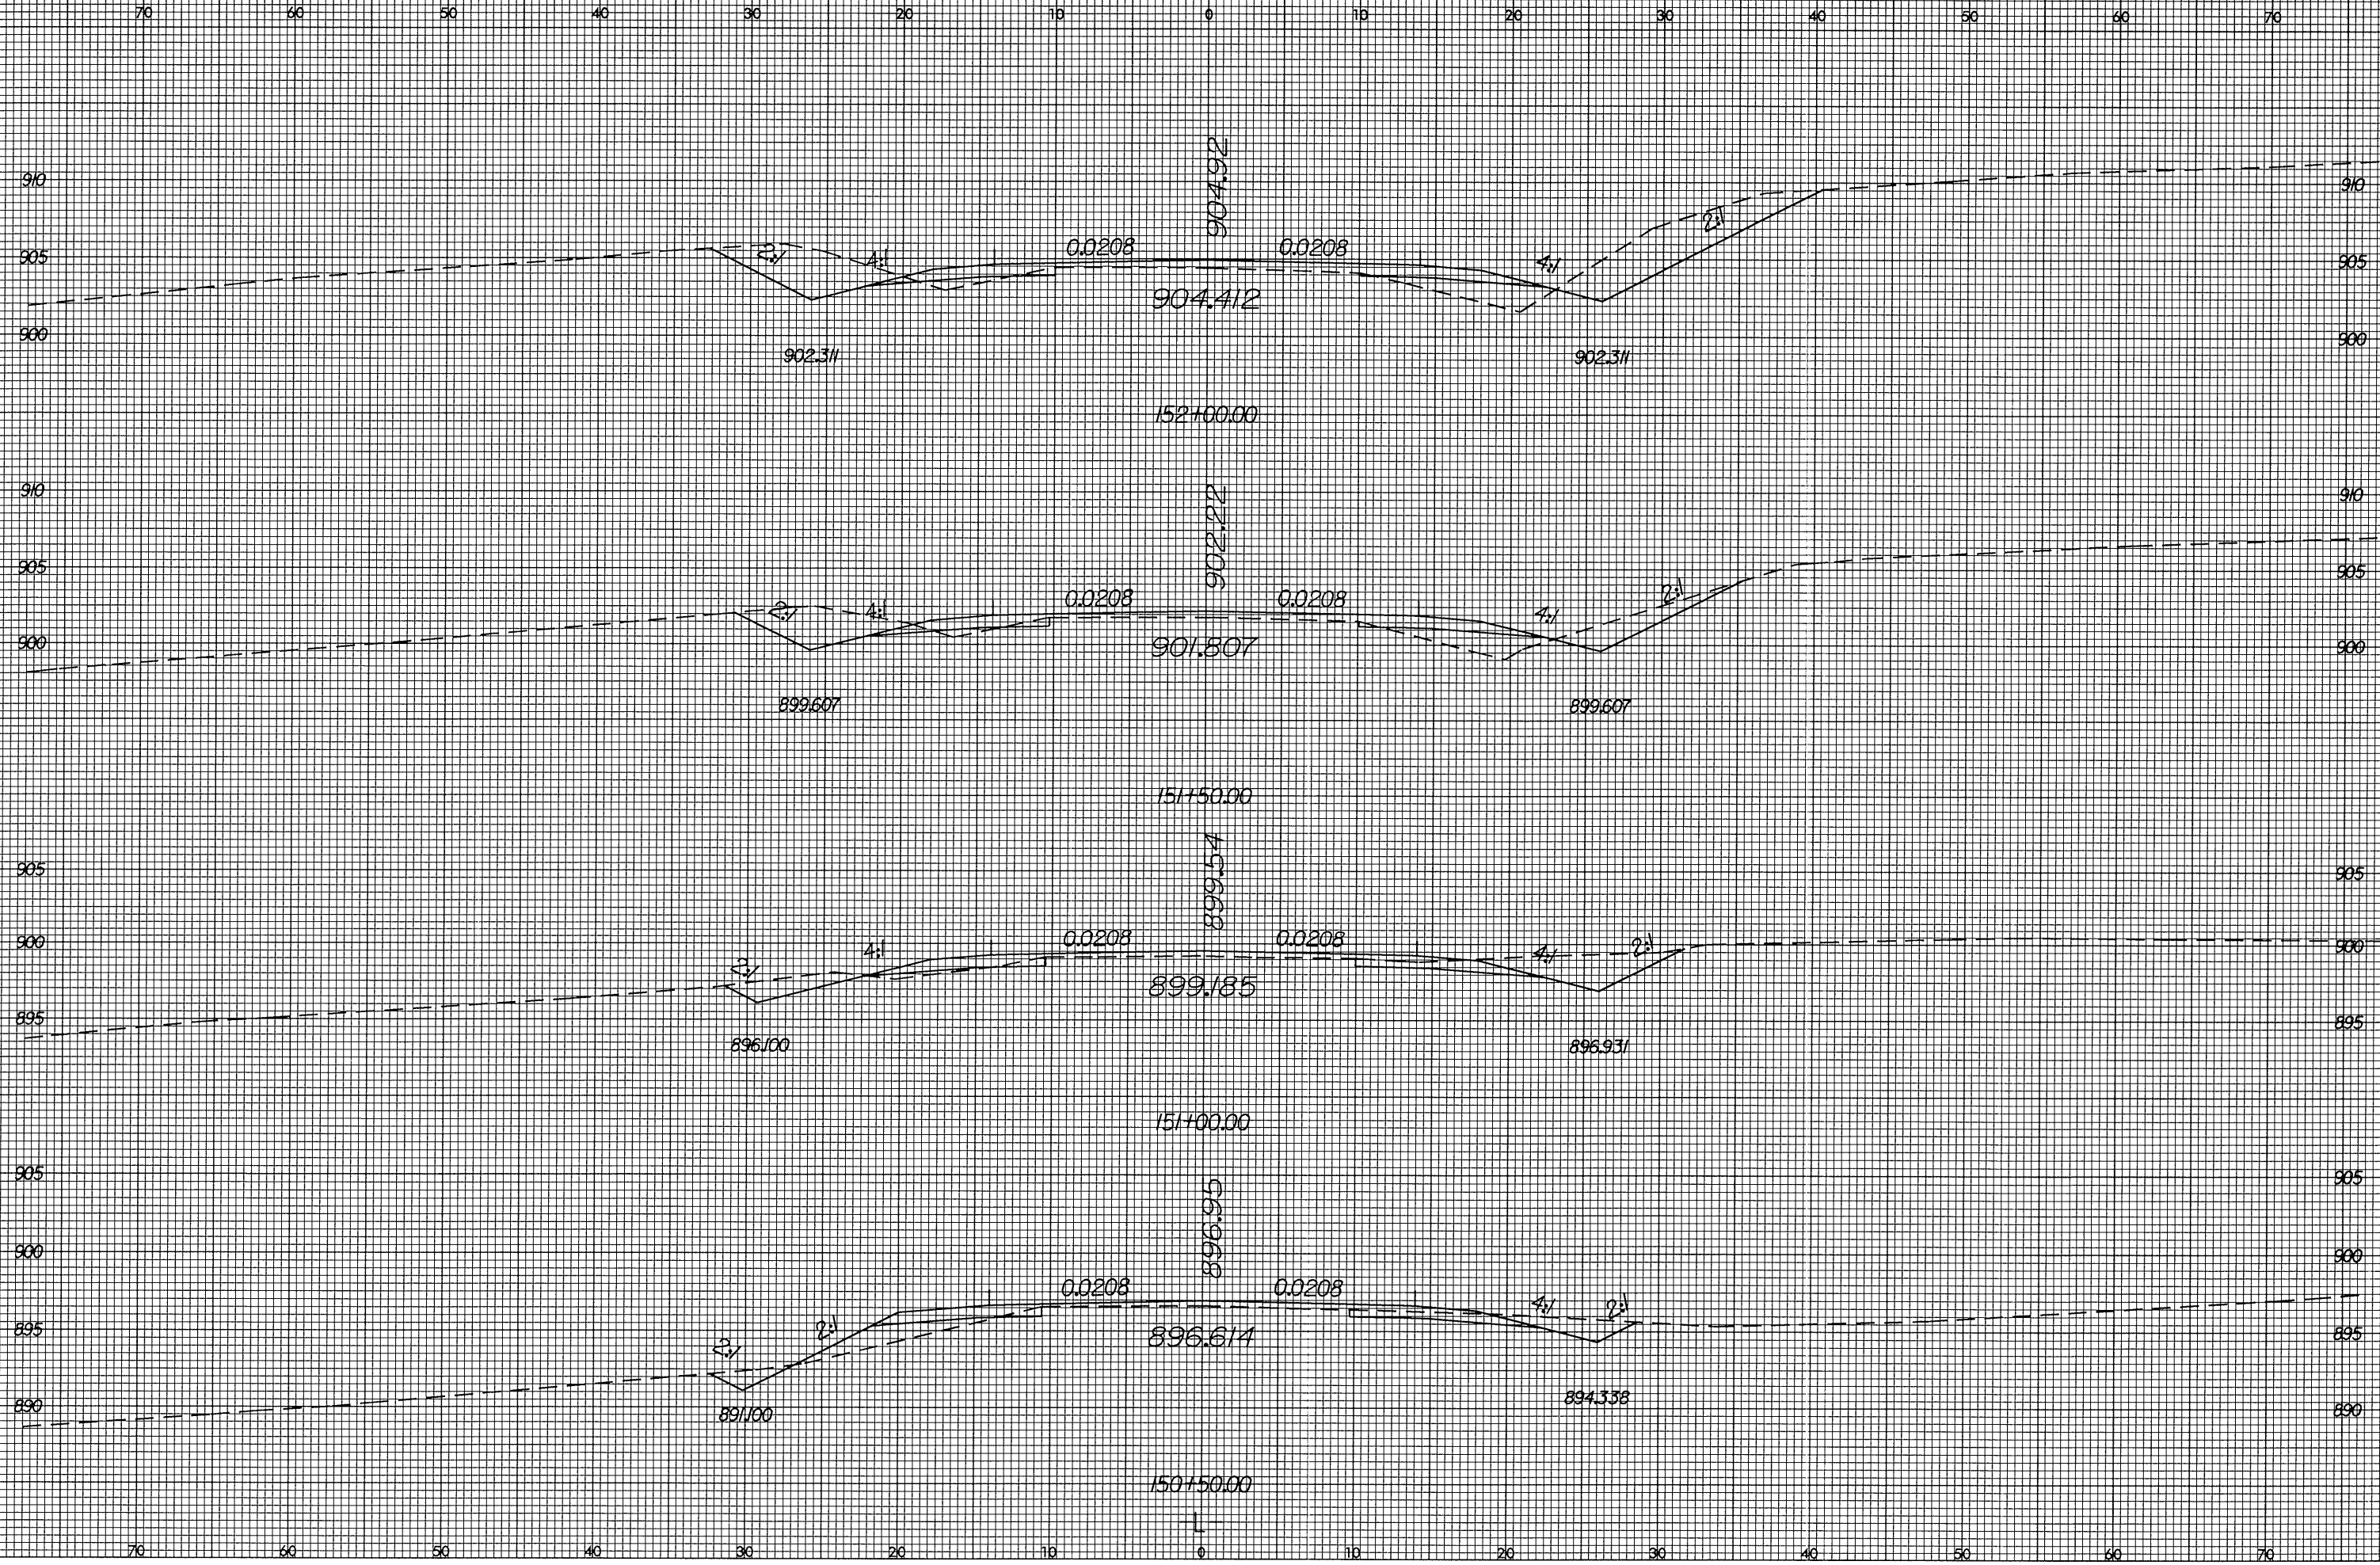

PROJ. REFERENCE NO.  
R-3427

SHEET NO.  
X-79



15 JUL 2004 10:36  
C:\show\K38\Draw\51051.dgn