


8/23/99

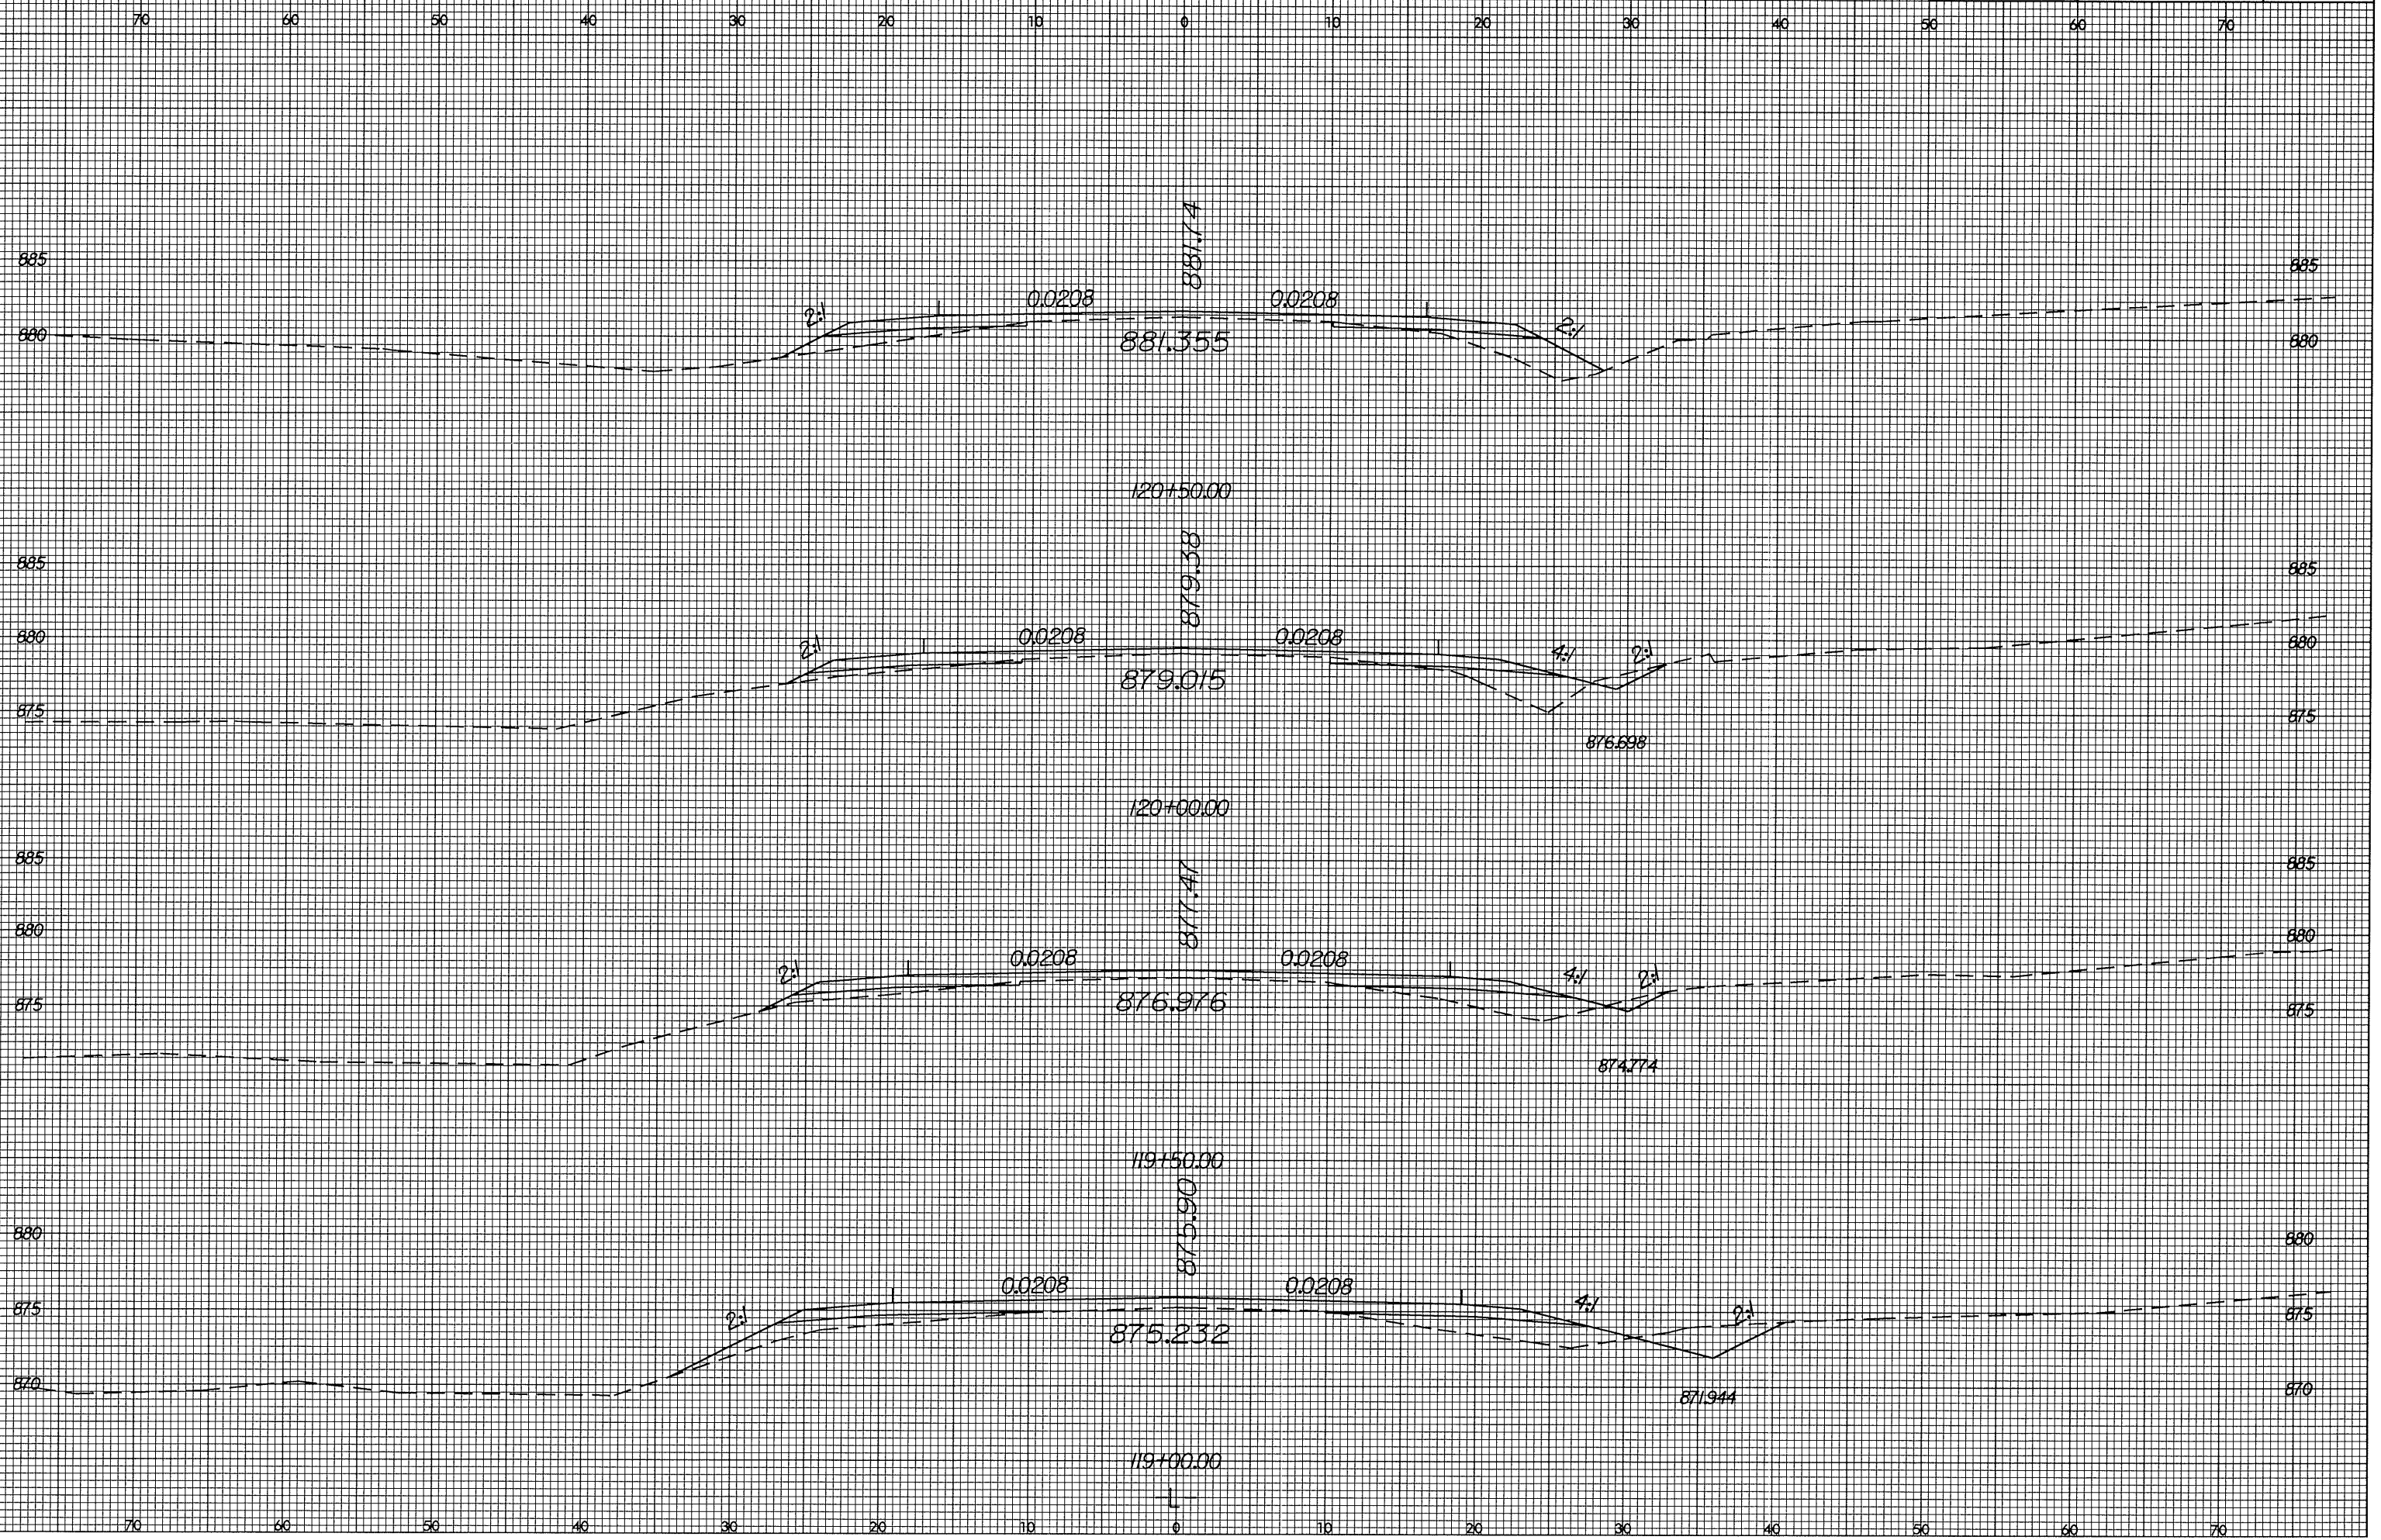

PROJ. REFERENCE NO.  
R-3427

SHEET NO.  
X-61



15 JUL 2004 10:10  
I:\00\2004\0427\proj\p1.dgn  
Pashow