
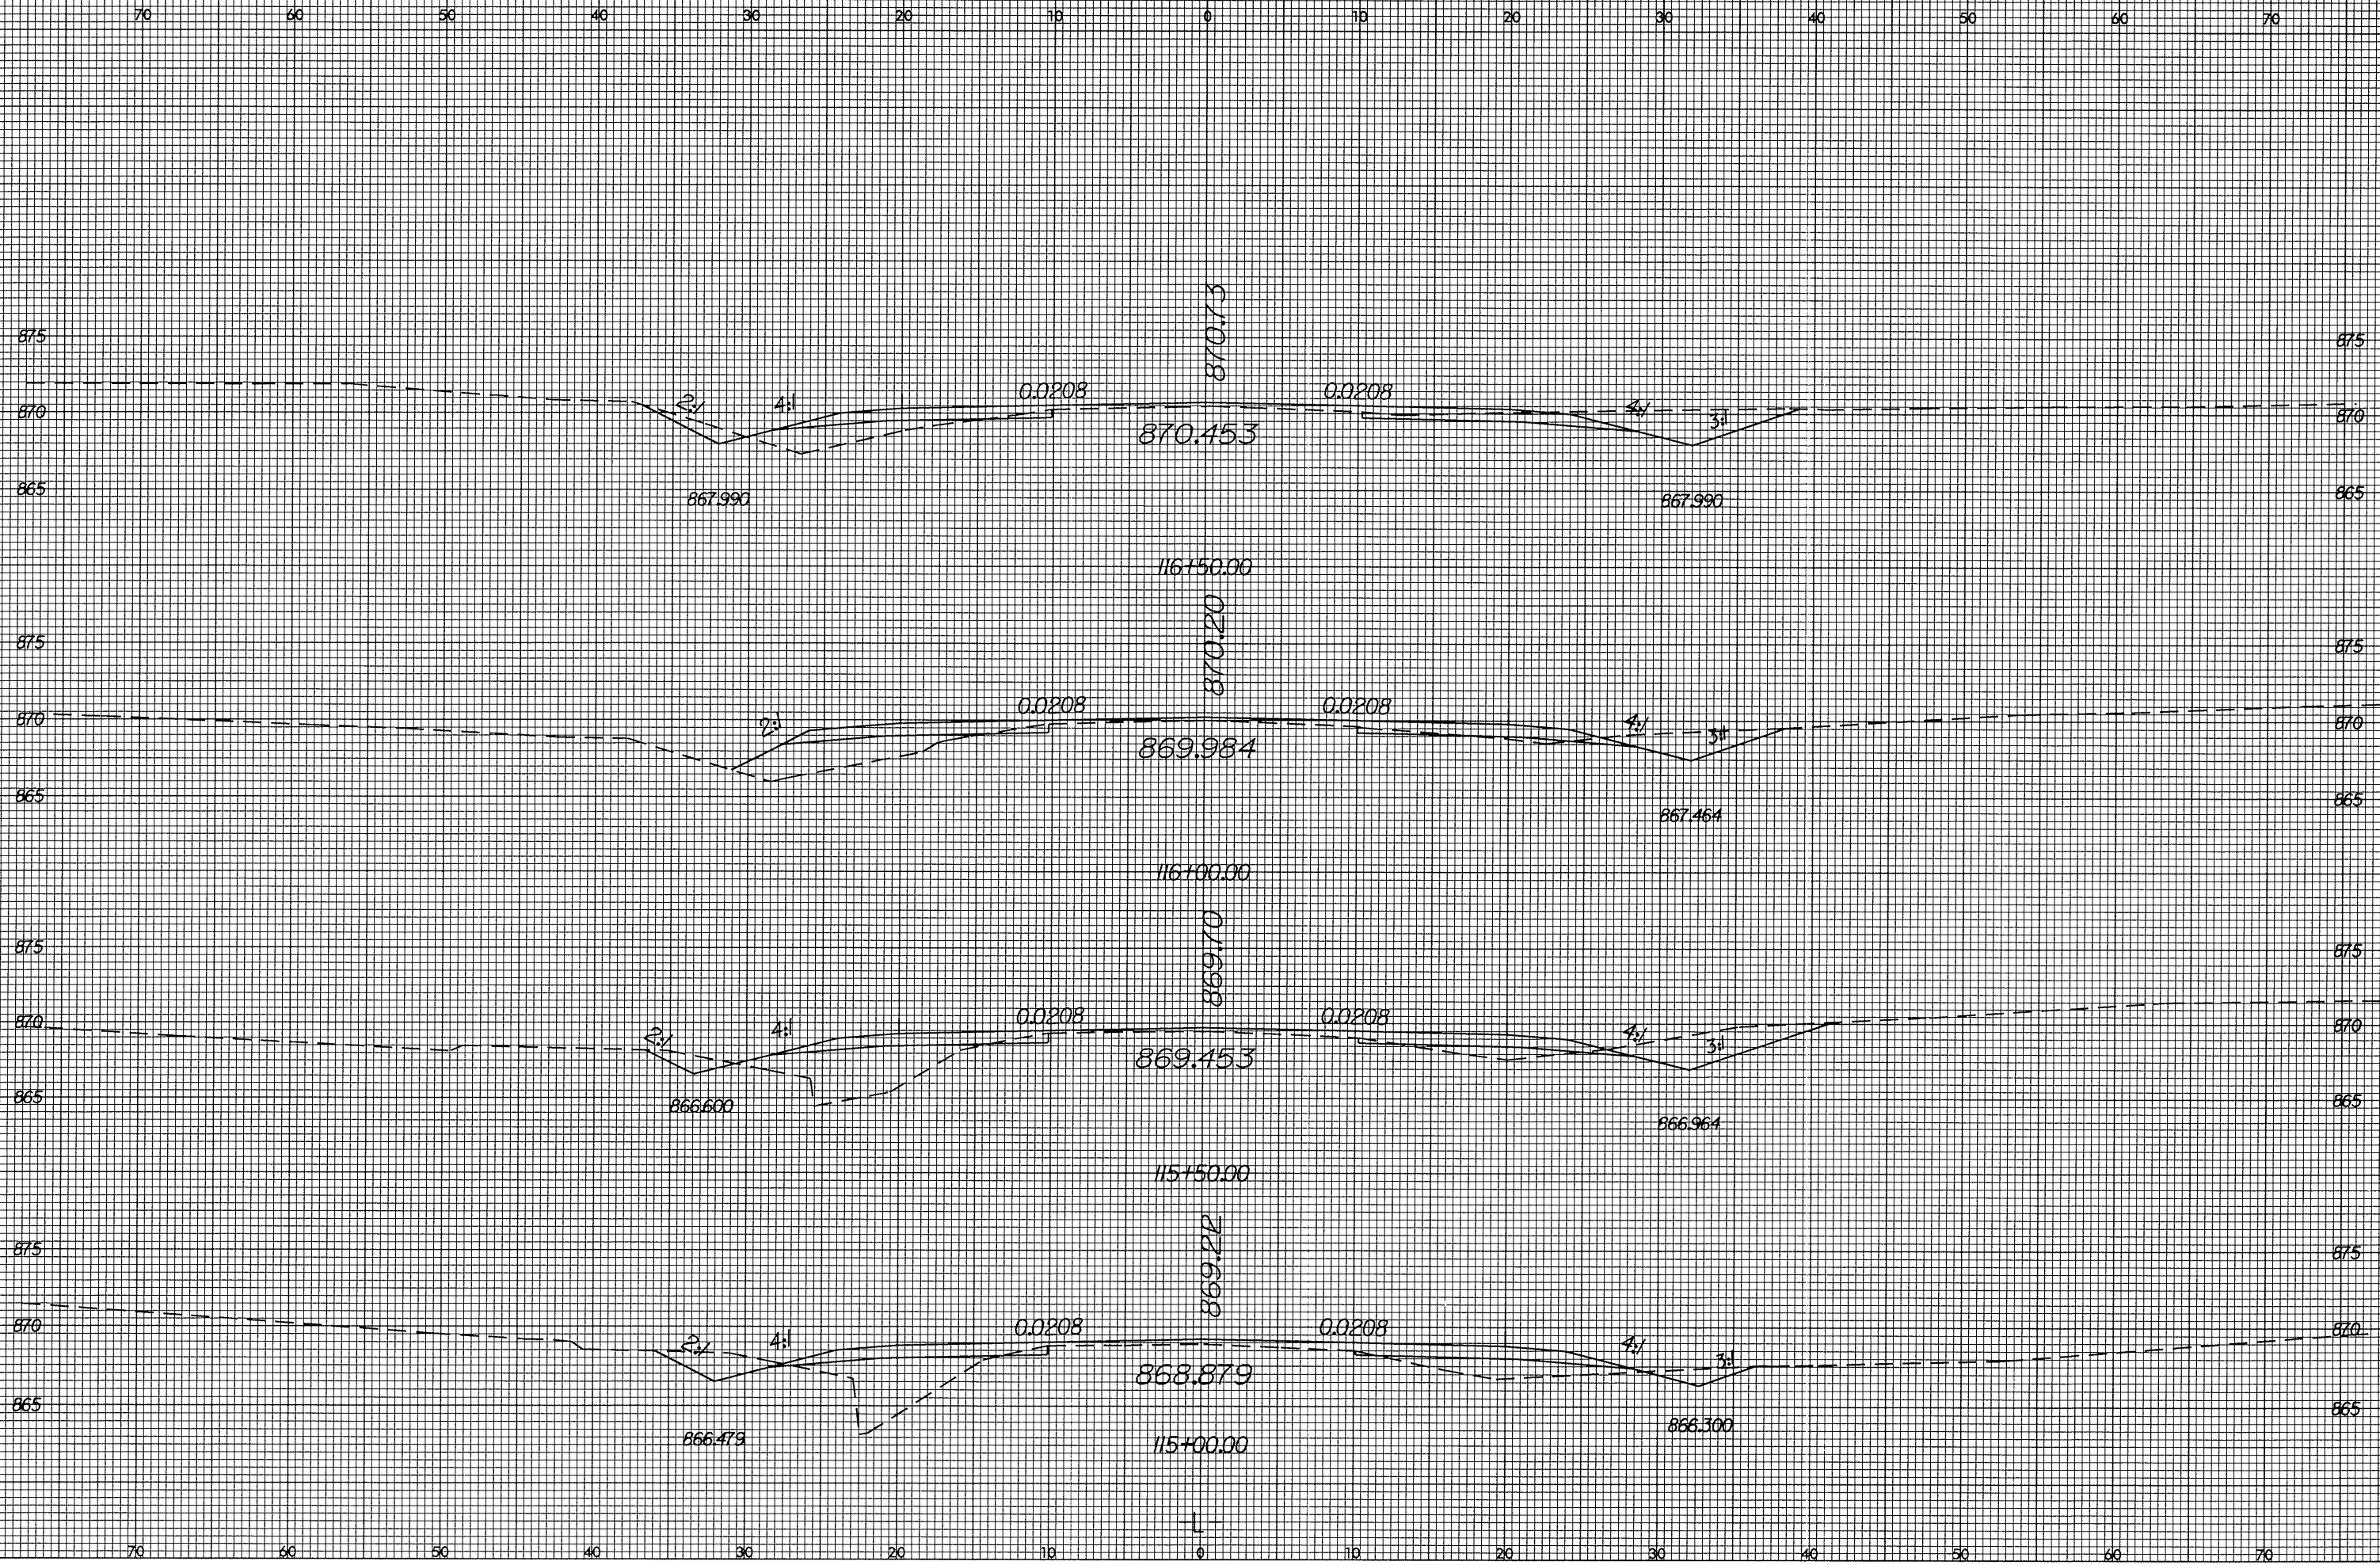


8/23/99

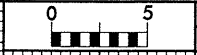

15 JUL 2004 10:07
F:\PROJ\RS4\703427\1.dwg - xpl.dgn
Pashow A