



70 60 50 40 30 20 10 0 10 20 30 40 50 60 70

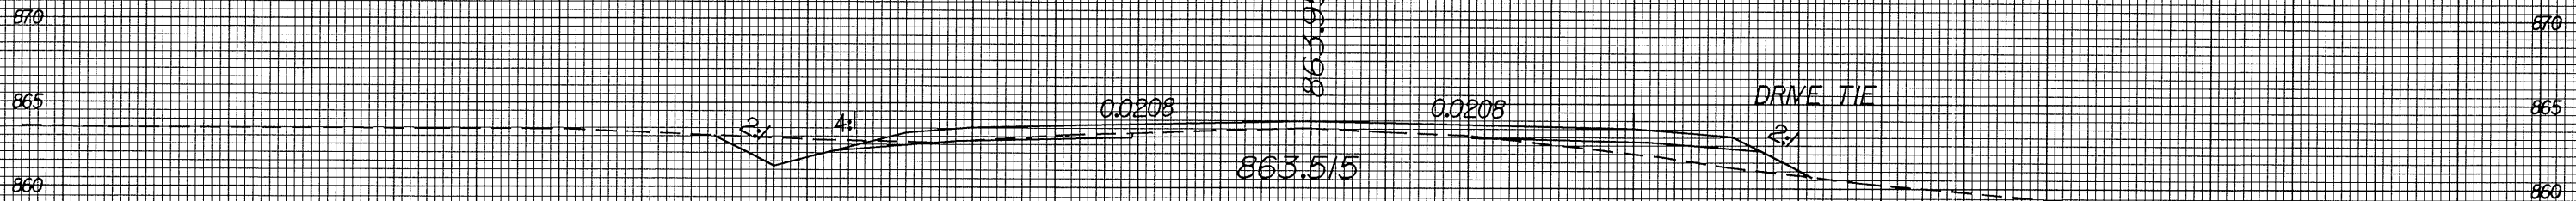

861.215

863.515


108+50.00

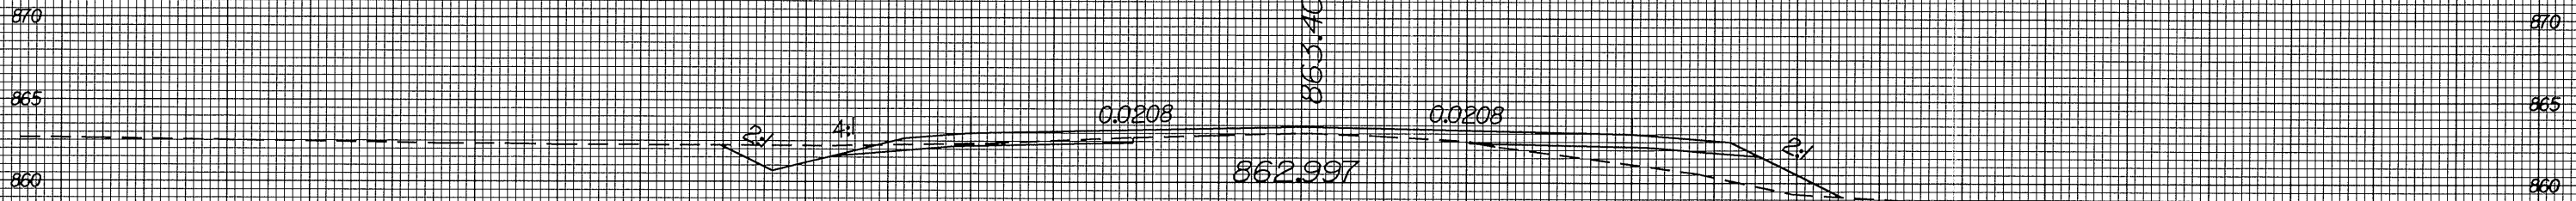

860.668

862.997


108+00.00

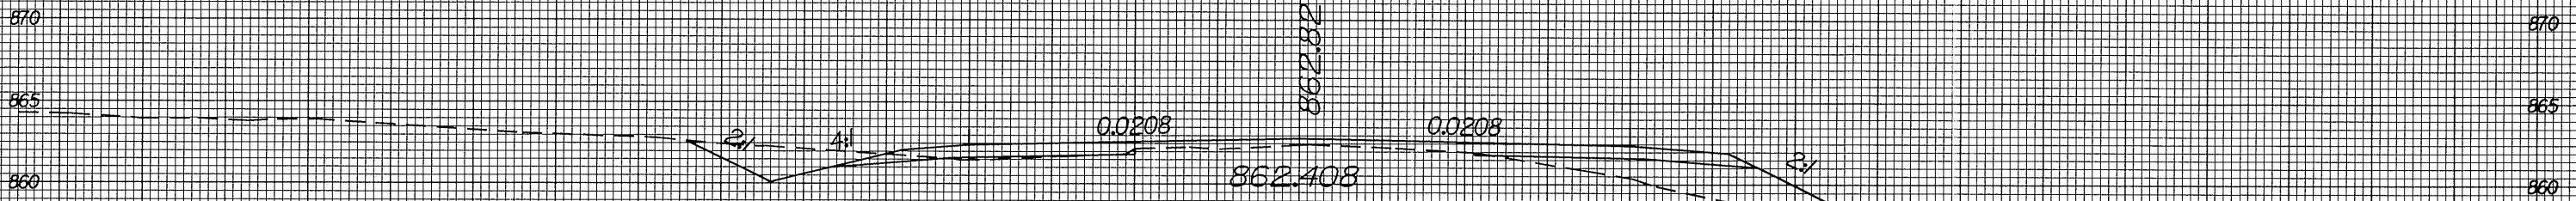

860.086

862.408

107+50.00

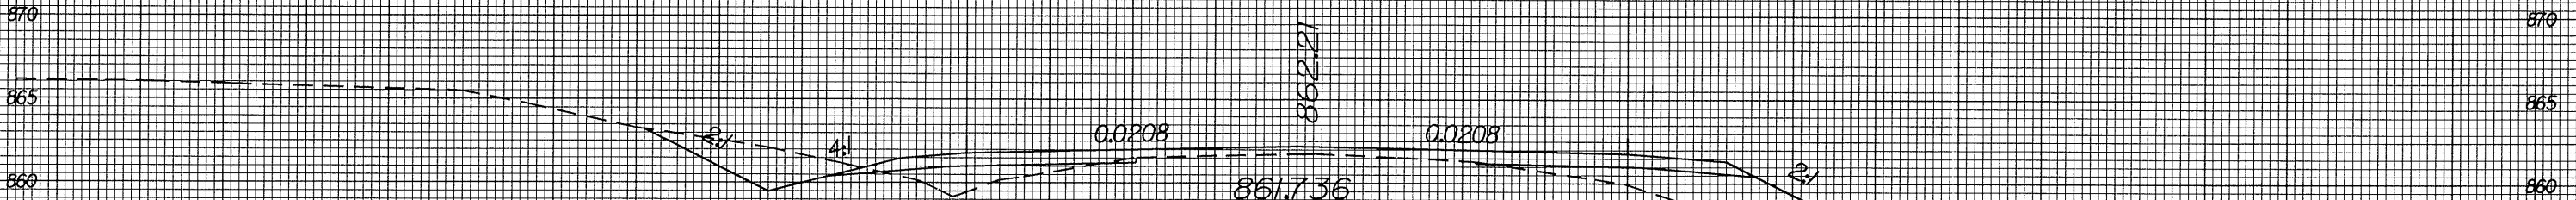

859.469

861.736

107+00.00

70 60 50 40 30 20 10 0 10 20 30 40 50 60 70