


8/23/99



PROJ. REFERENCE NO.  
R-3427

SHEET NO.  
X-53

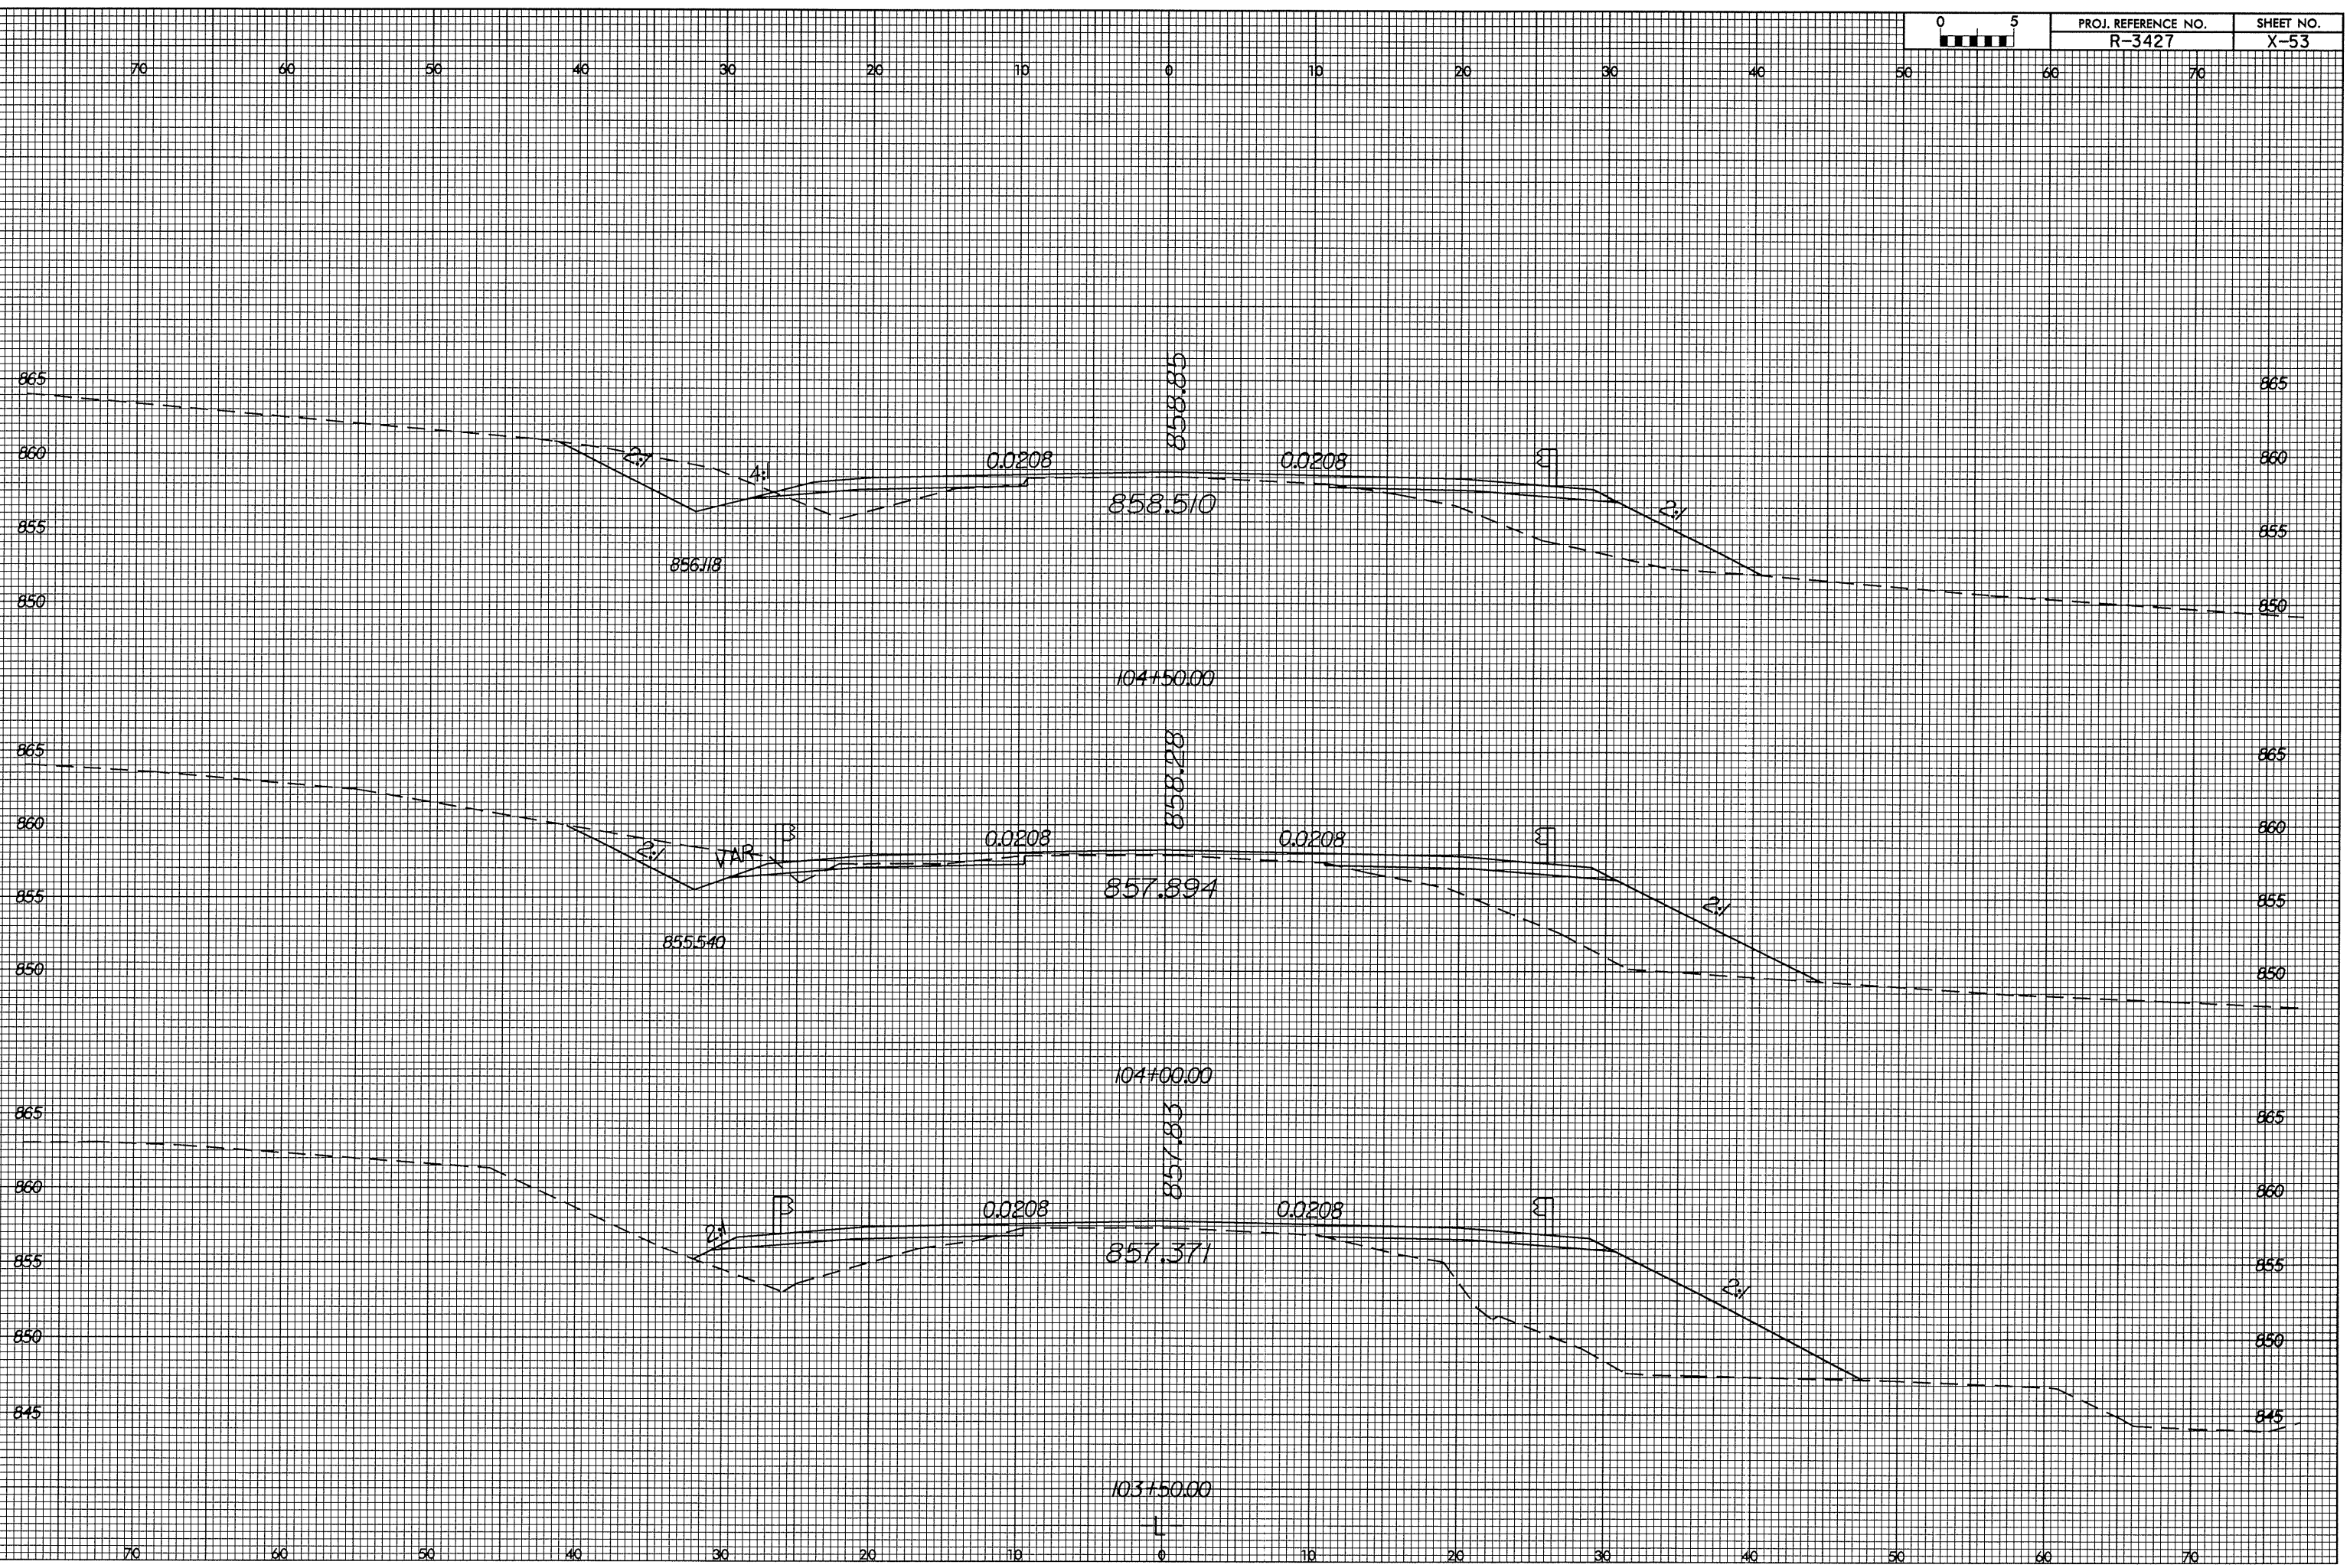

I:\JULY\_2004\_09:59:27\jul\_27\103150.dgn