


8/23/99

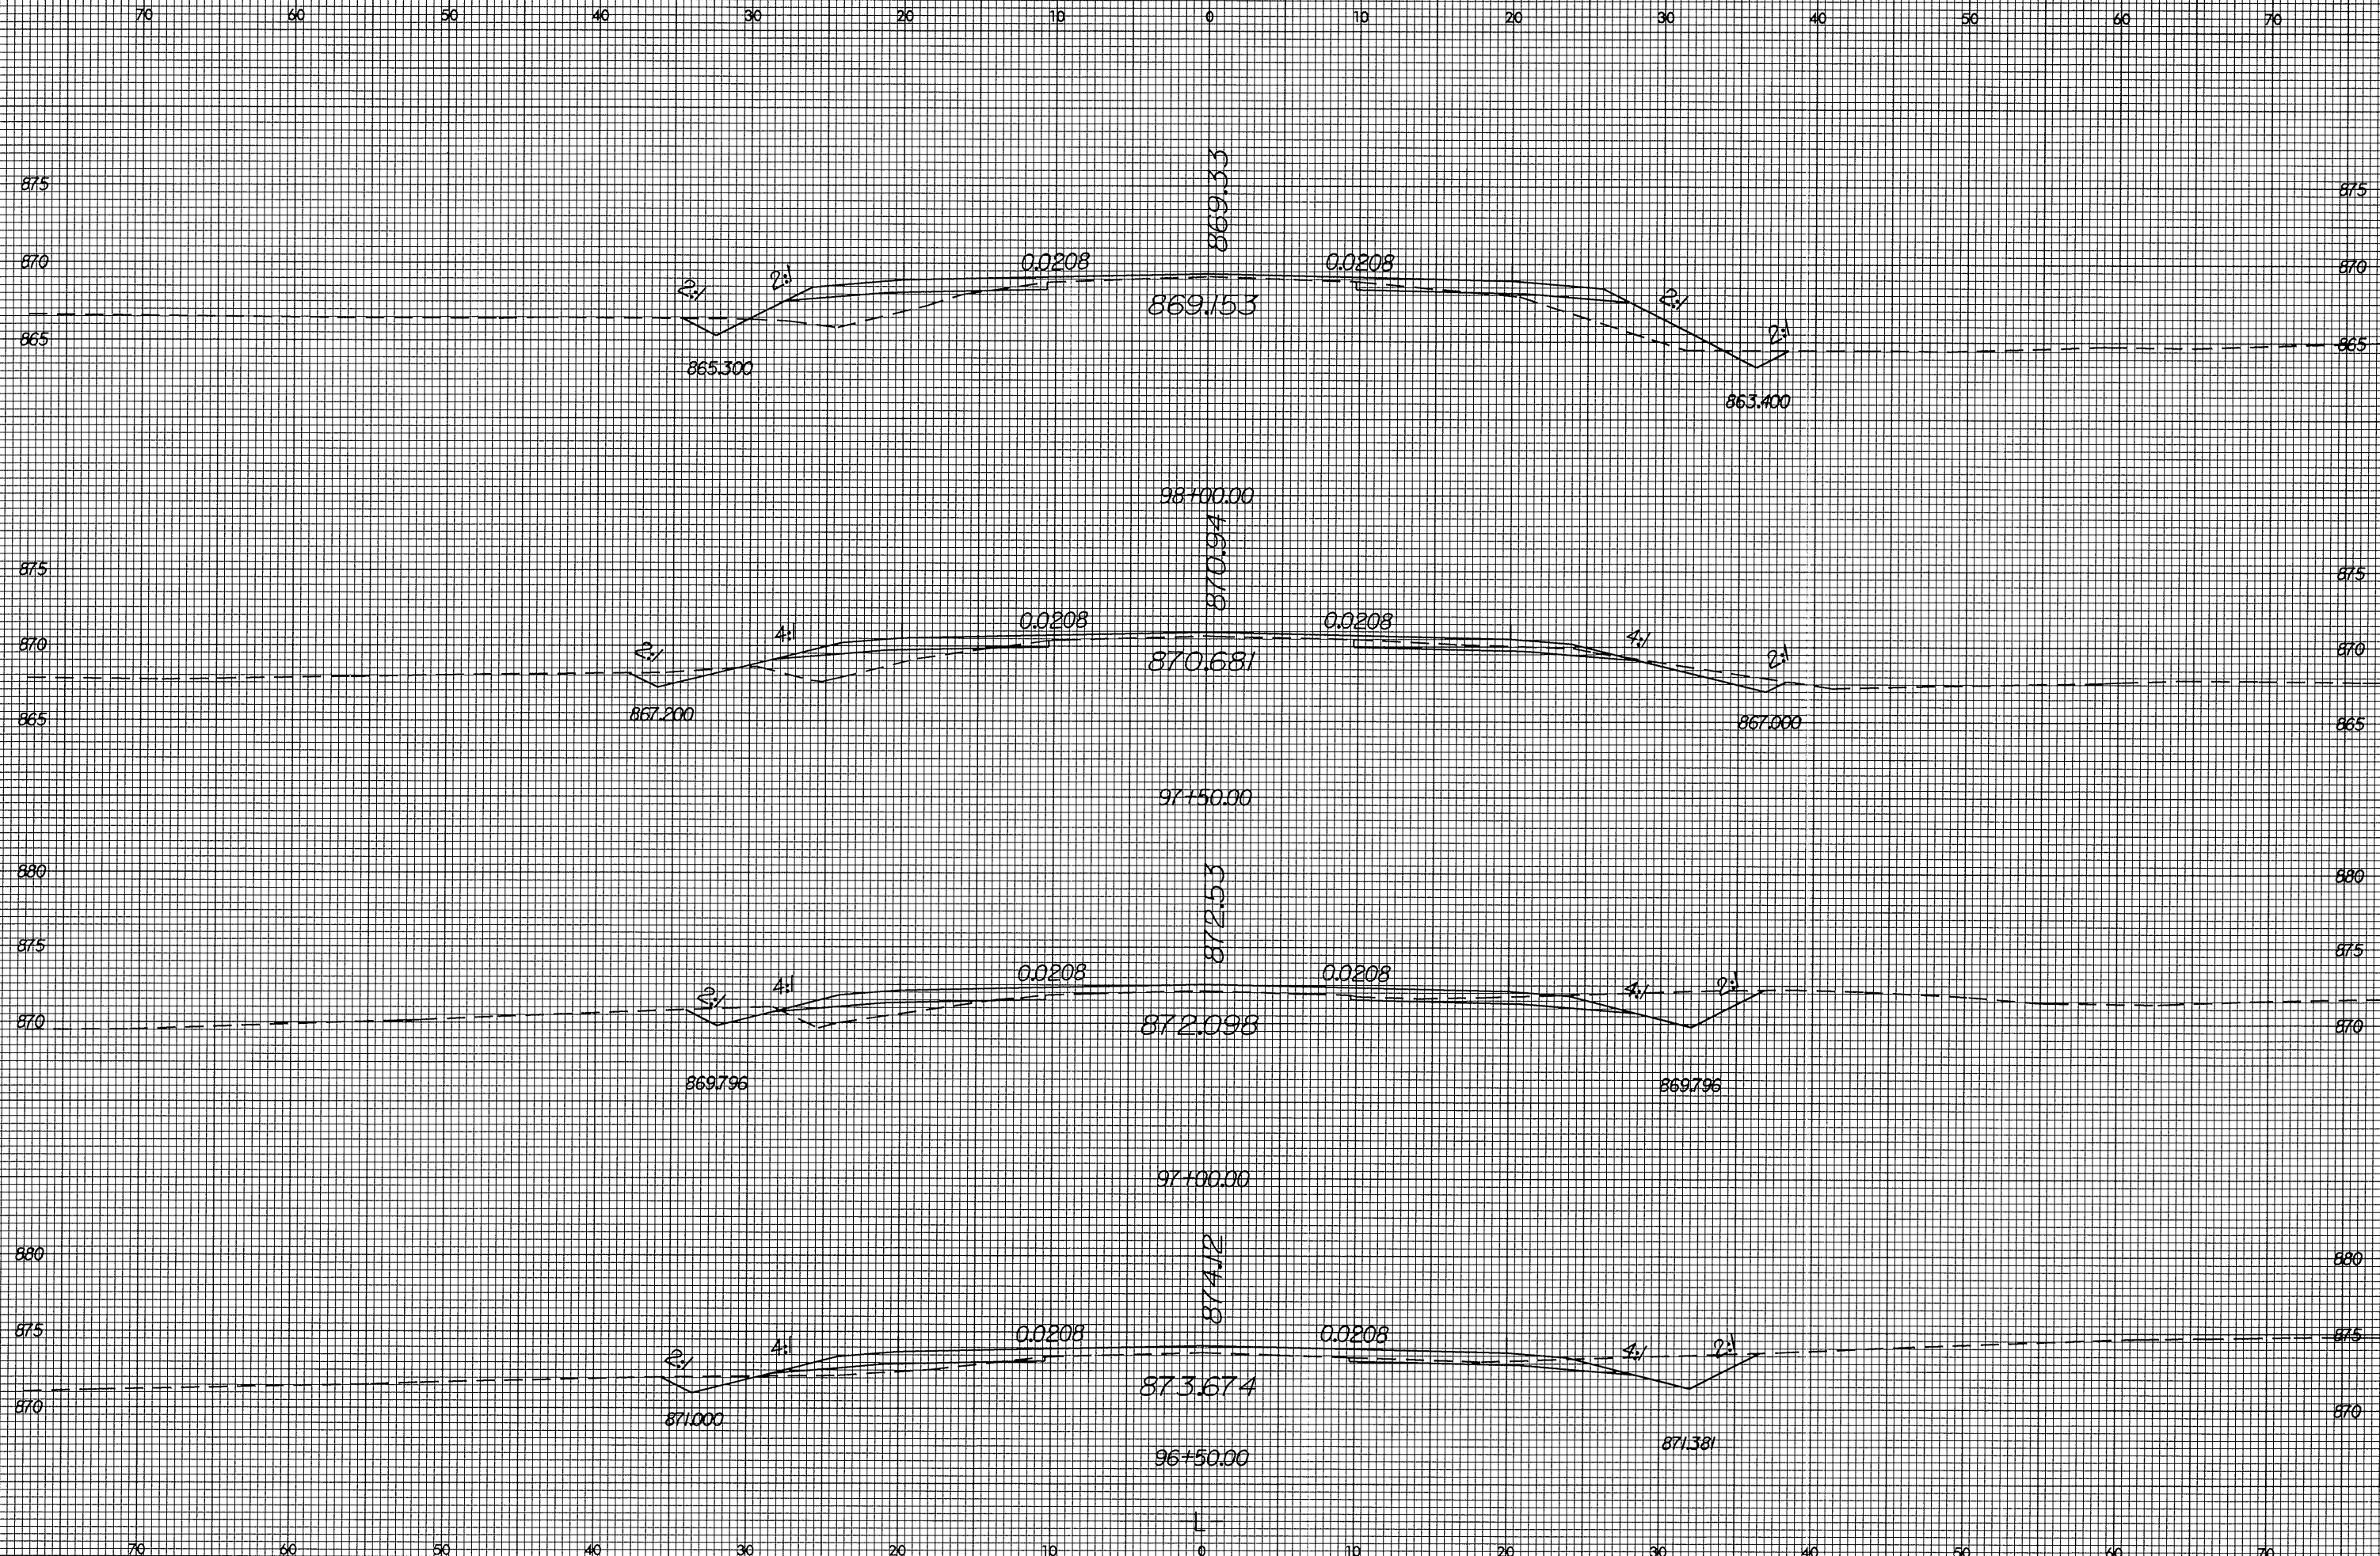

15-JUL-2004 09:54  
C:\001\13342\110605R1.dgn