


8/23/99



PROJ. REFERENCE NO.
R-3427

SHEET NO.
X-43

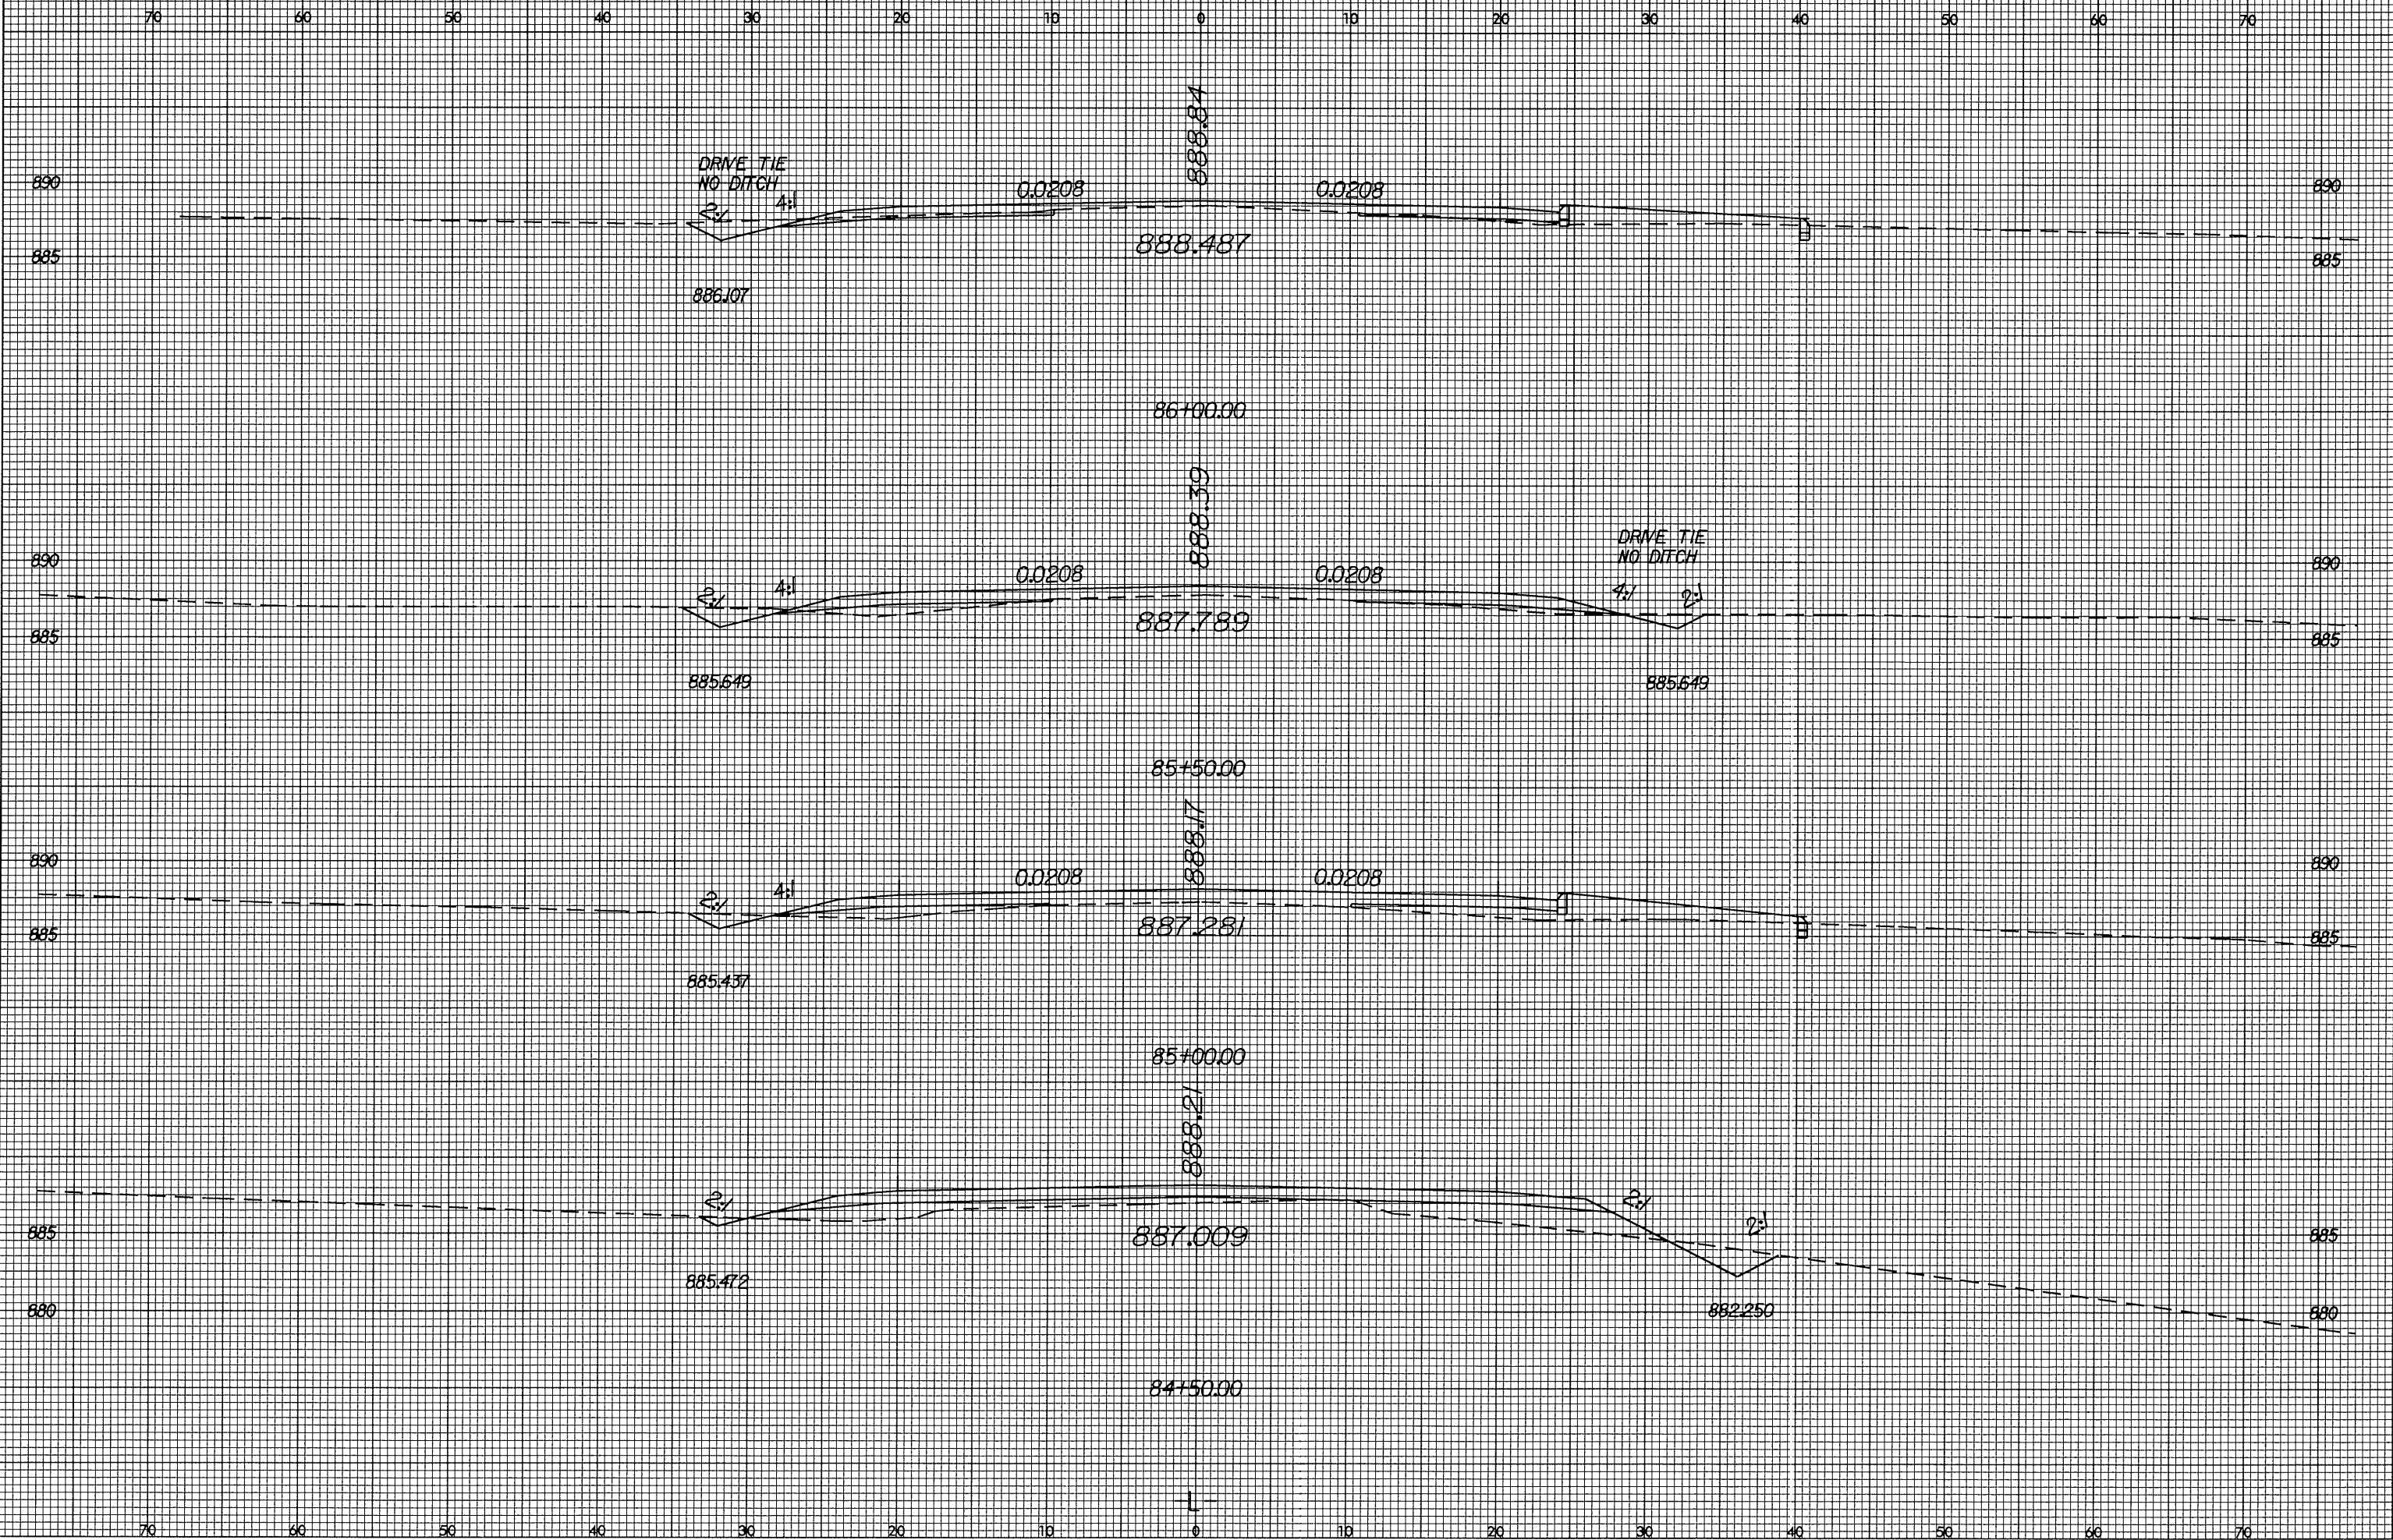

20-AUG-2004 09:09
F:\ROY\AR347\11-3427\plan\plan.dgn
User: A1-DICASR