



8/23/99

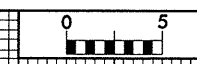

PROJ. REFERENCE NO. R-3427	SHEET NO. X-39
-------------------------------	-------------------

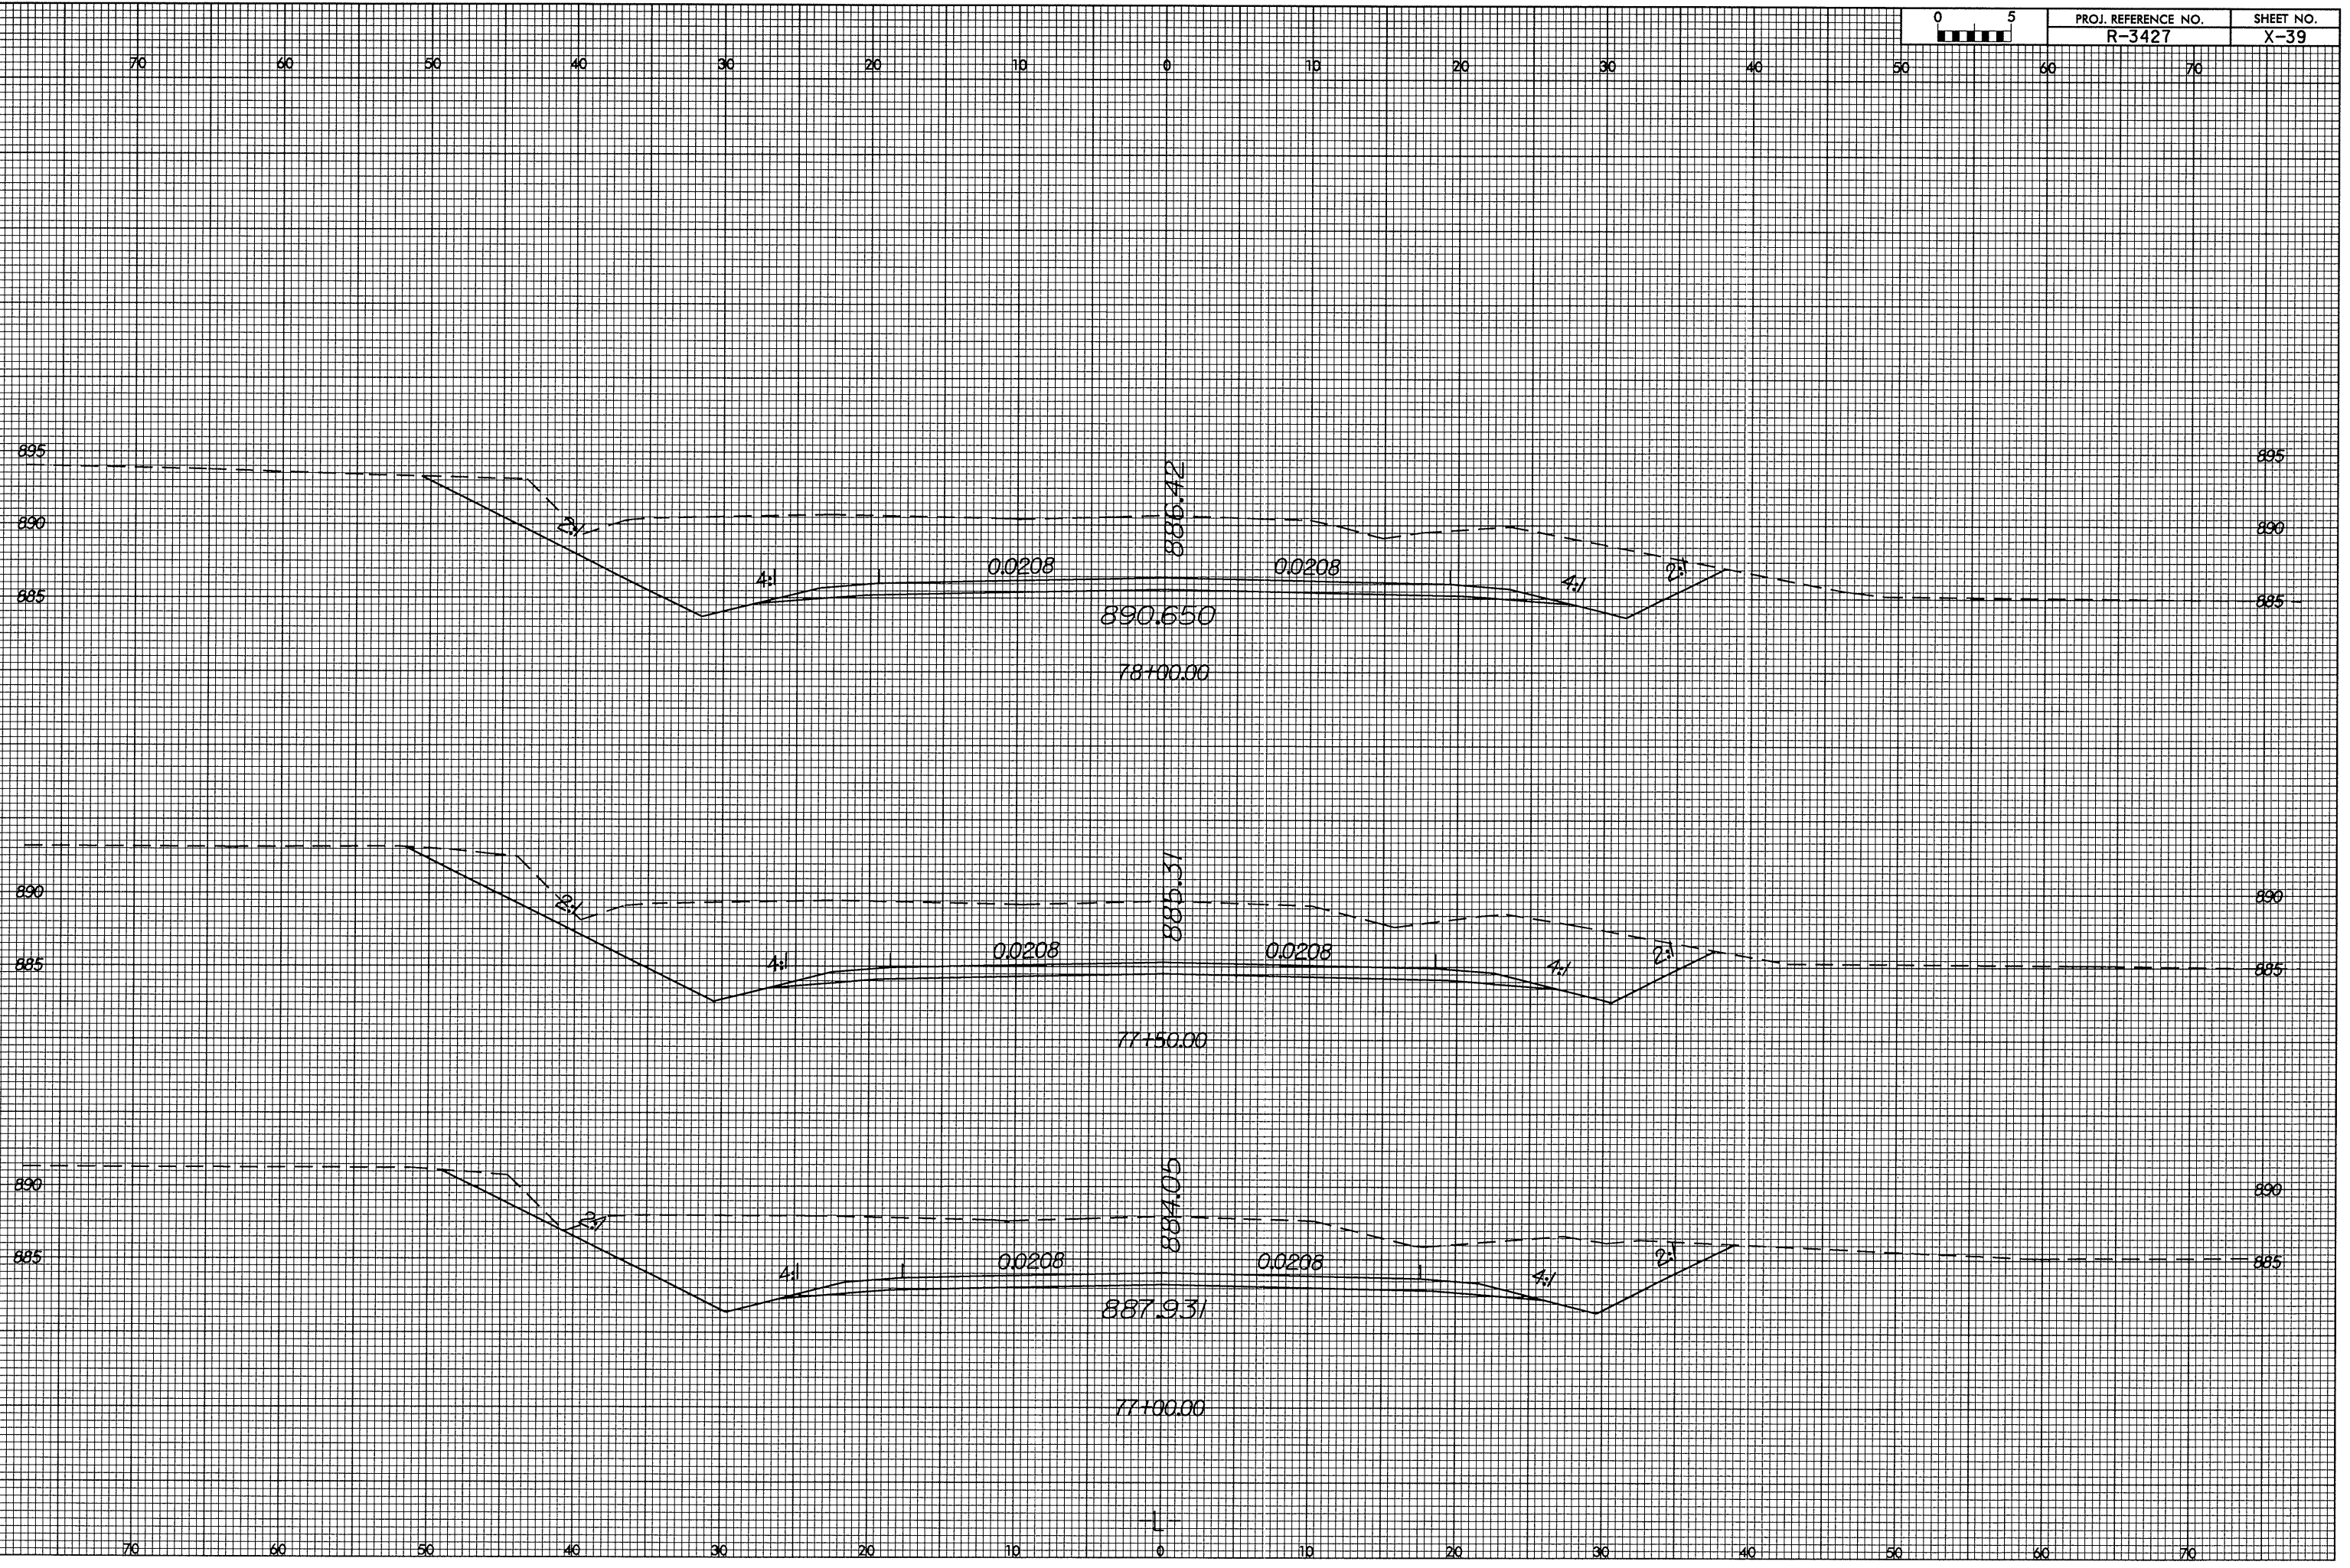

20 AUG 2004 09:02:27 jpl.vpl.dgn