


8/23/99

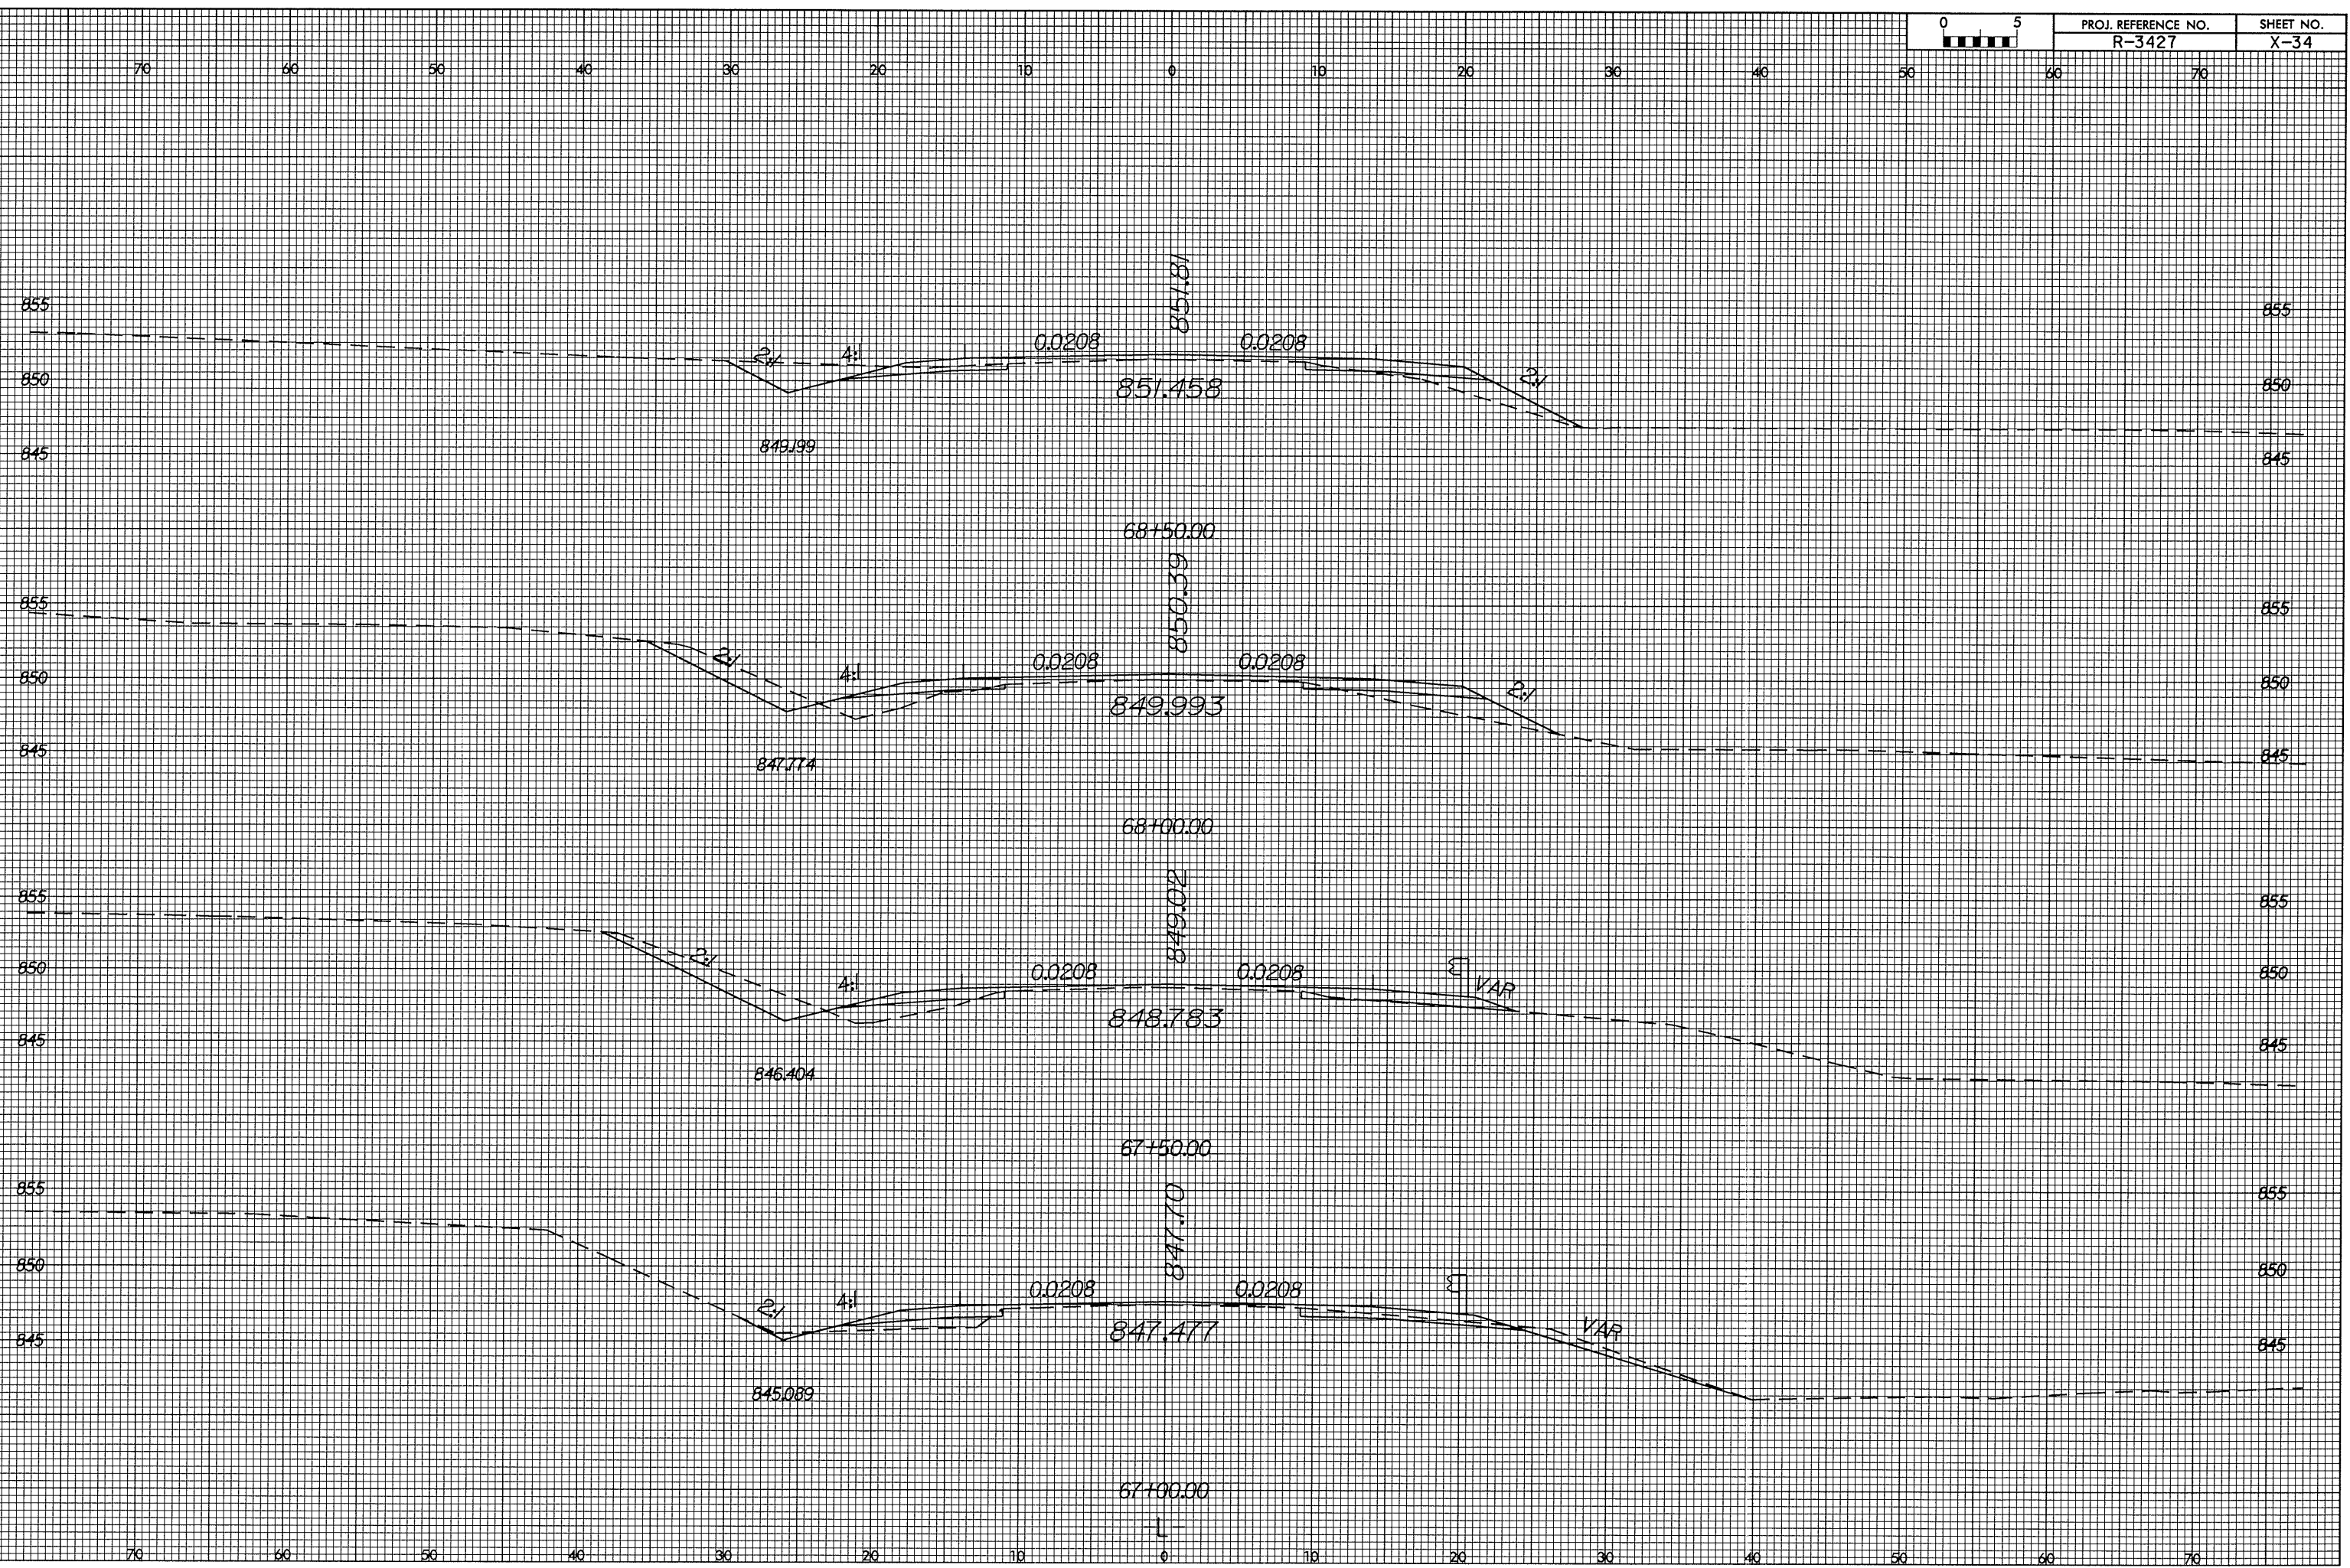

PROJ. REFERENCE NO.
R-3427

SHEET NO.
X-34



I:\JUL-2004\09:39
F:\RDY\3427\1\3427\p1.dgn
Easton AT D:\CAD58\p1.dgn