


8/23/99



PROJ. REFERENCE NO.
R-3427

SHEET NO.
X-33

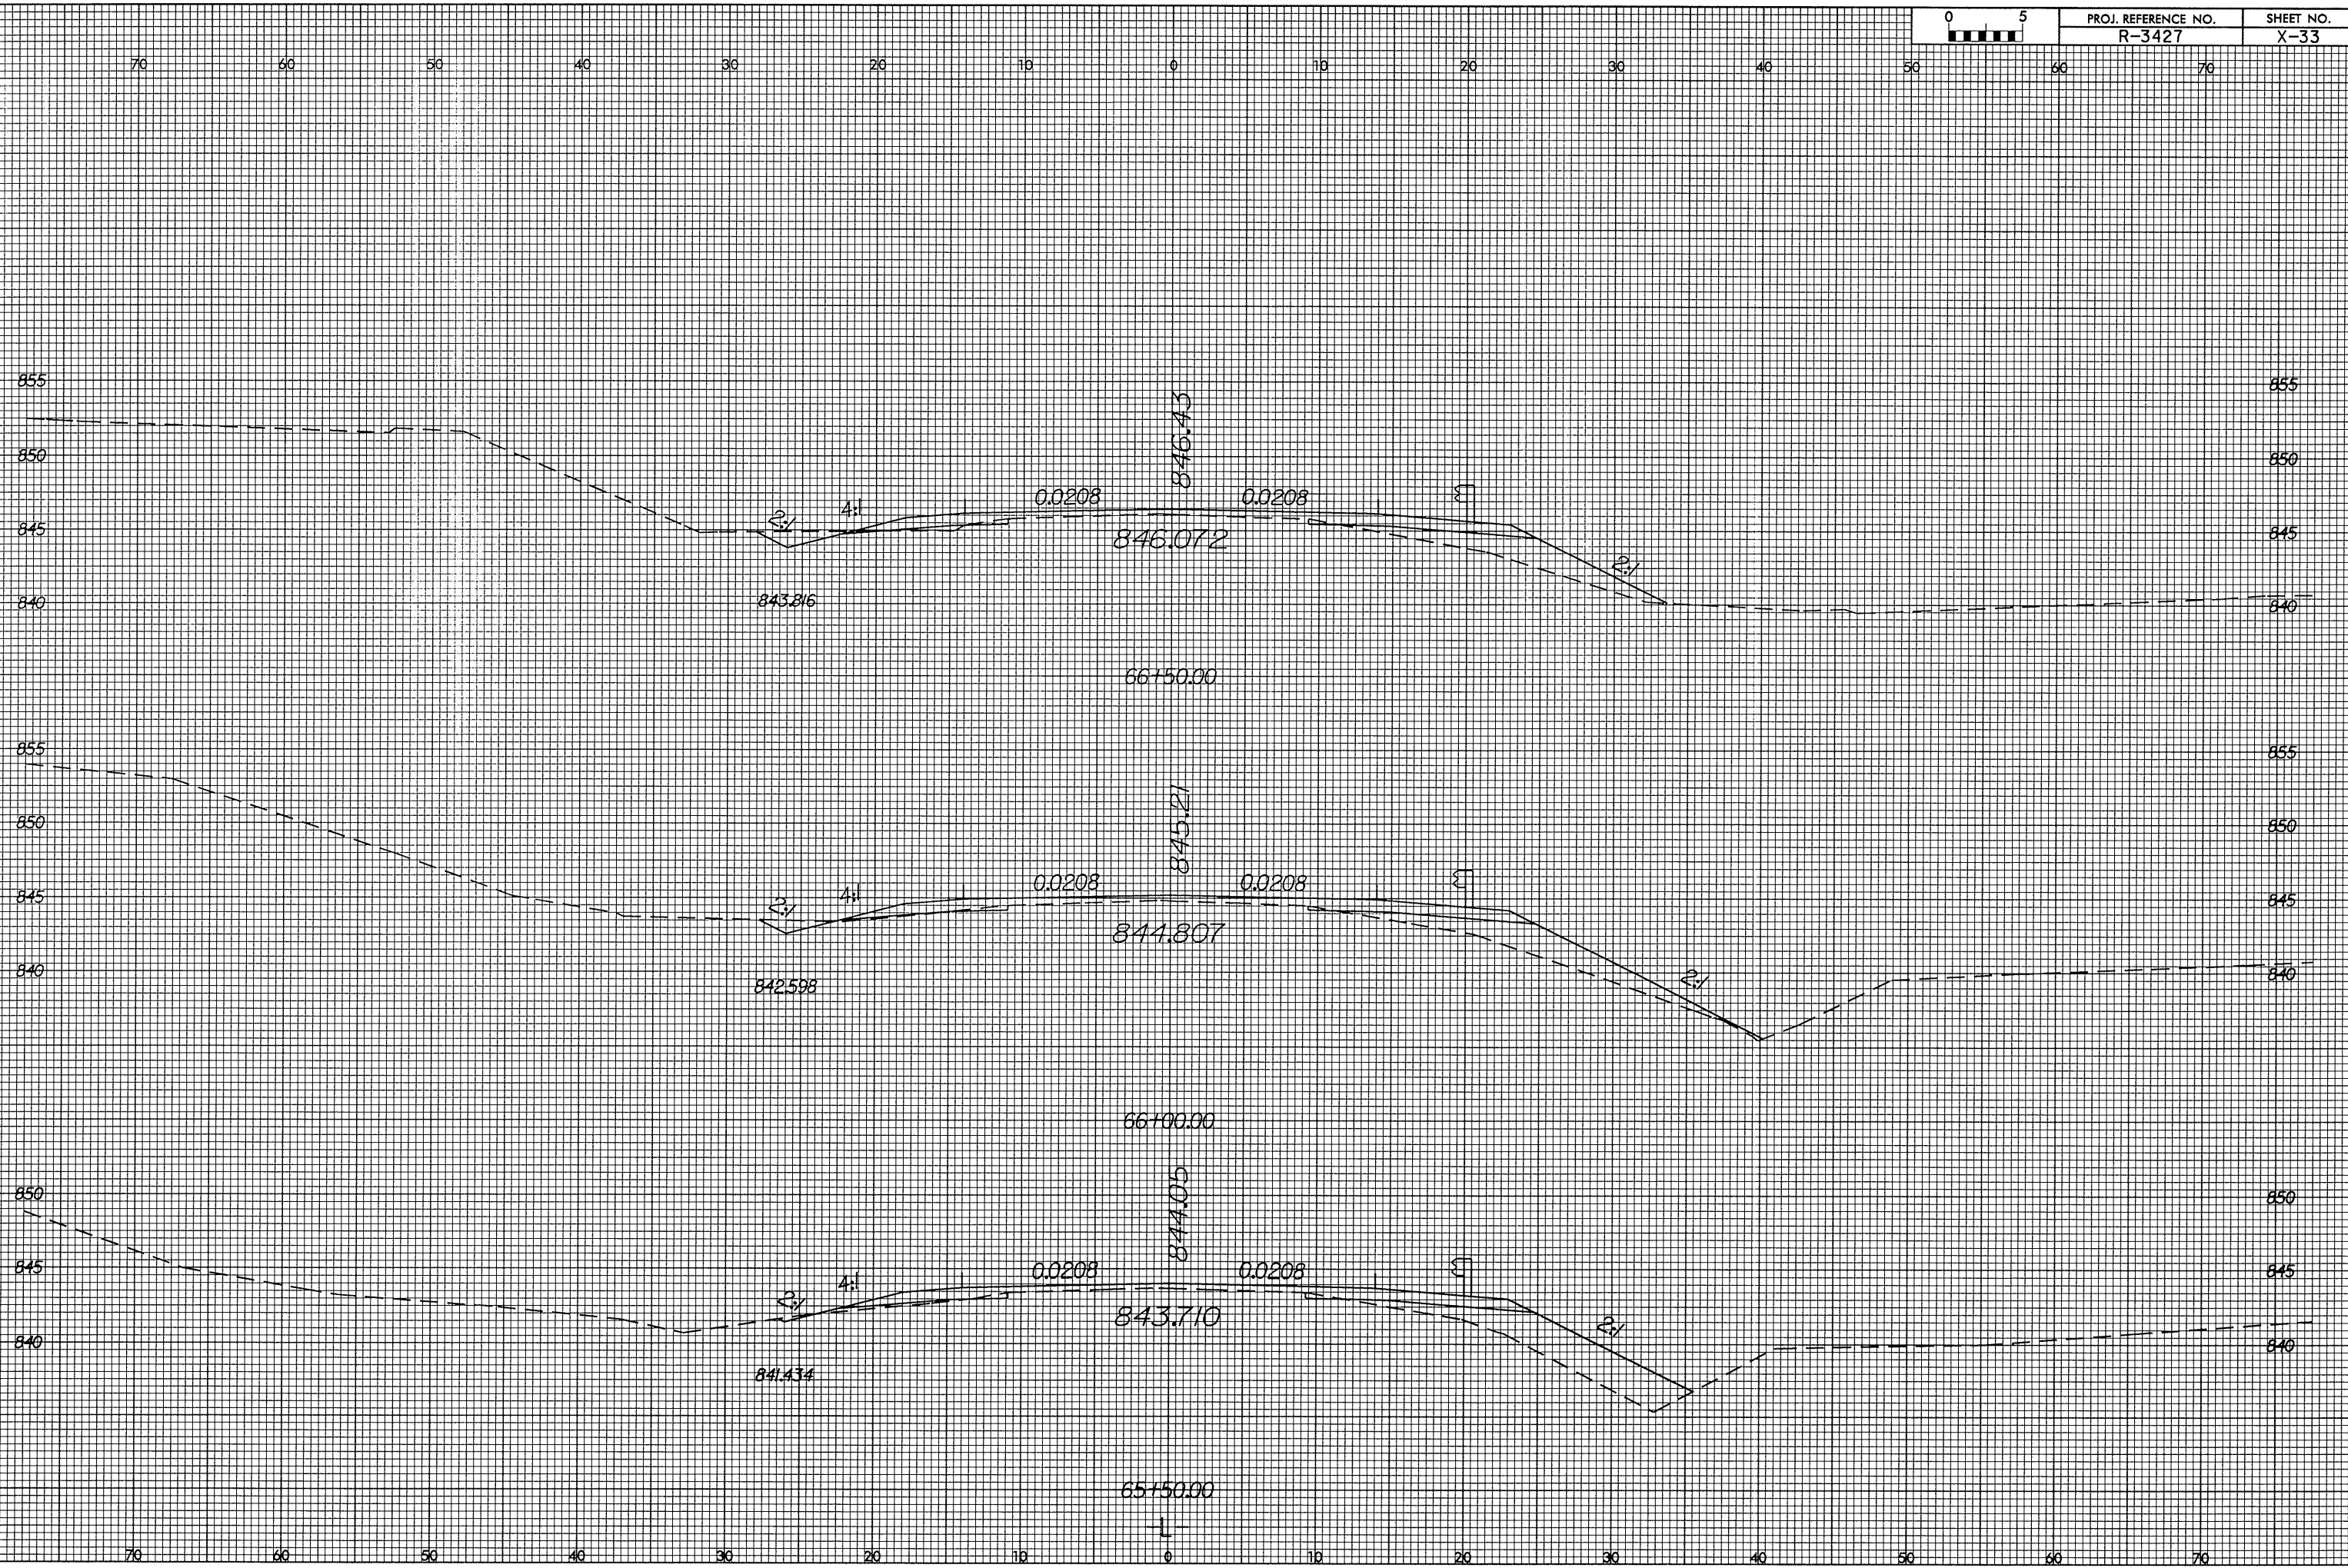

14-Jul-2004 17:05
r:\proj\1427\1427.dwg
D:\CADD\ST\1427.dwg