



8/23/99

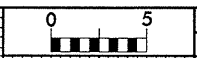

PROJ. REFERENCE NO.  
R-3427

SHEET NO.  
X-27

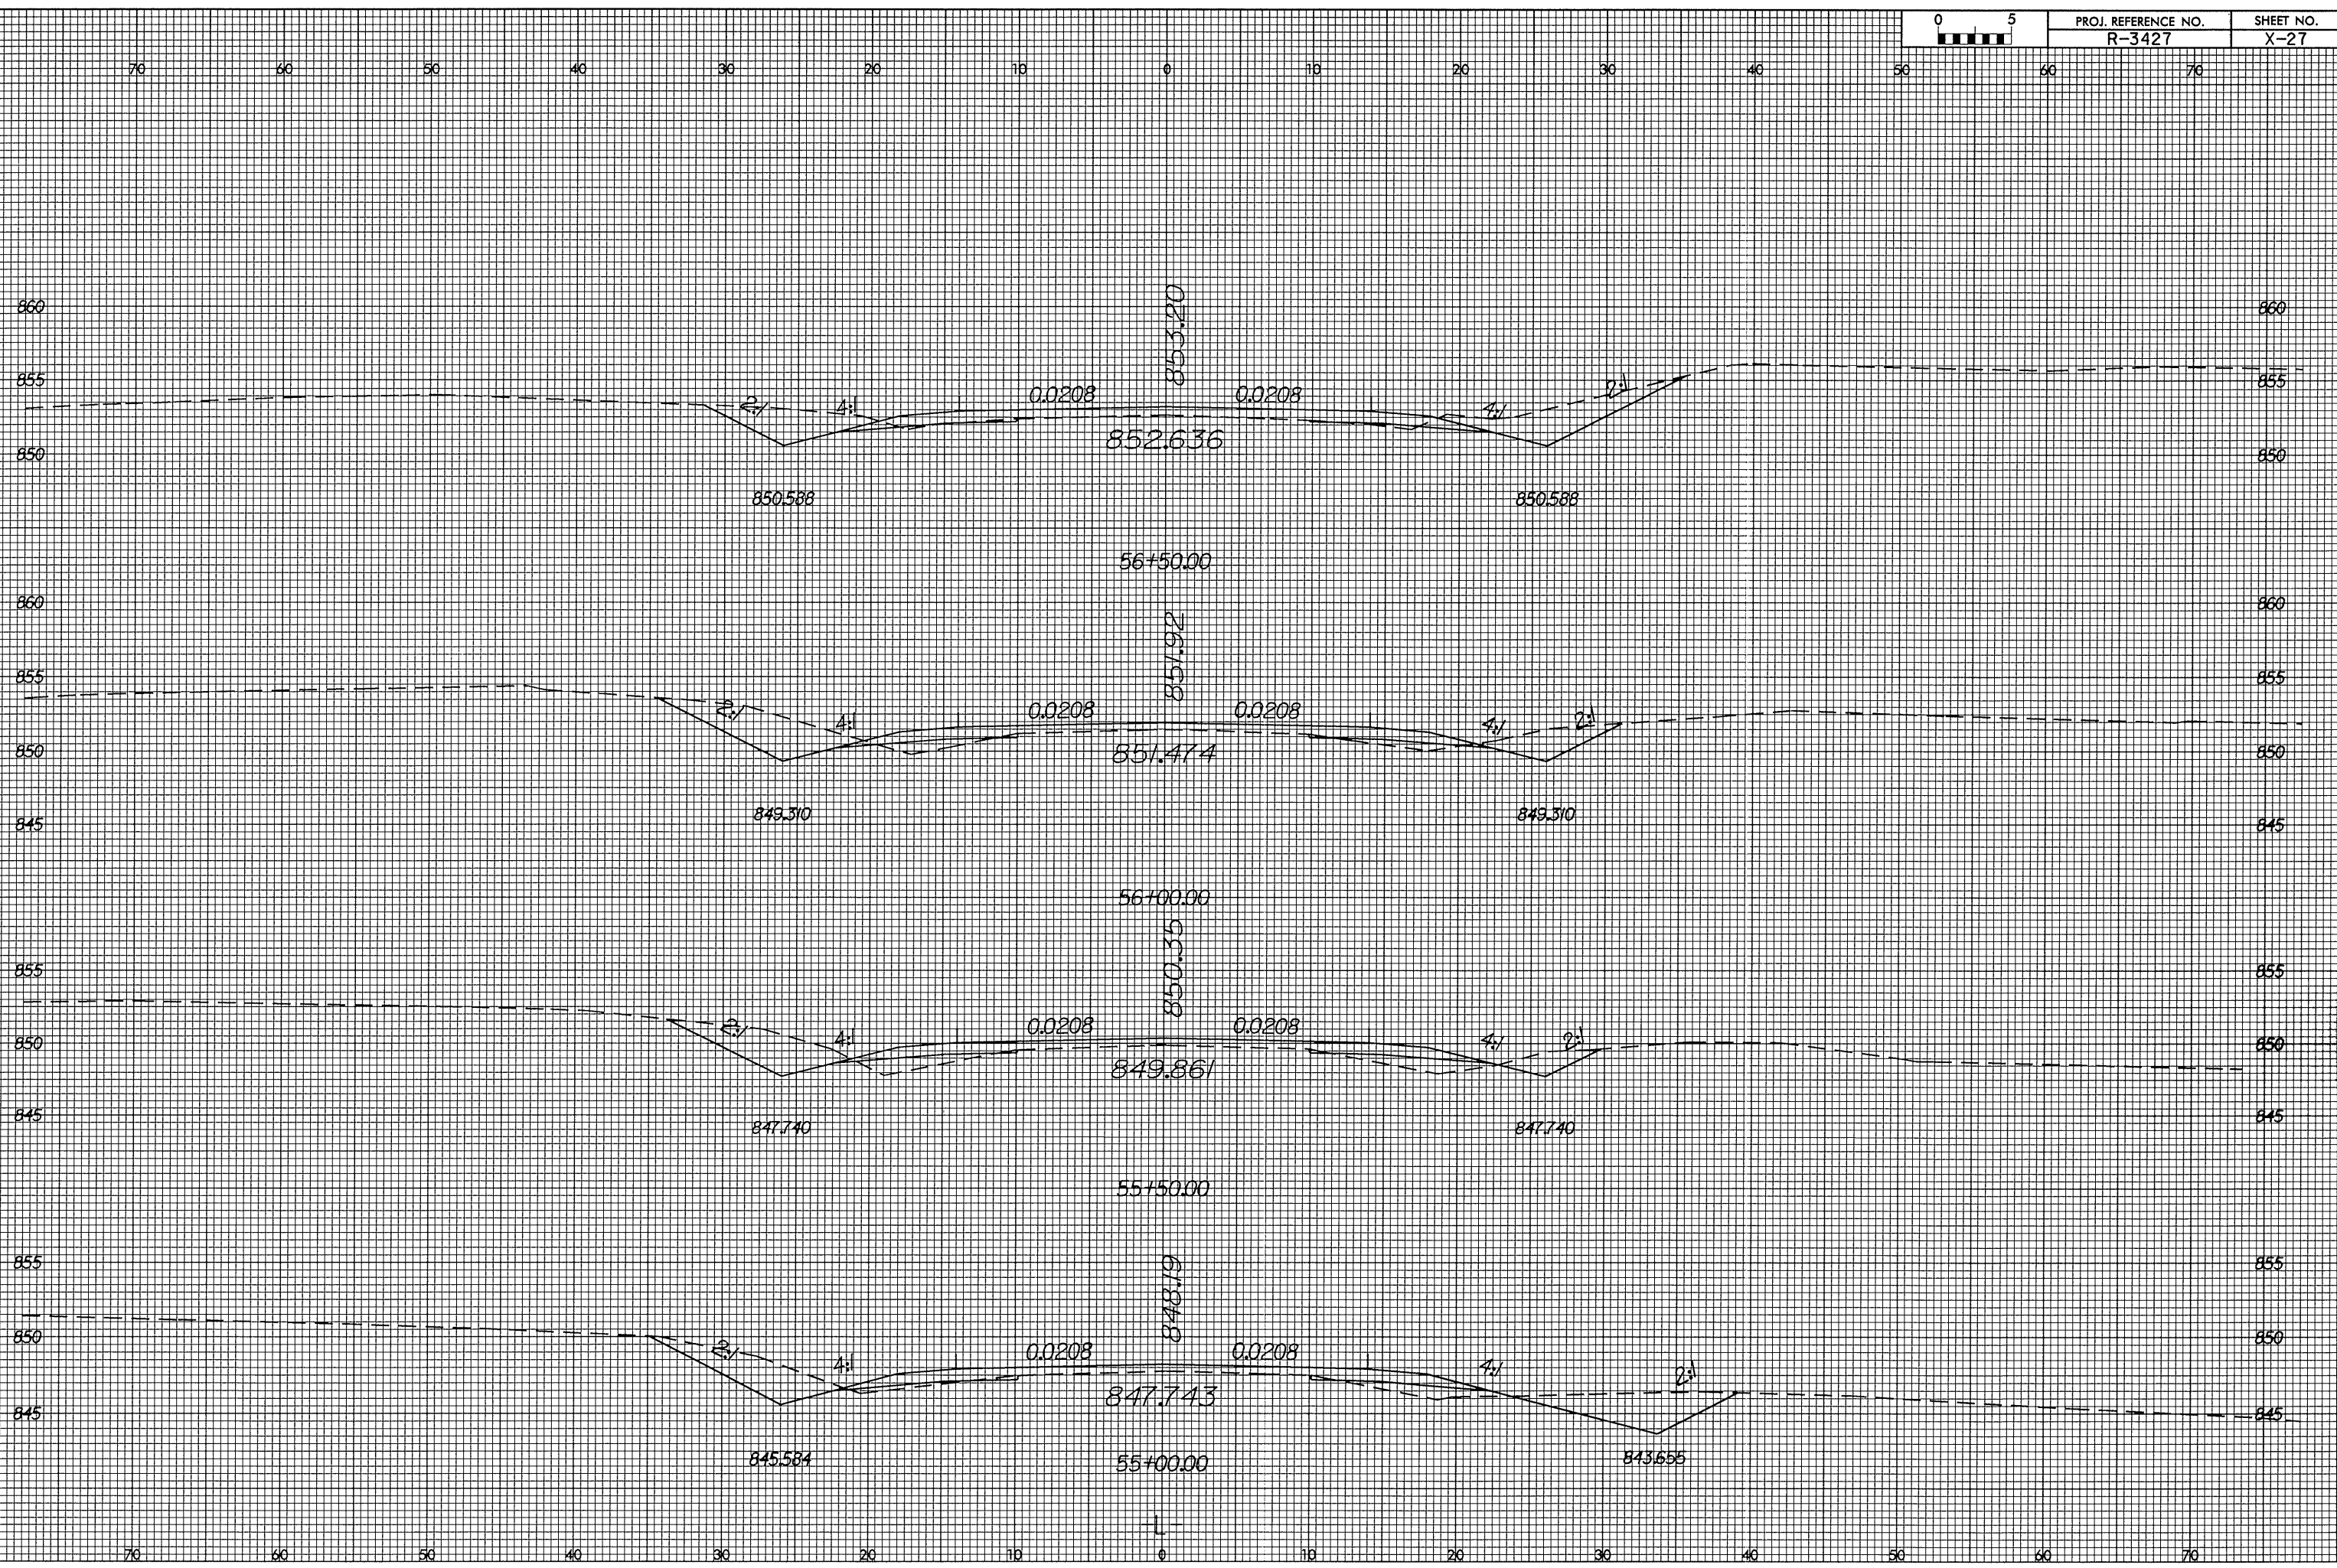

15 JUL 2004 09:34  
C:\paw\w347\Drawings\51.dgn