



8/23/99

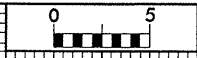

PROJ. REFERENCE NO. R-3427	SHEET NO. X-24
-------------------------------	-------------------

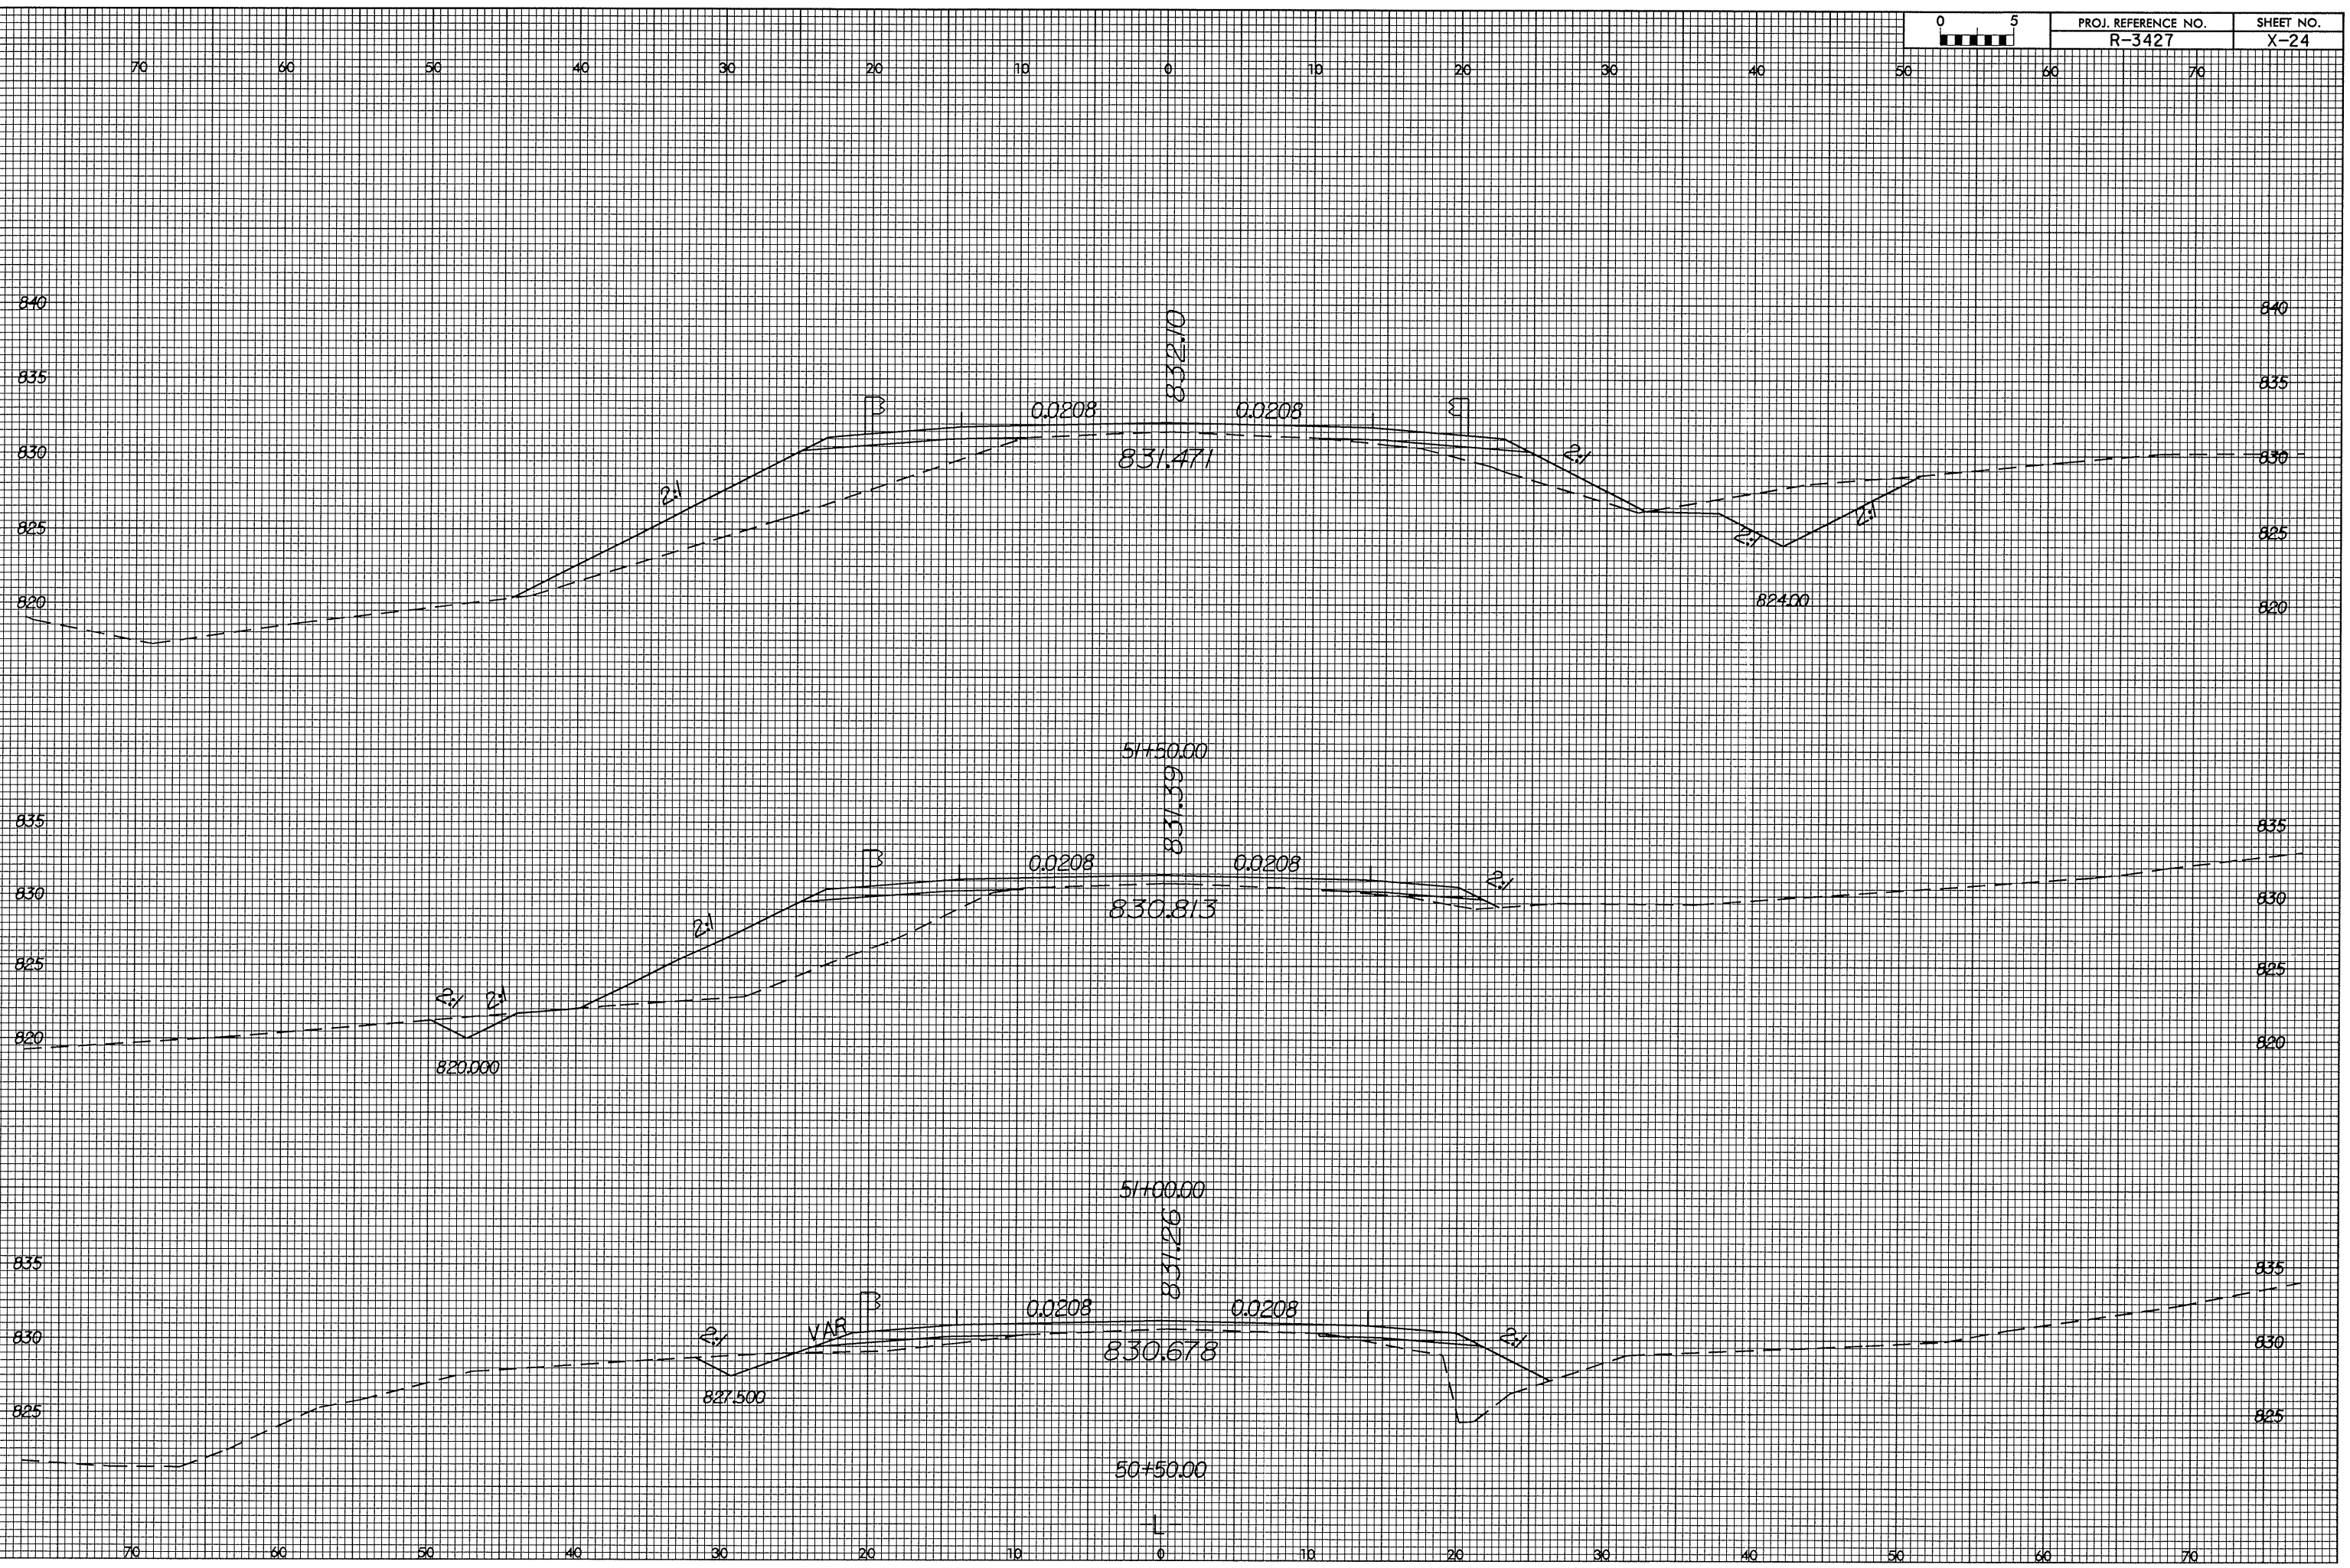

F:\00\2004\09\31\427\ajul.xpl.dgn
rashaw