

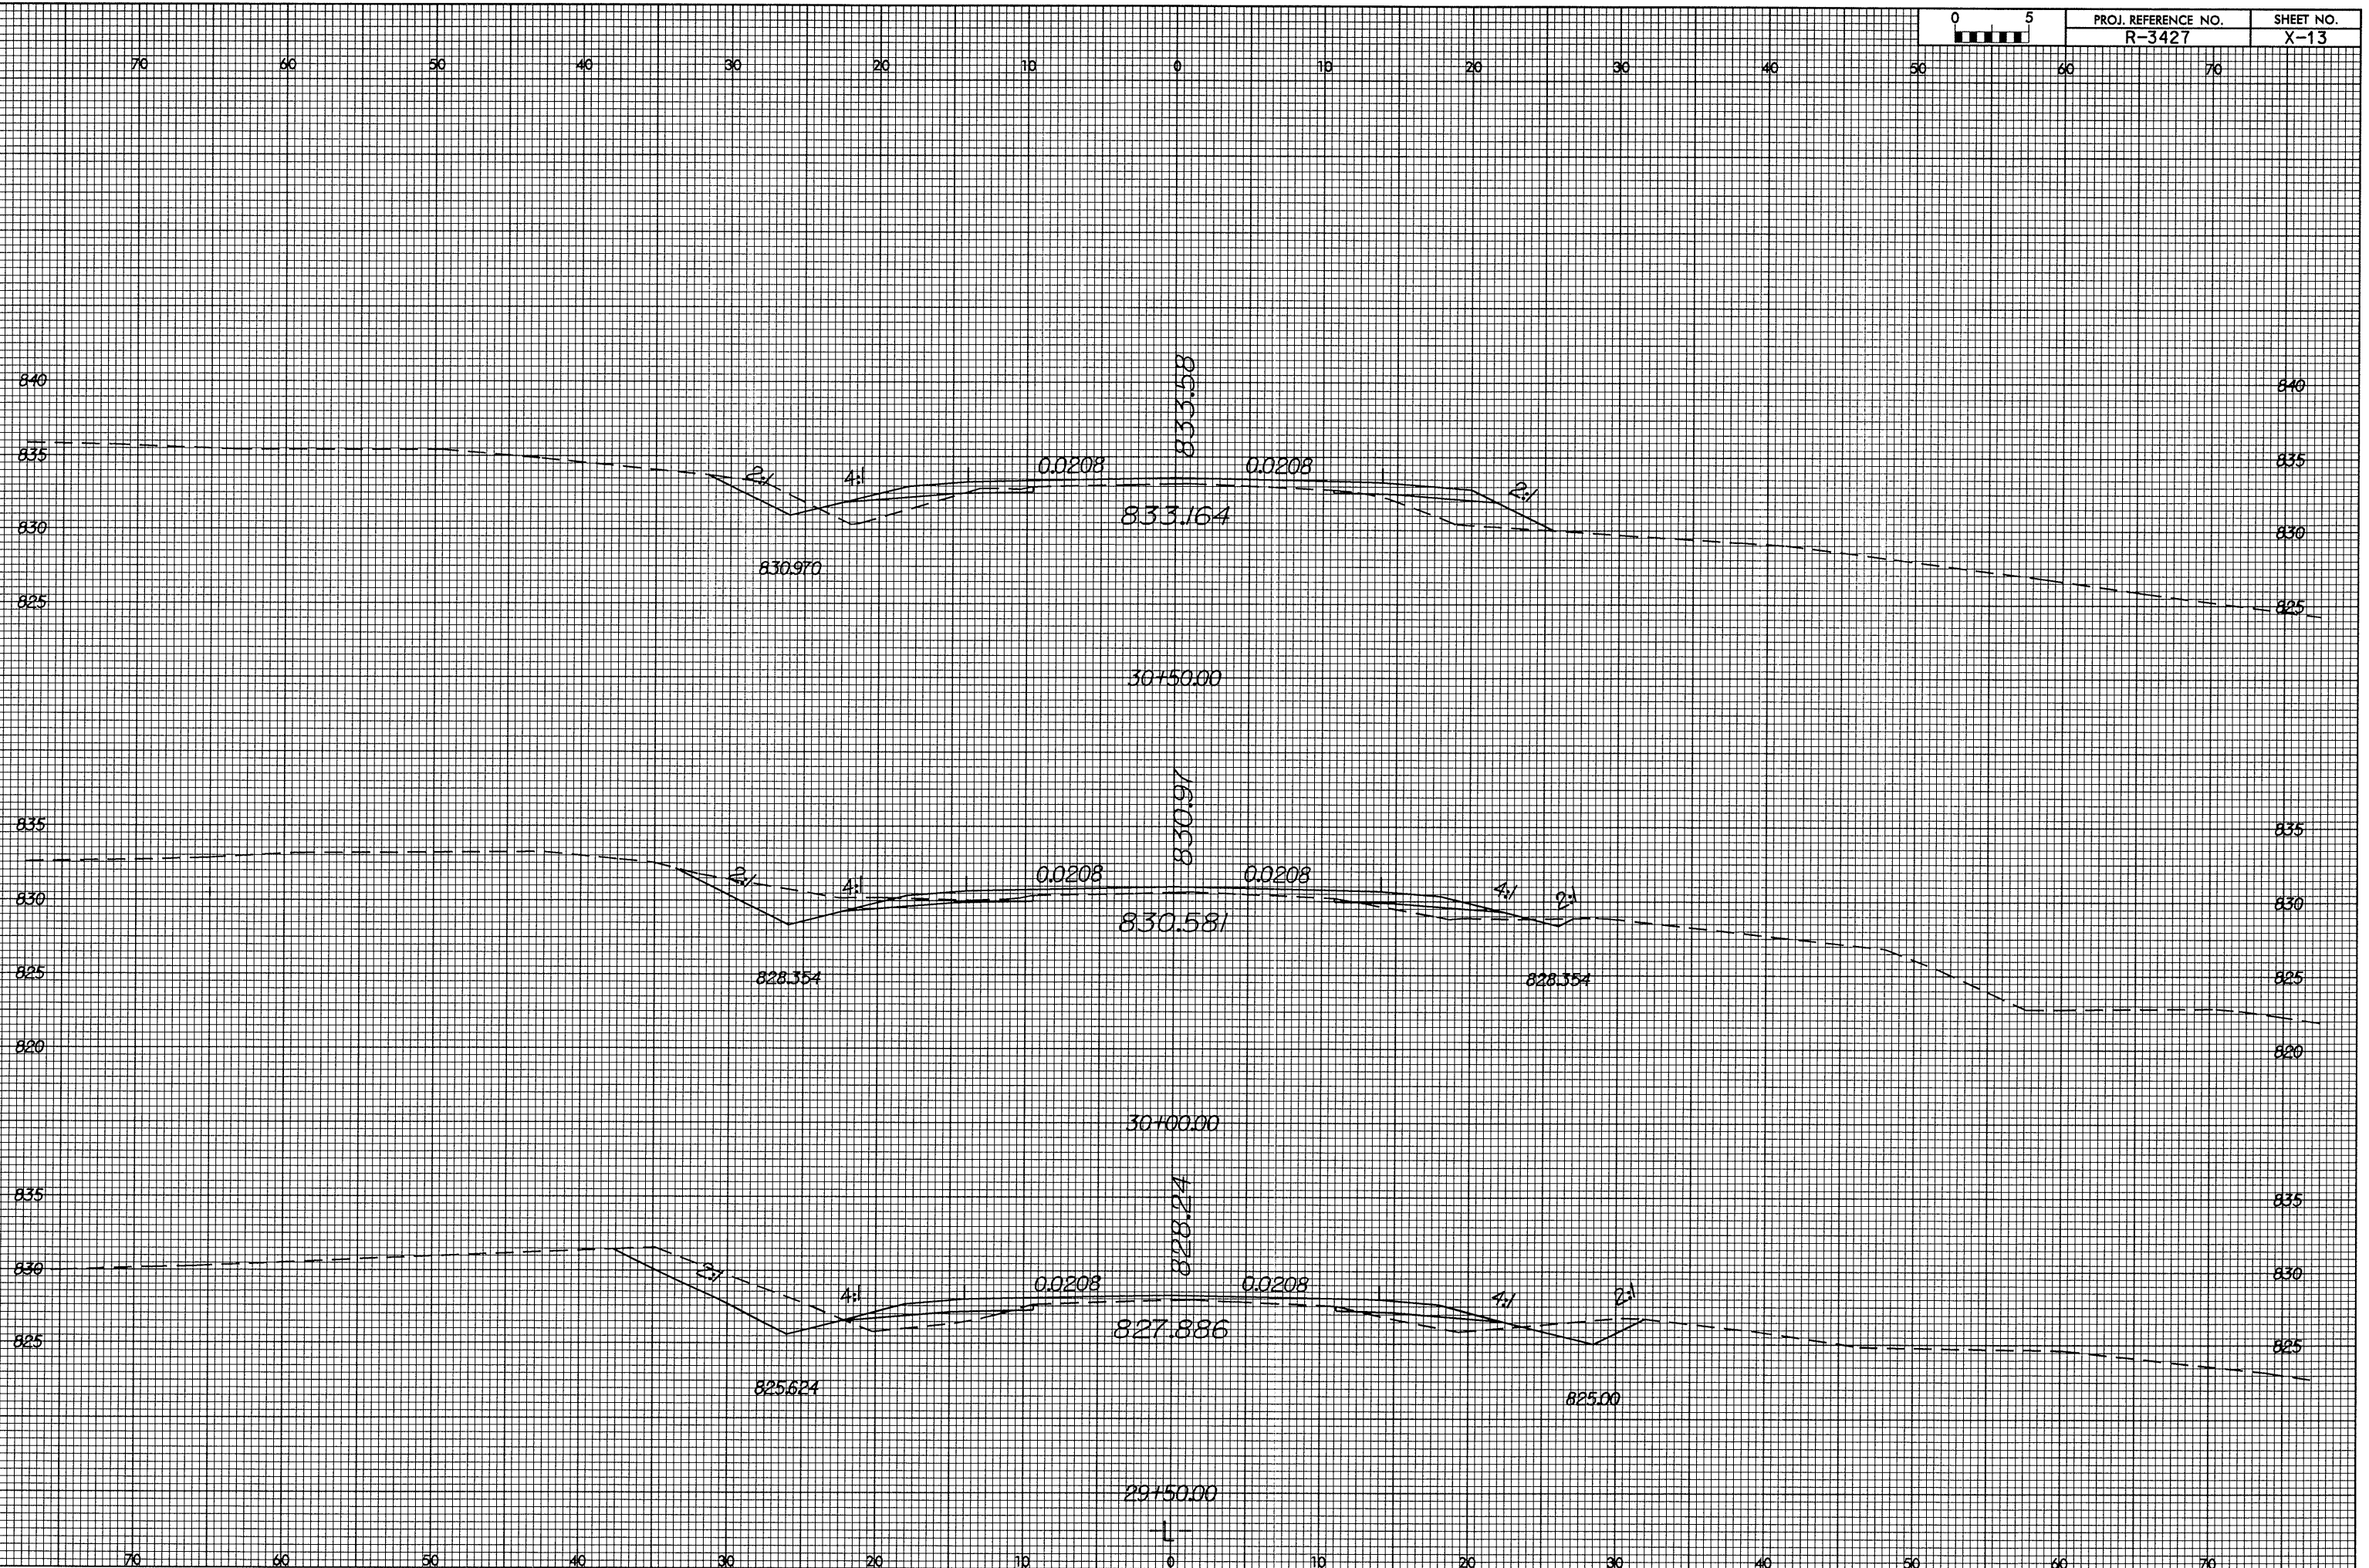
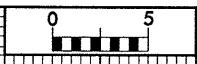
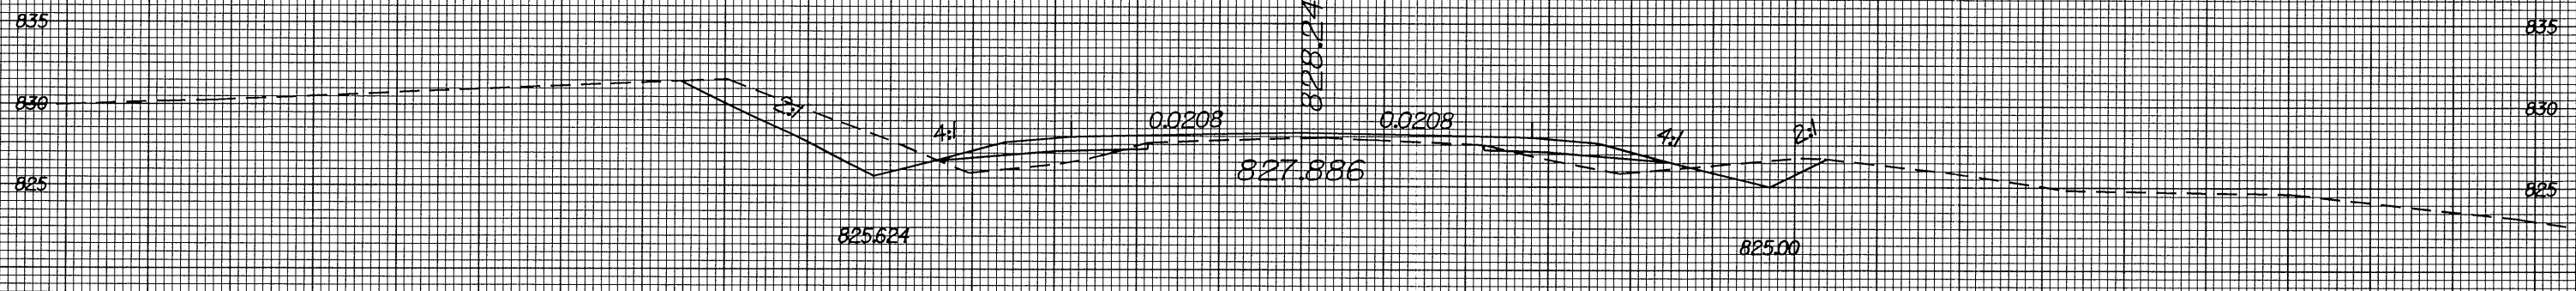


8/23/99

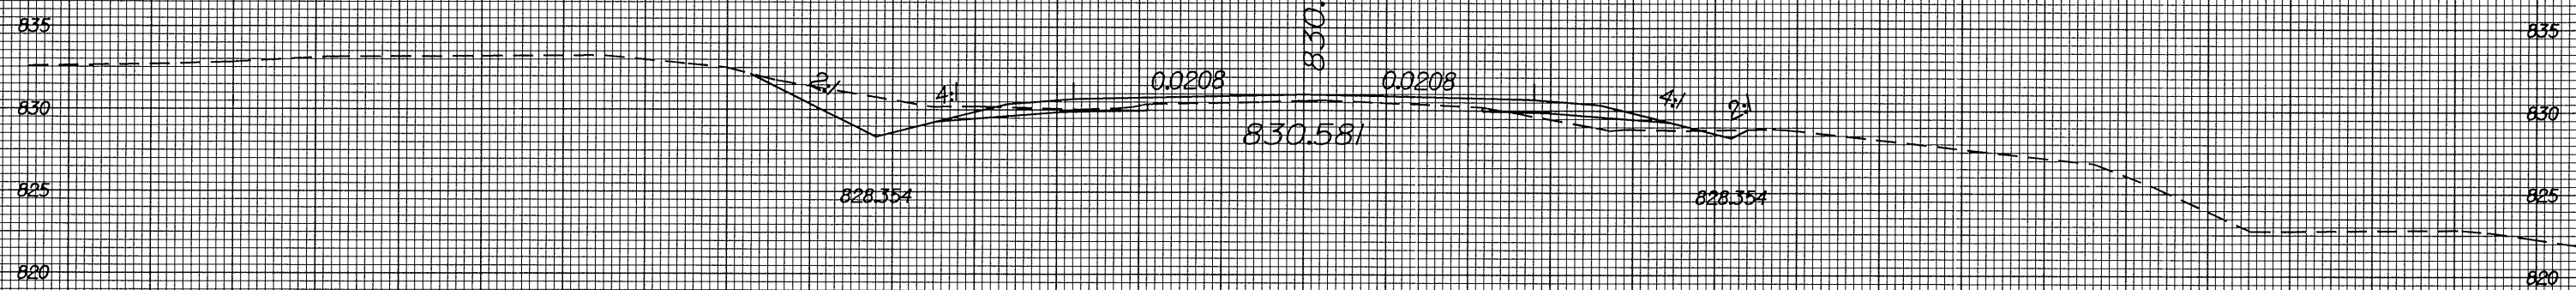

14 JUL 2004 16:37:427 hyl.xpl.dgn

70 60 50 40 30 20 10 0 10 20 30 40 50 60 70

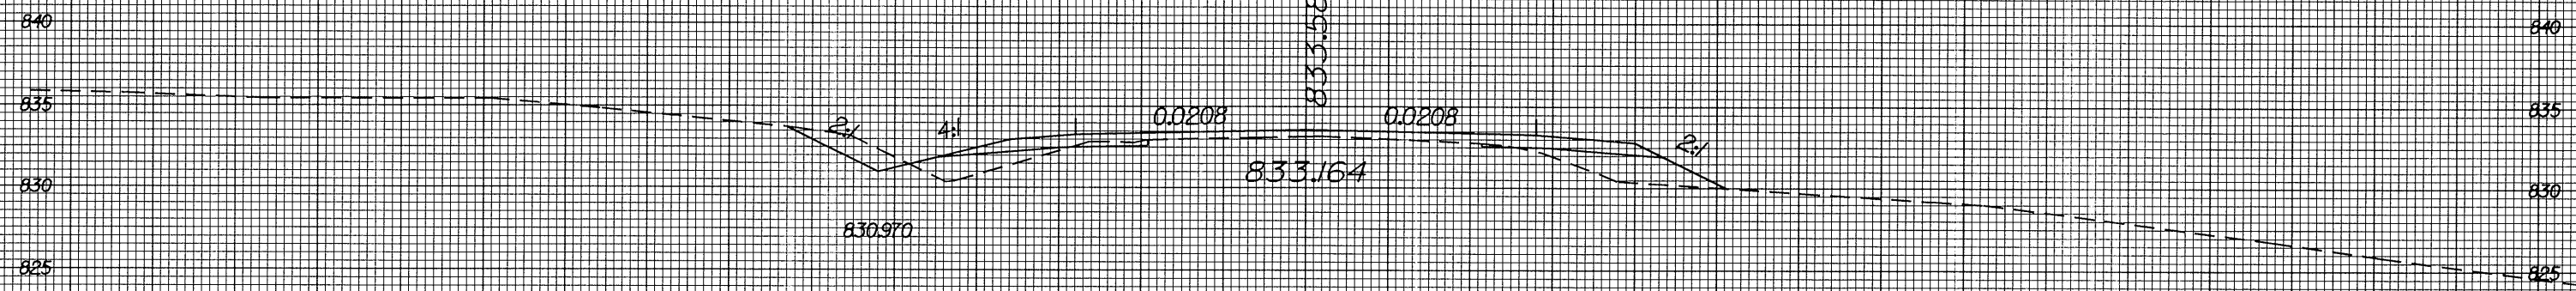

70 60 50 40 30 20 10 0 10 20 30 40 50 60 70