


8/23/99

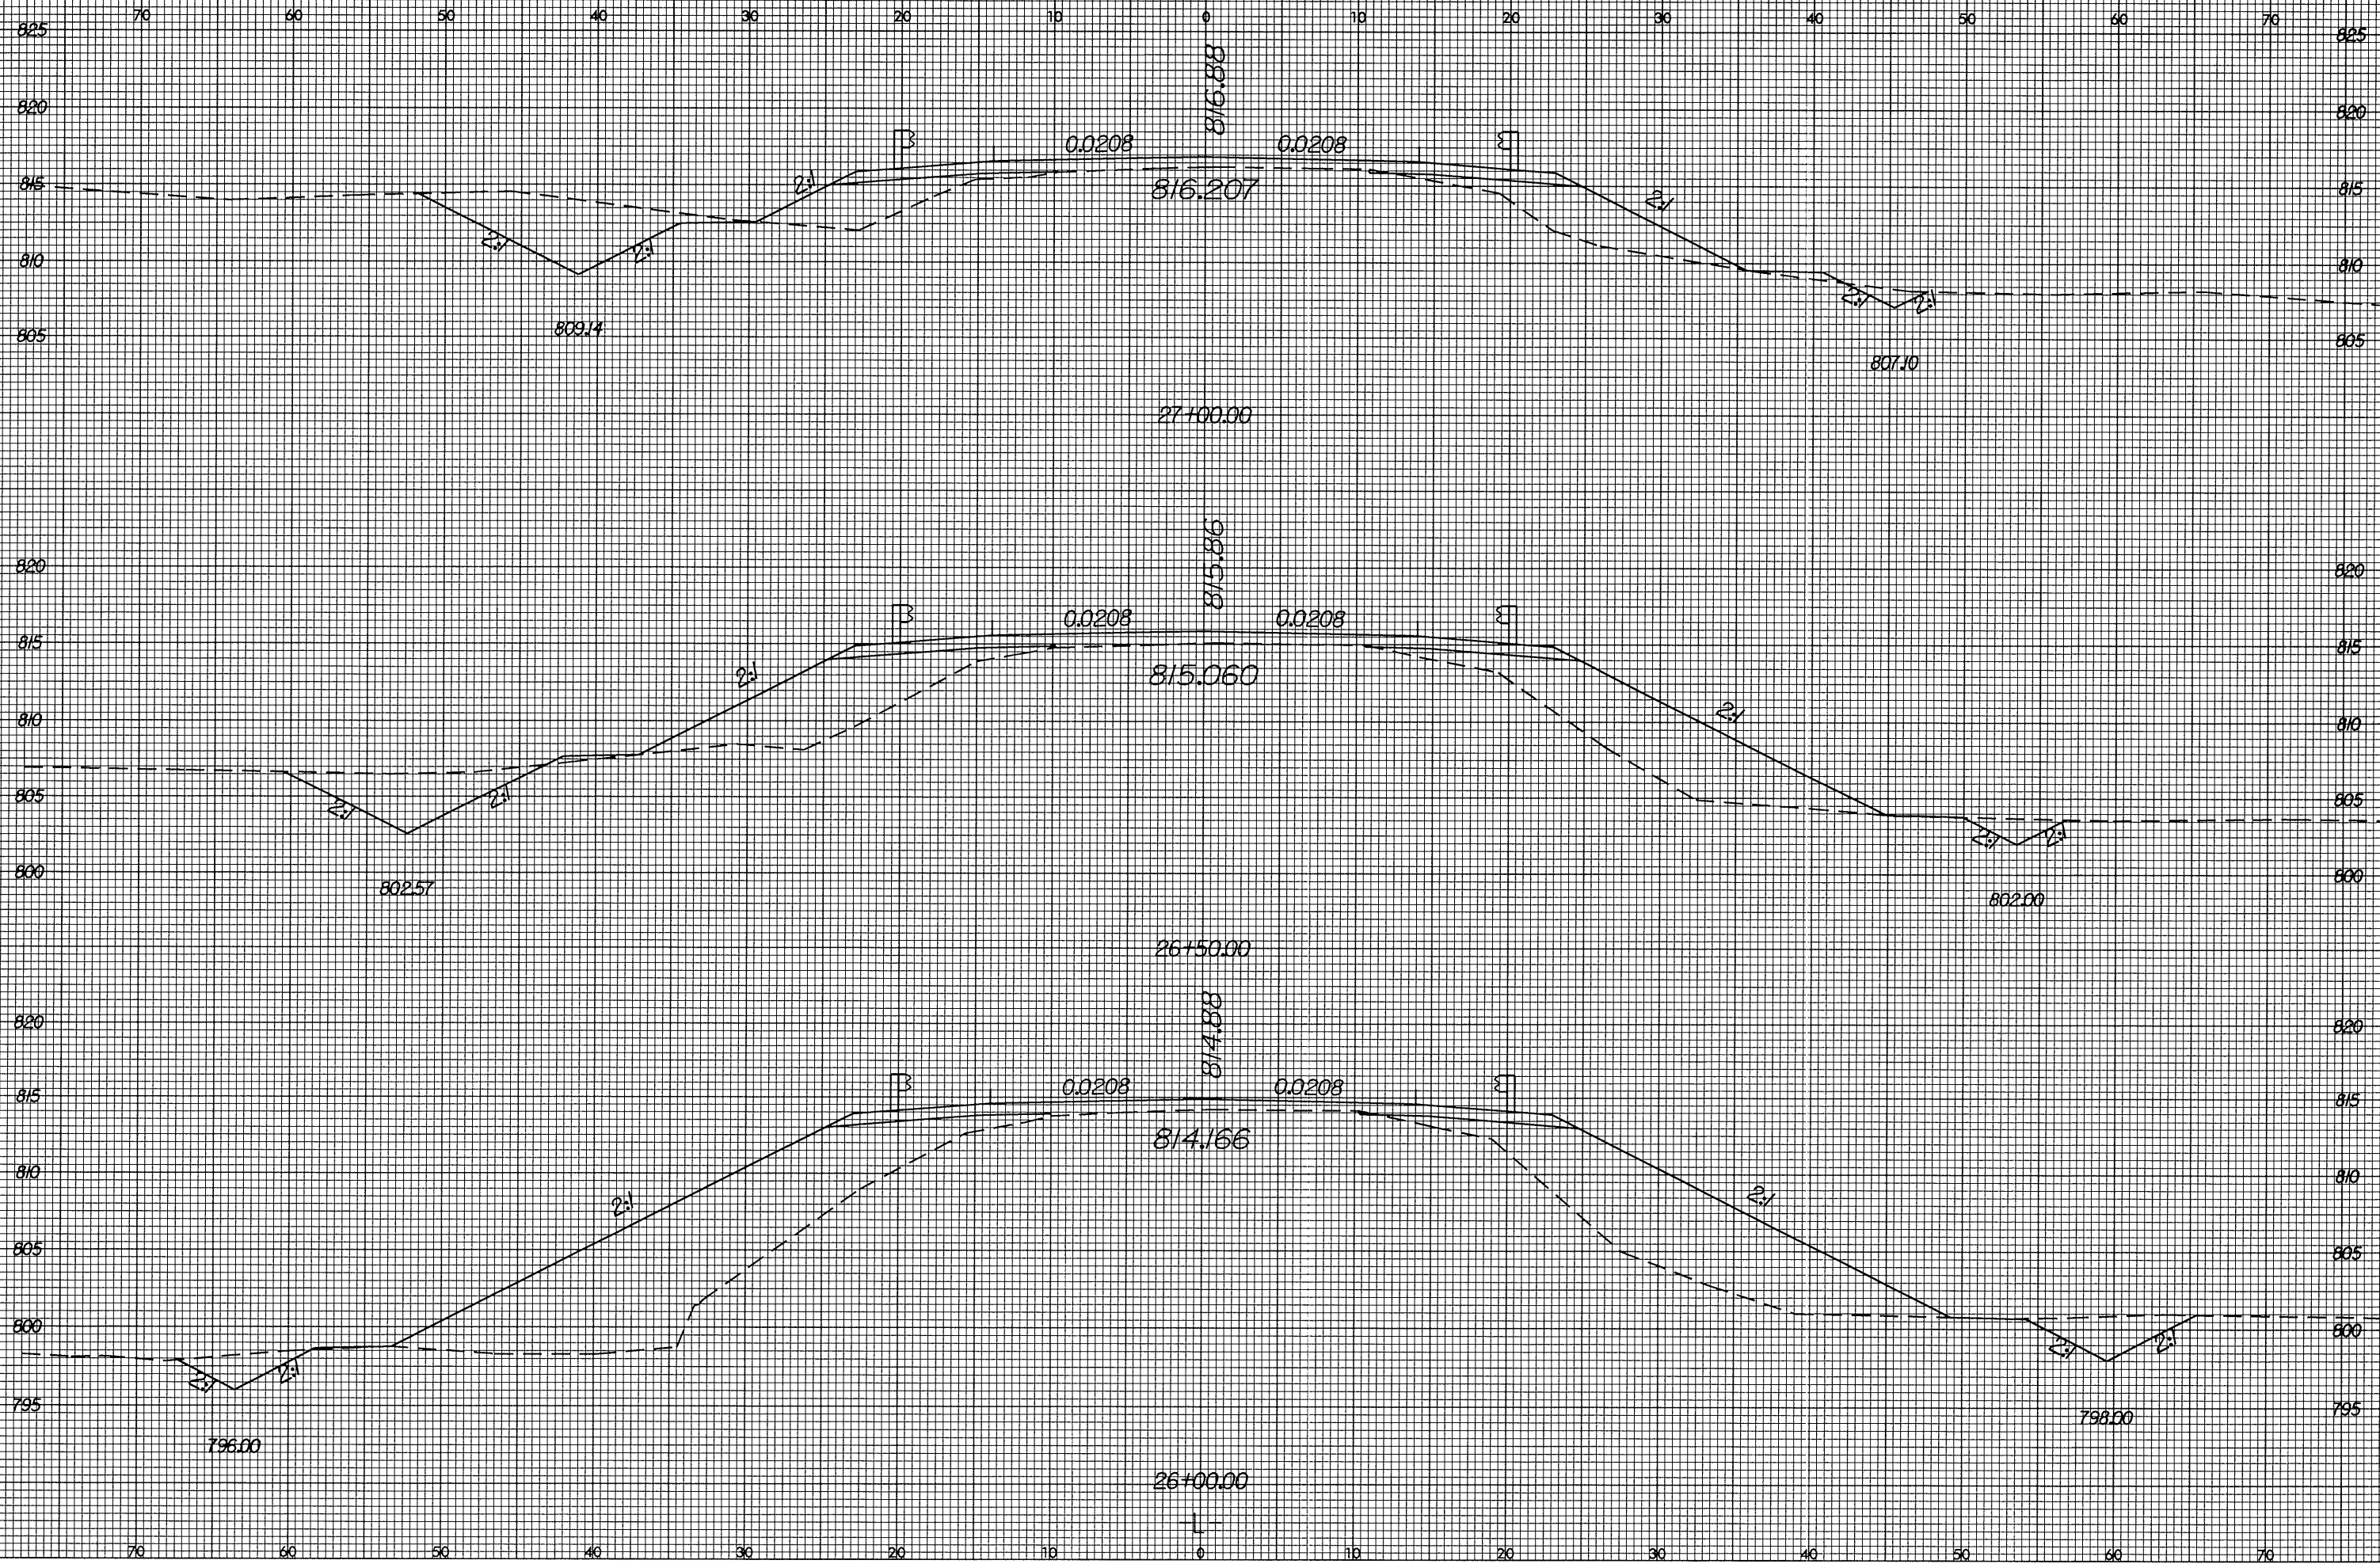

P:\JUL2004\032427\pl.pl.dgn  
P:\JUL2004\032427\pl.pl.dgn  
P:\JUL2004\032427\pl.pl.dgn