





8/23/99

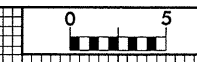

PROJ. REFERENCE NO.
R-3427

SHEET NO.
X-9

70 60 50 40 30 20 10 0 10 20 30 40 50 60 70

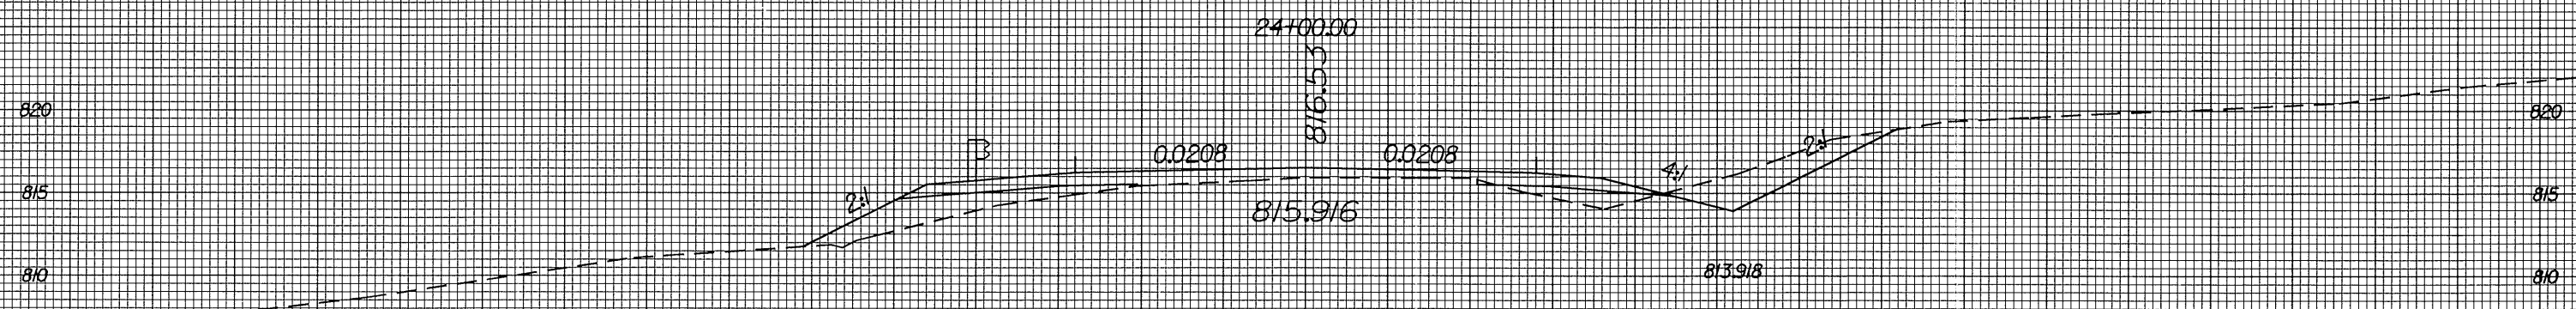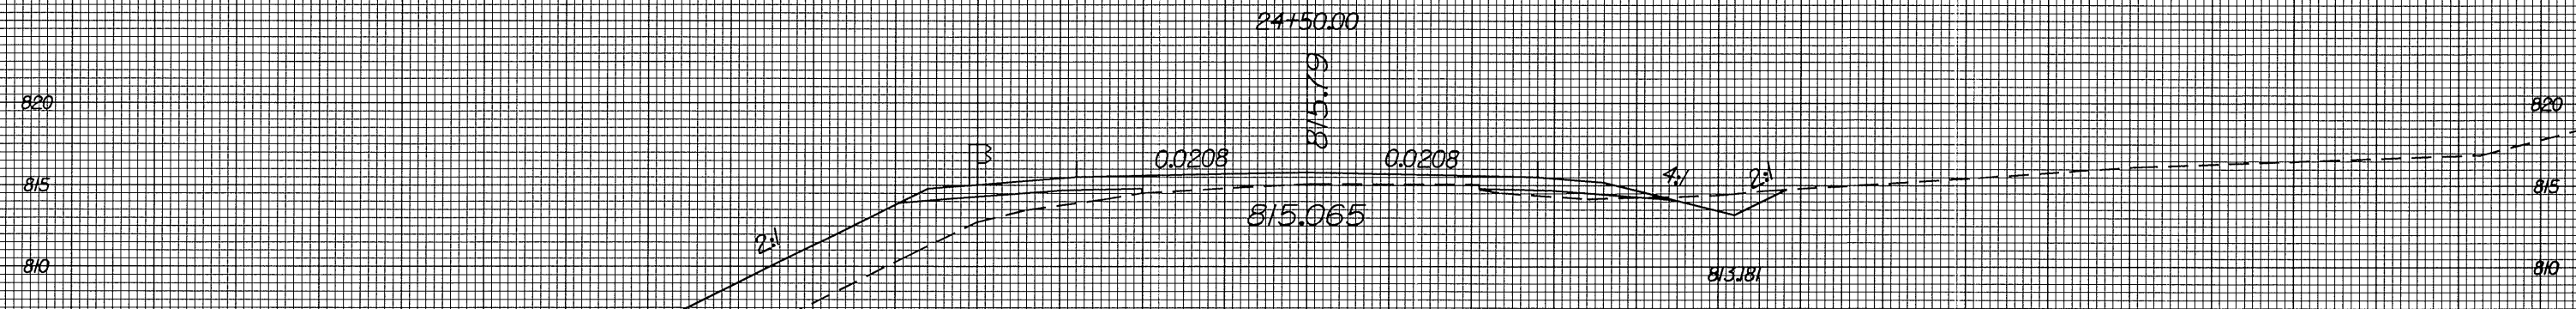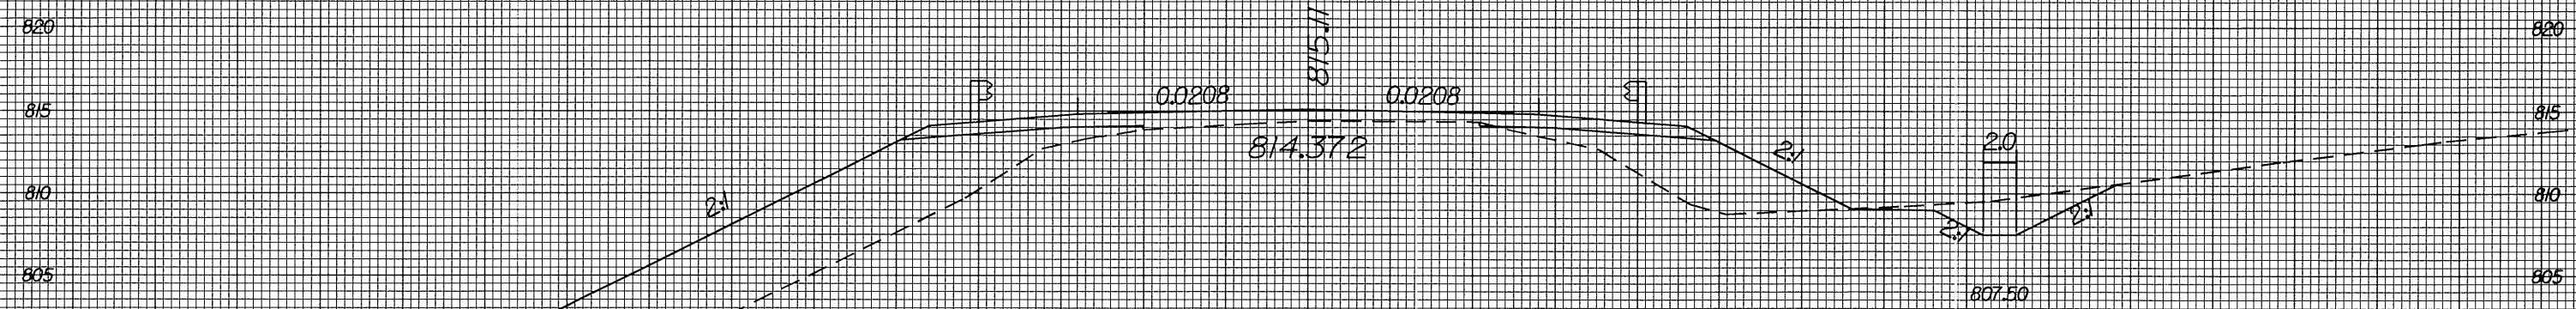

70 60 50 40 30 20 10 0 10 20 30 40 50 60 70

15-JUL-2004 09:21
F:\RD\N\3427\X-9.dwg
User: d1 DITCADSRV