
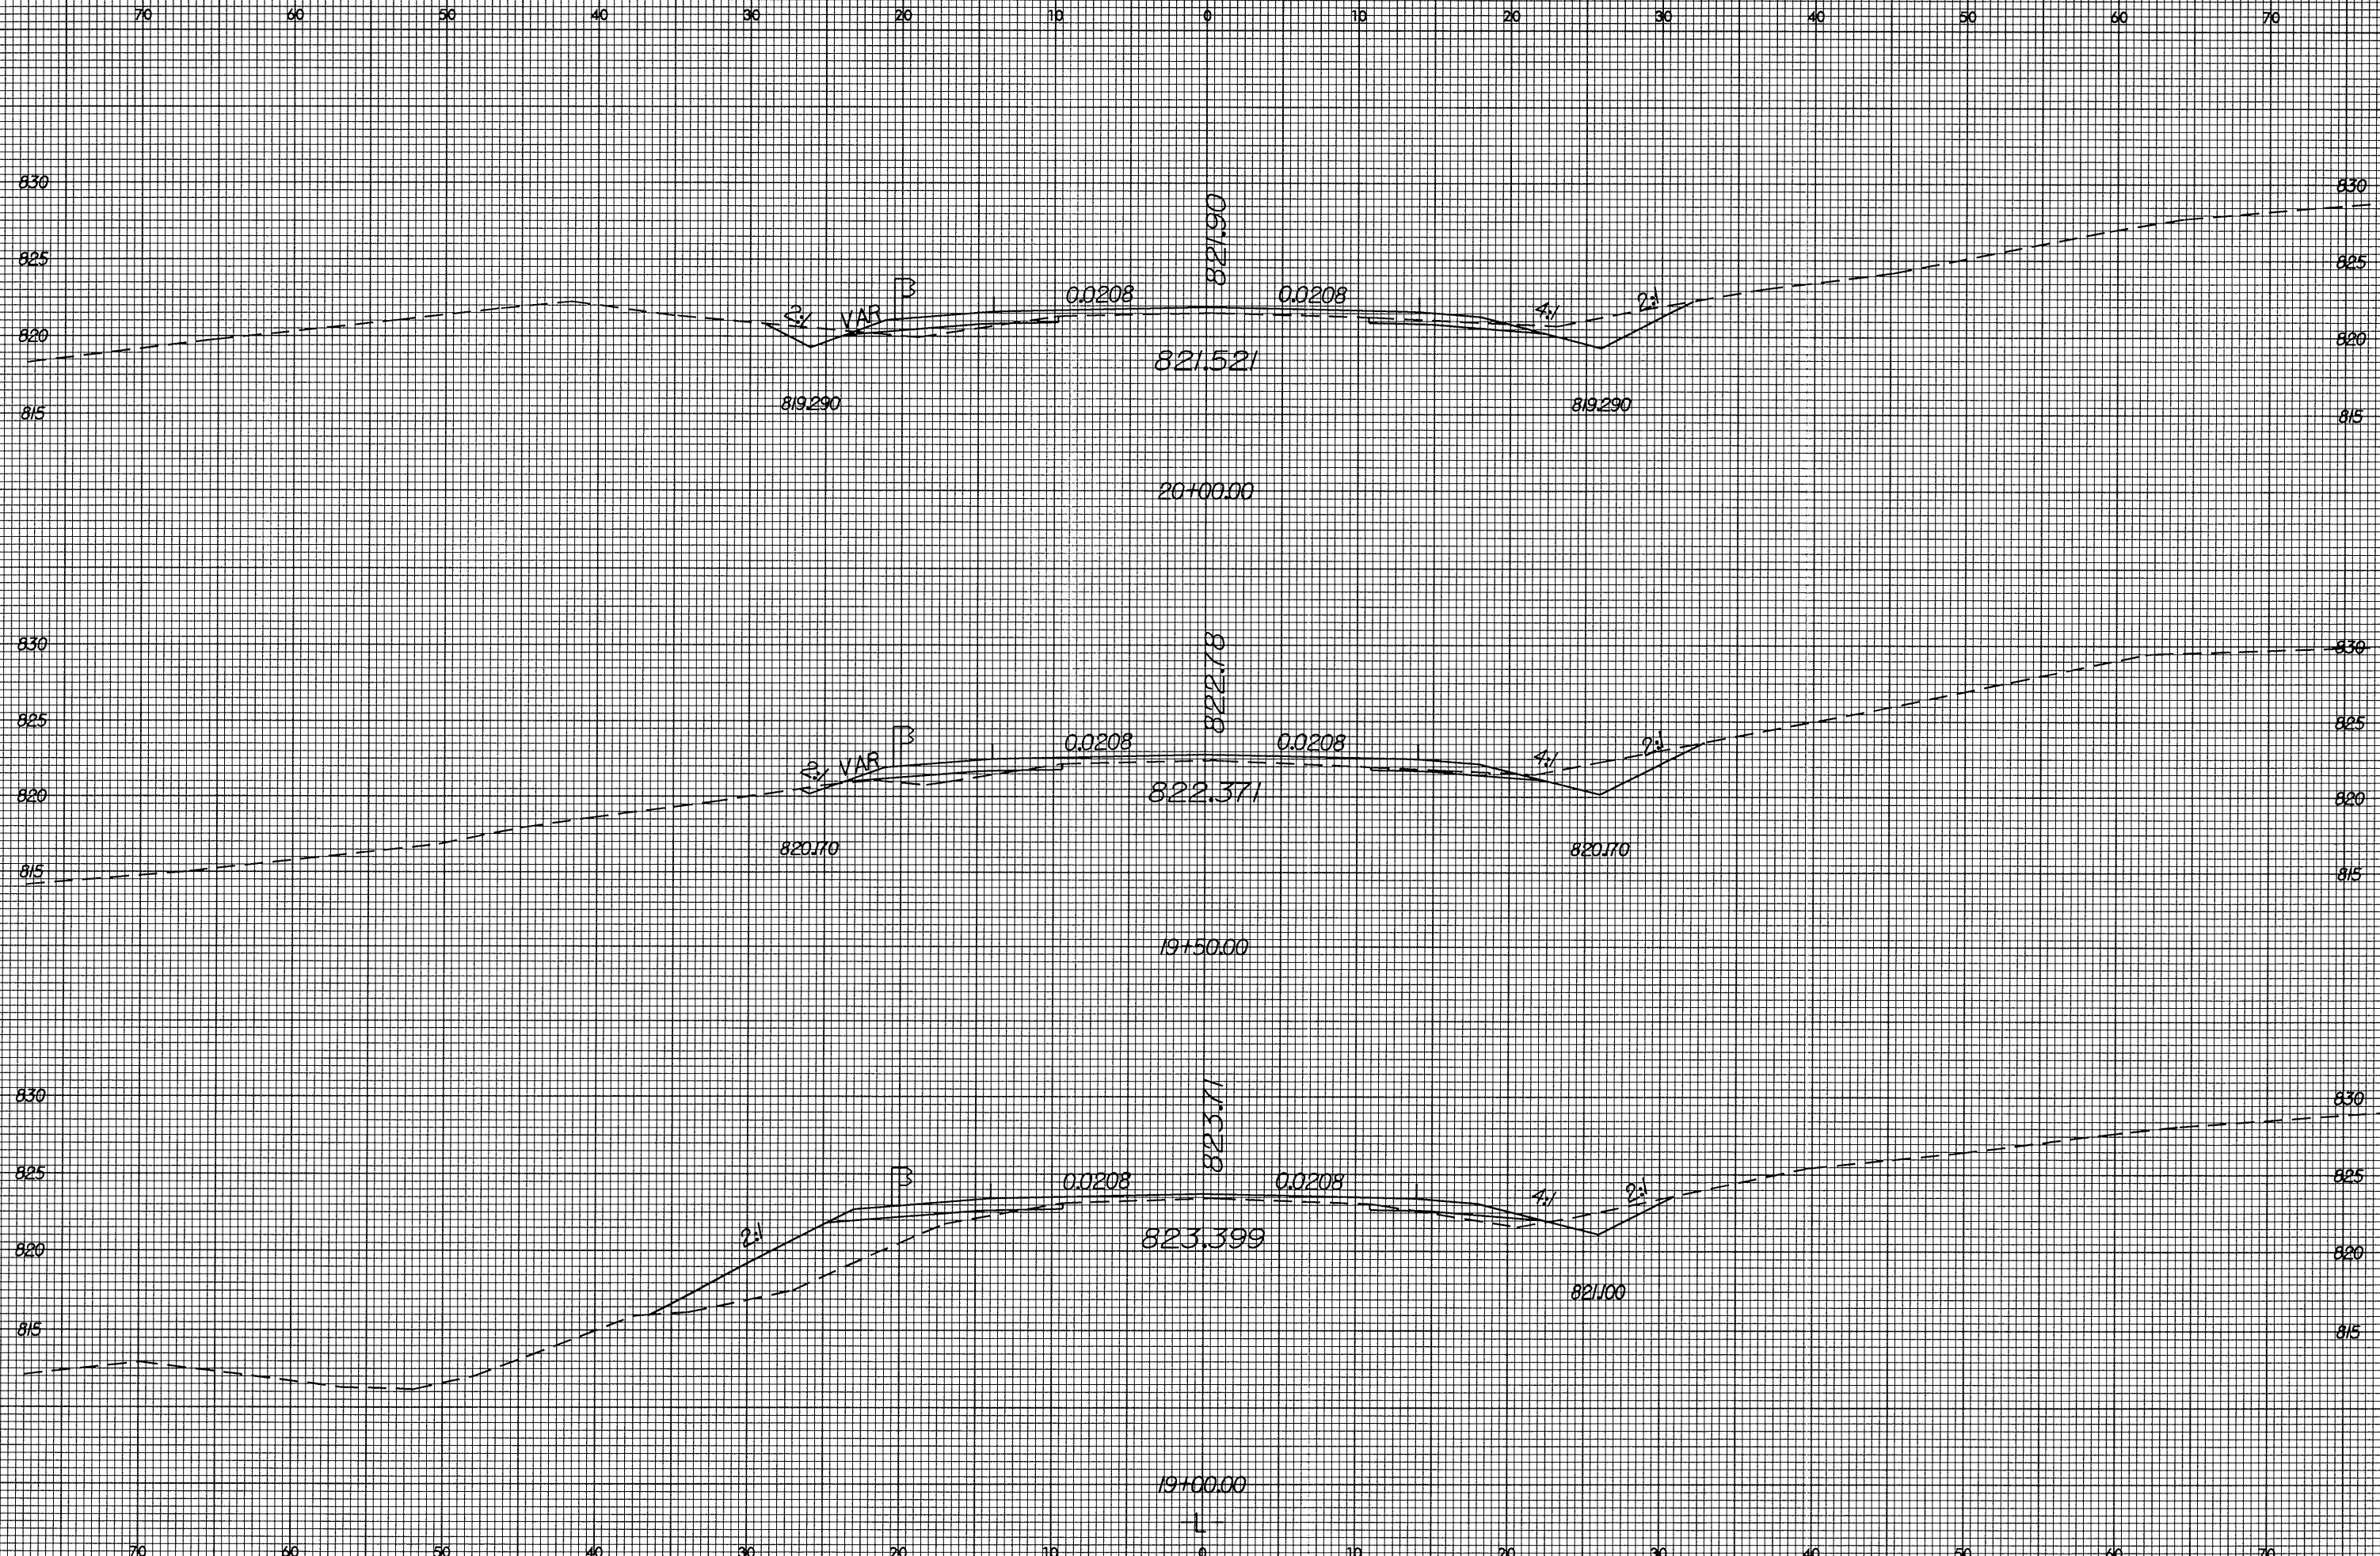


8/23/99

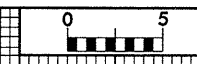

14-JUL-2004 16:21
F:\NOT\AR342\19127\plan.dgn
Author: D.L.CASPER