



8/23/99

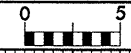

PROJ. REFERENCE NO.
R-3427

SHEET NO.
X-5

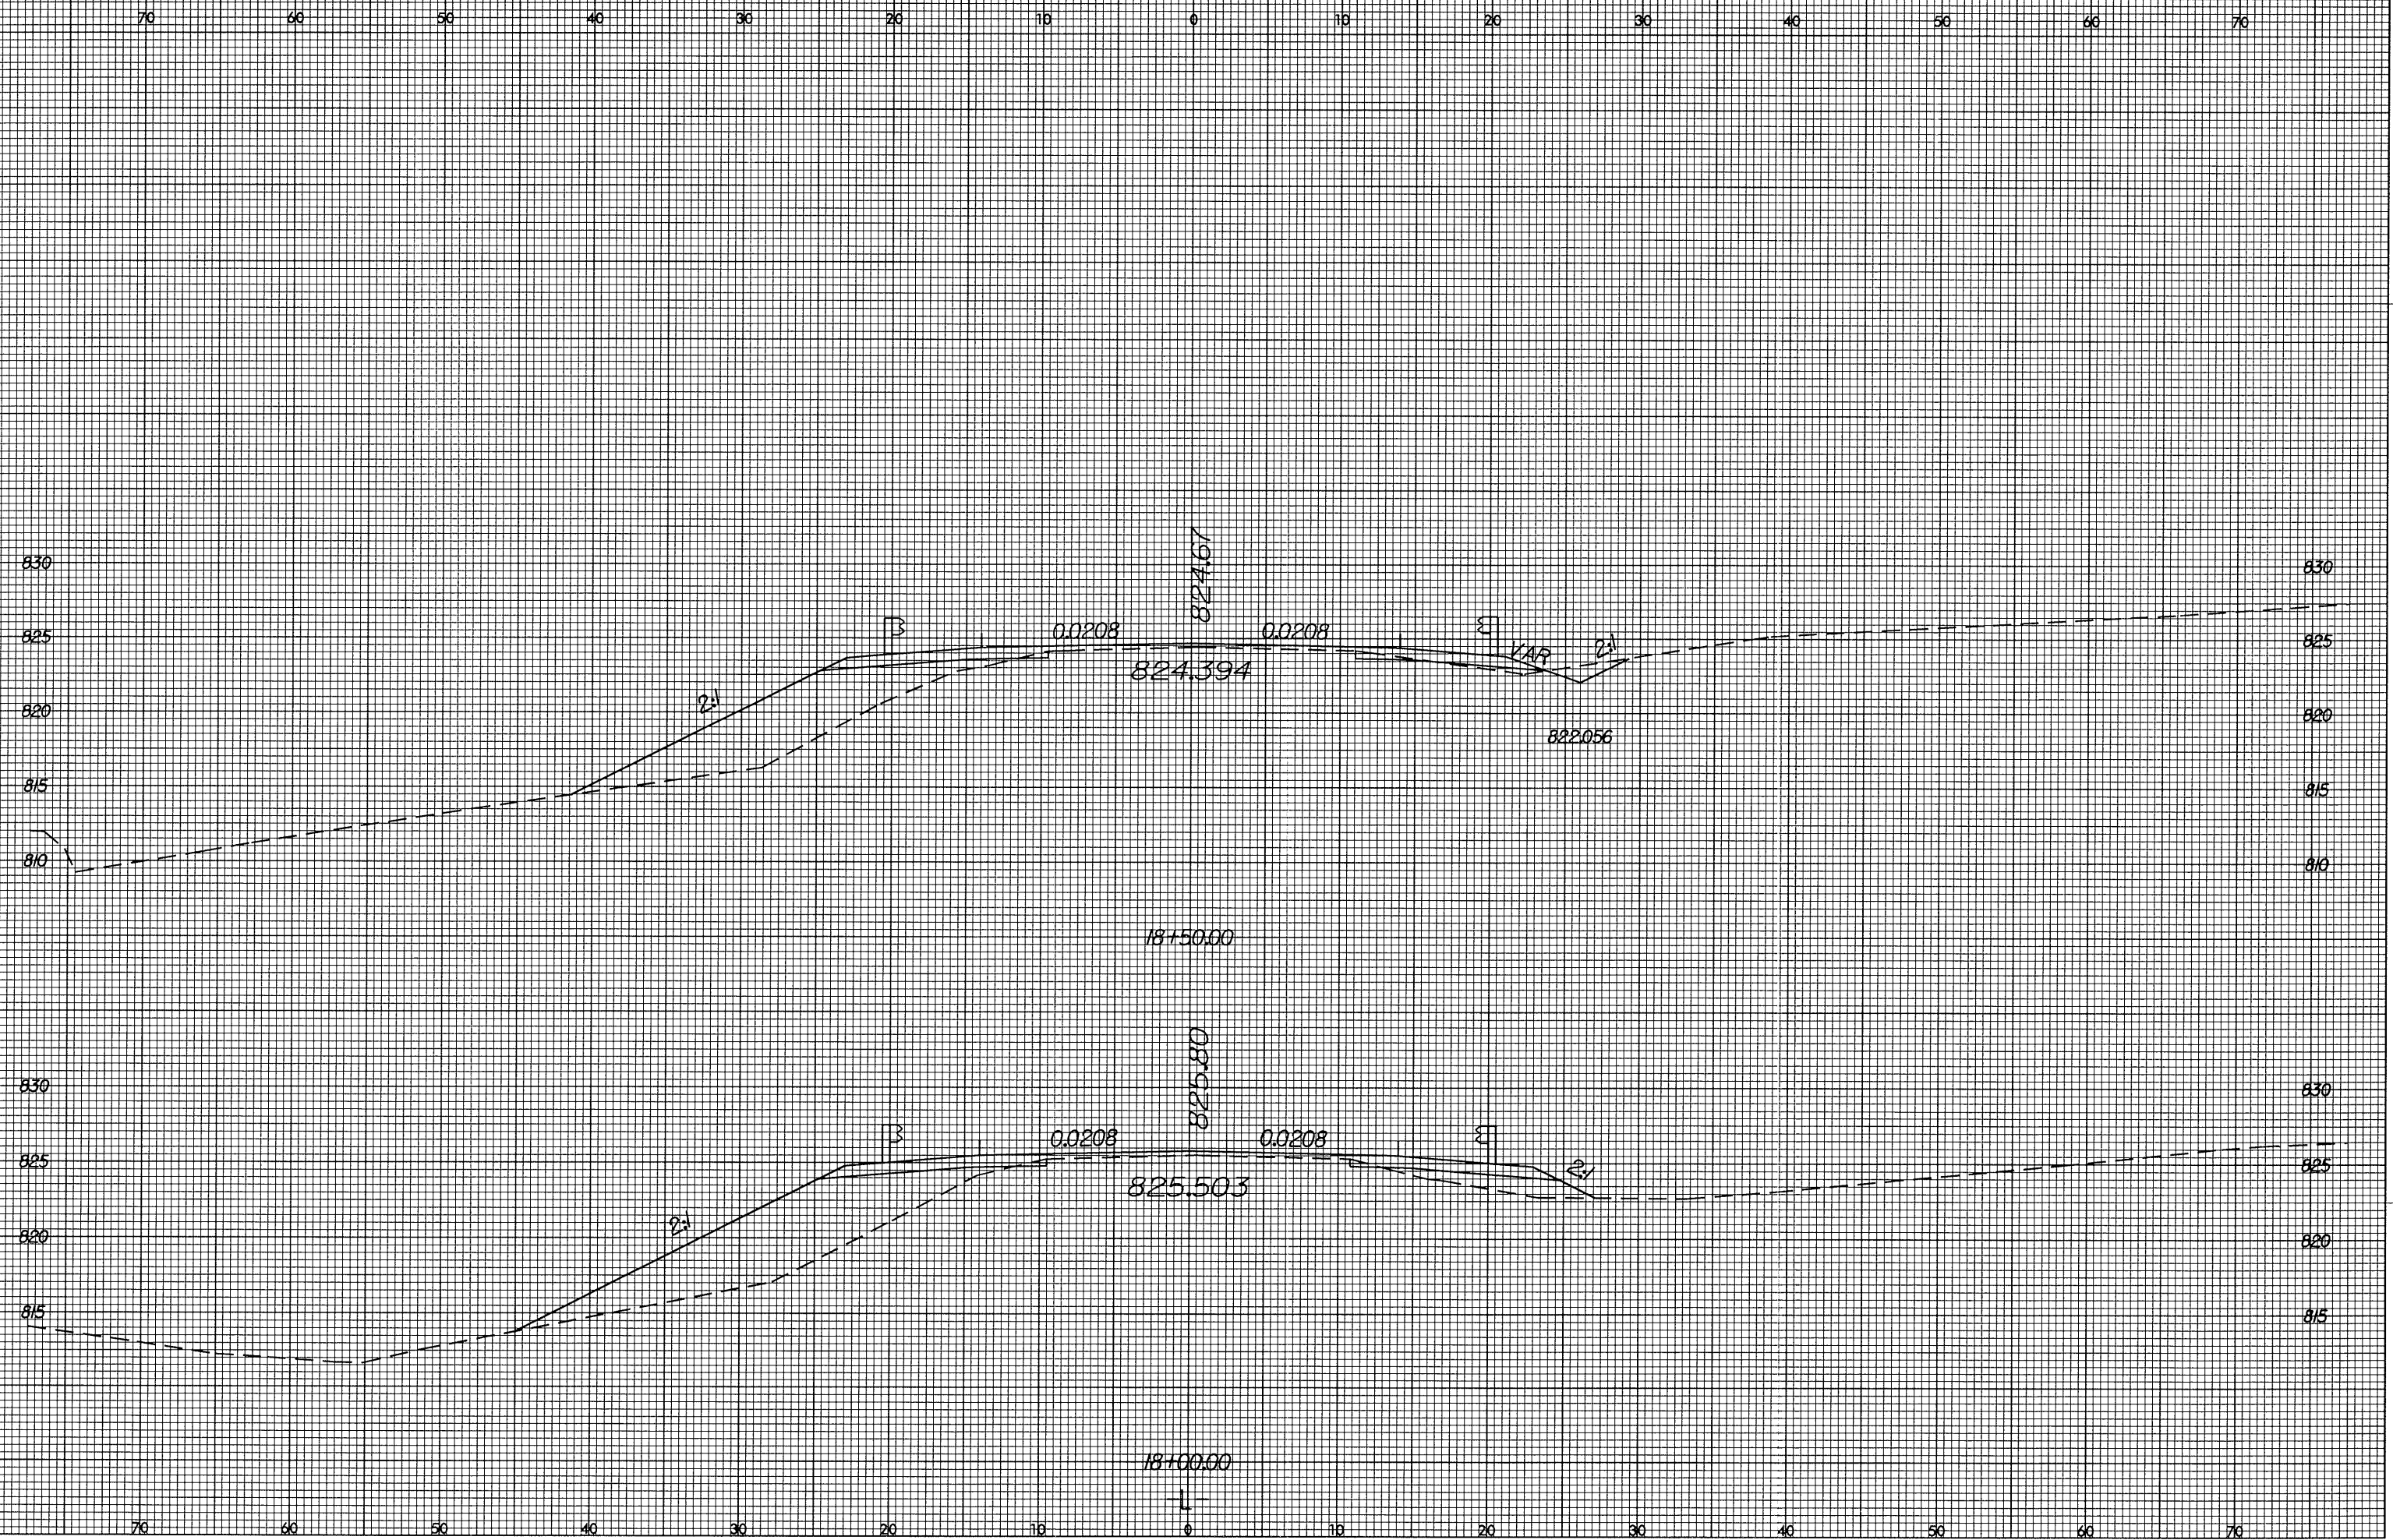

14-JUL-2004 16:25
f:\RDY\R3427\X-5.dwg
Pashaw AT D:\CADD\SRV