



EB1A Box 1 of 2, 2.8 - 19.0 ft

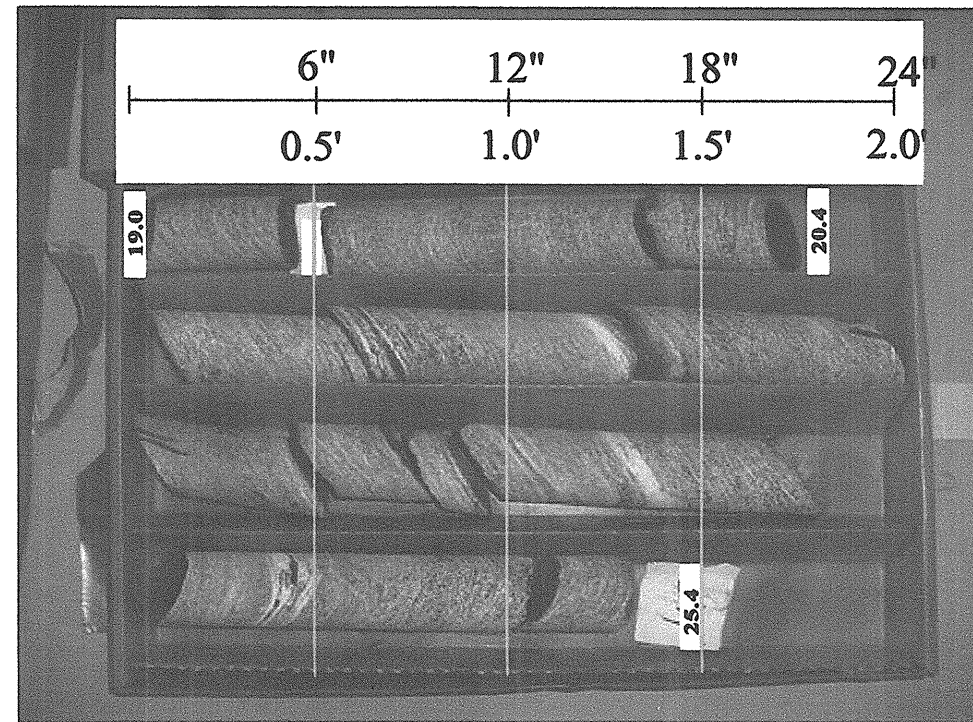

EB1A Box 2 of 2, 19.0 - 25.4 ft

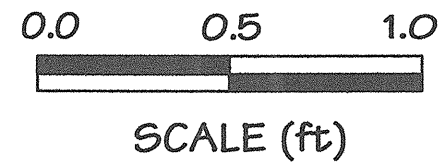

<b>Core Photos</b>
Bridge No. 503 on SR 1674 Over Buffalo Creek Ashe County, North Carolina Project No.: 8.2711901, TIP No.: B-3607 Tierra Project No.: 6211-03-016