


PLAN OF SPAN A

NOTES:
 FOR PARAPET REINFORCING STEEL & DETAILS,
 SEE "CONCRETE PARAPET DETAILS" SHEETS.
 FOR SIDEWALK REINFORCING STEEL & DETAILS,
 SEE "SIDEWALK DETAILS" SHEET.

PROJECT NO. B-3607
ASHE COUNTY
 STATION: 10+87.50 -L-

STATE OF NORTH CAROLINA
 DEPARTMENT OF TRANSPORTATION
 RALEIGH

SUPERSTRUCTURE
 PLAN OF SPAN

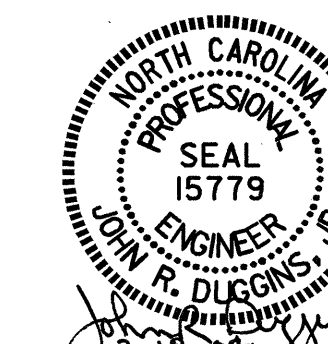

REVISIONS						SHEET NO. S-5
NO.	BY:	DATE:	NO.	BY:	DATE:	
1			3			TOTAL SHEETS
2			4			32

DRAWN BY : D. HODGE DATE : 10/03
 CHECKED BY : J. LAMBERT DATE : 11/03