



8/23/99

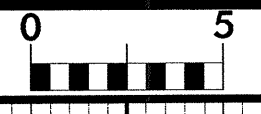

PROJ. REFERENCE NO.  
B-3607

SHEET NO.  
X-4

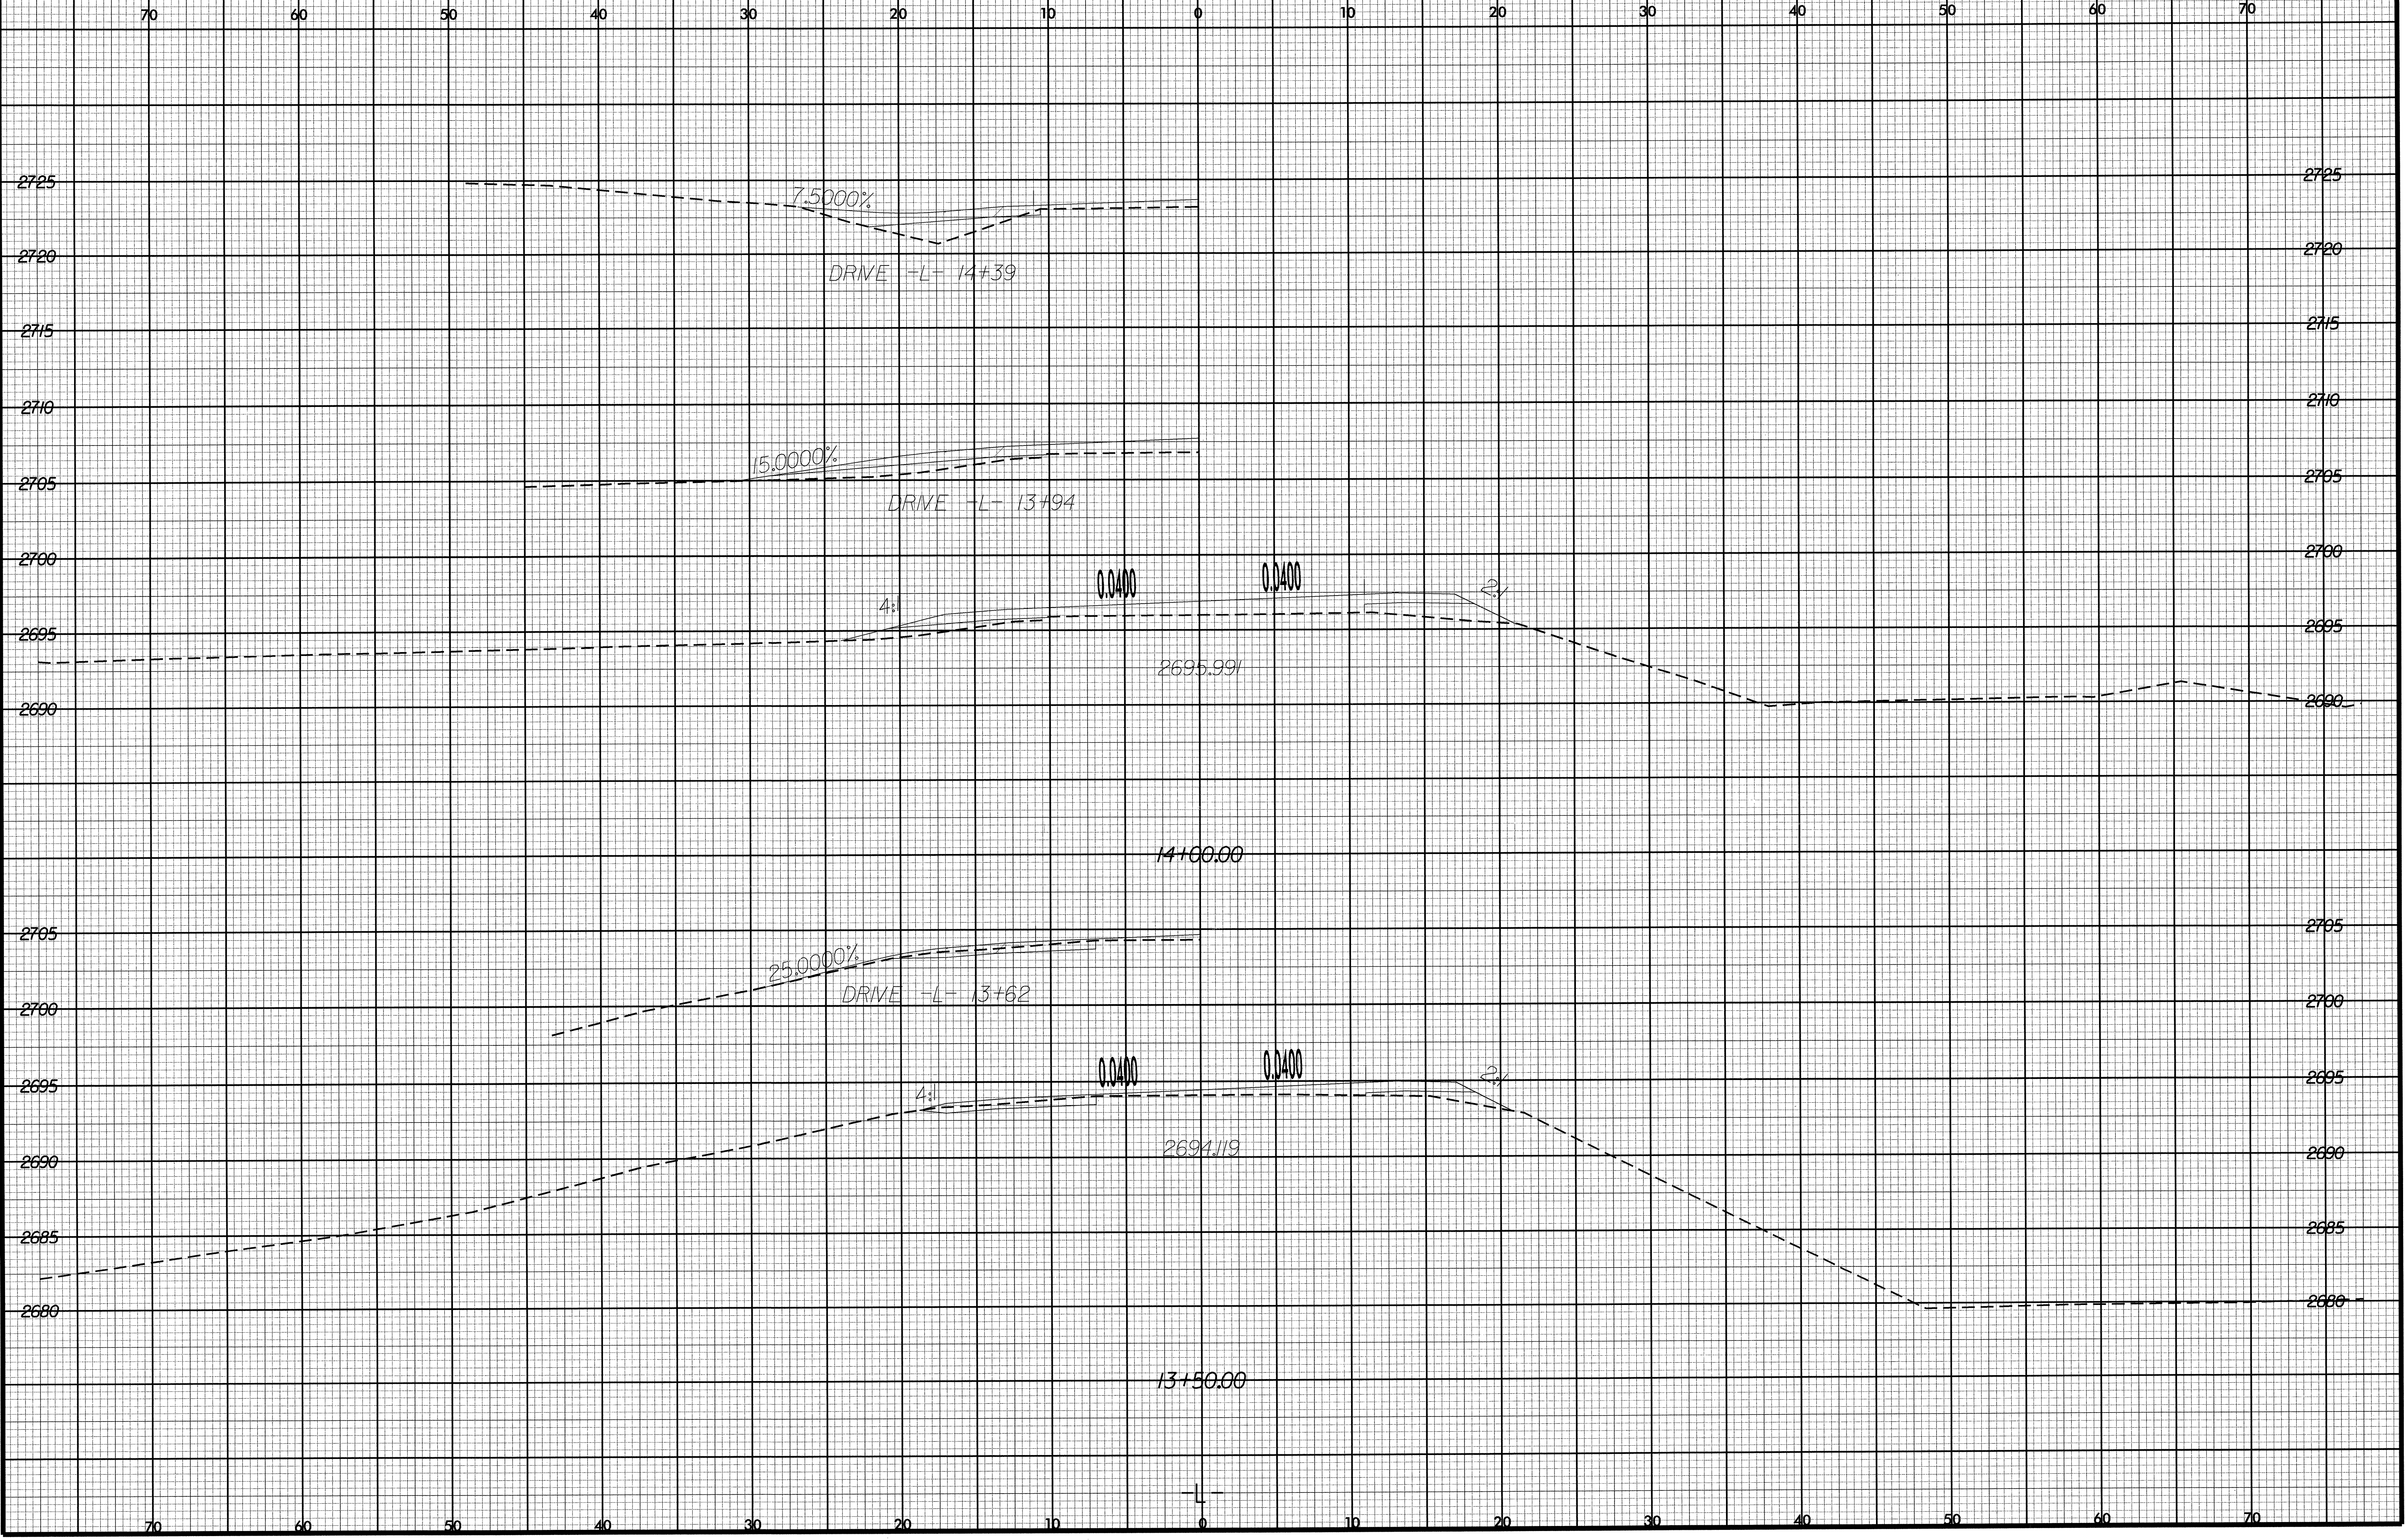

03\05\04 09:25:43  
R:\Roadway\Xsc\B3607\_RDY\_XPL\_L.DGN  
bms:mms