



8/23/99

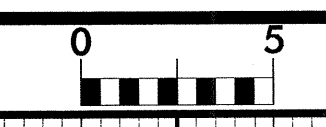

PROJ. REFERENCE NO. B-3607	SHEET NO. X-3
-------------------------------	------------------

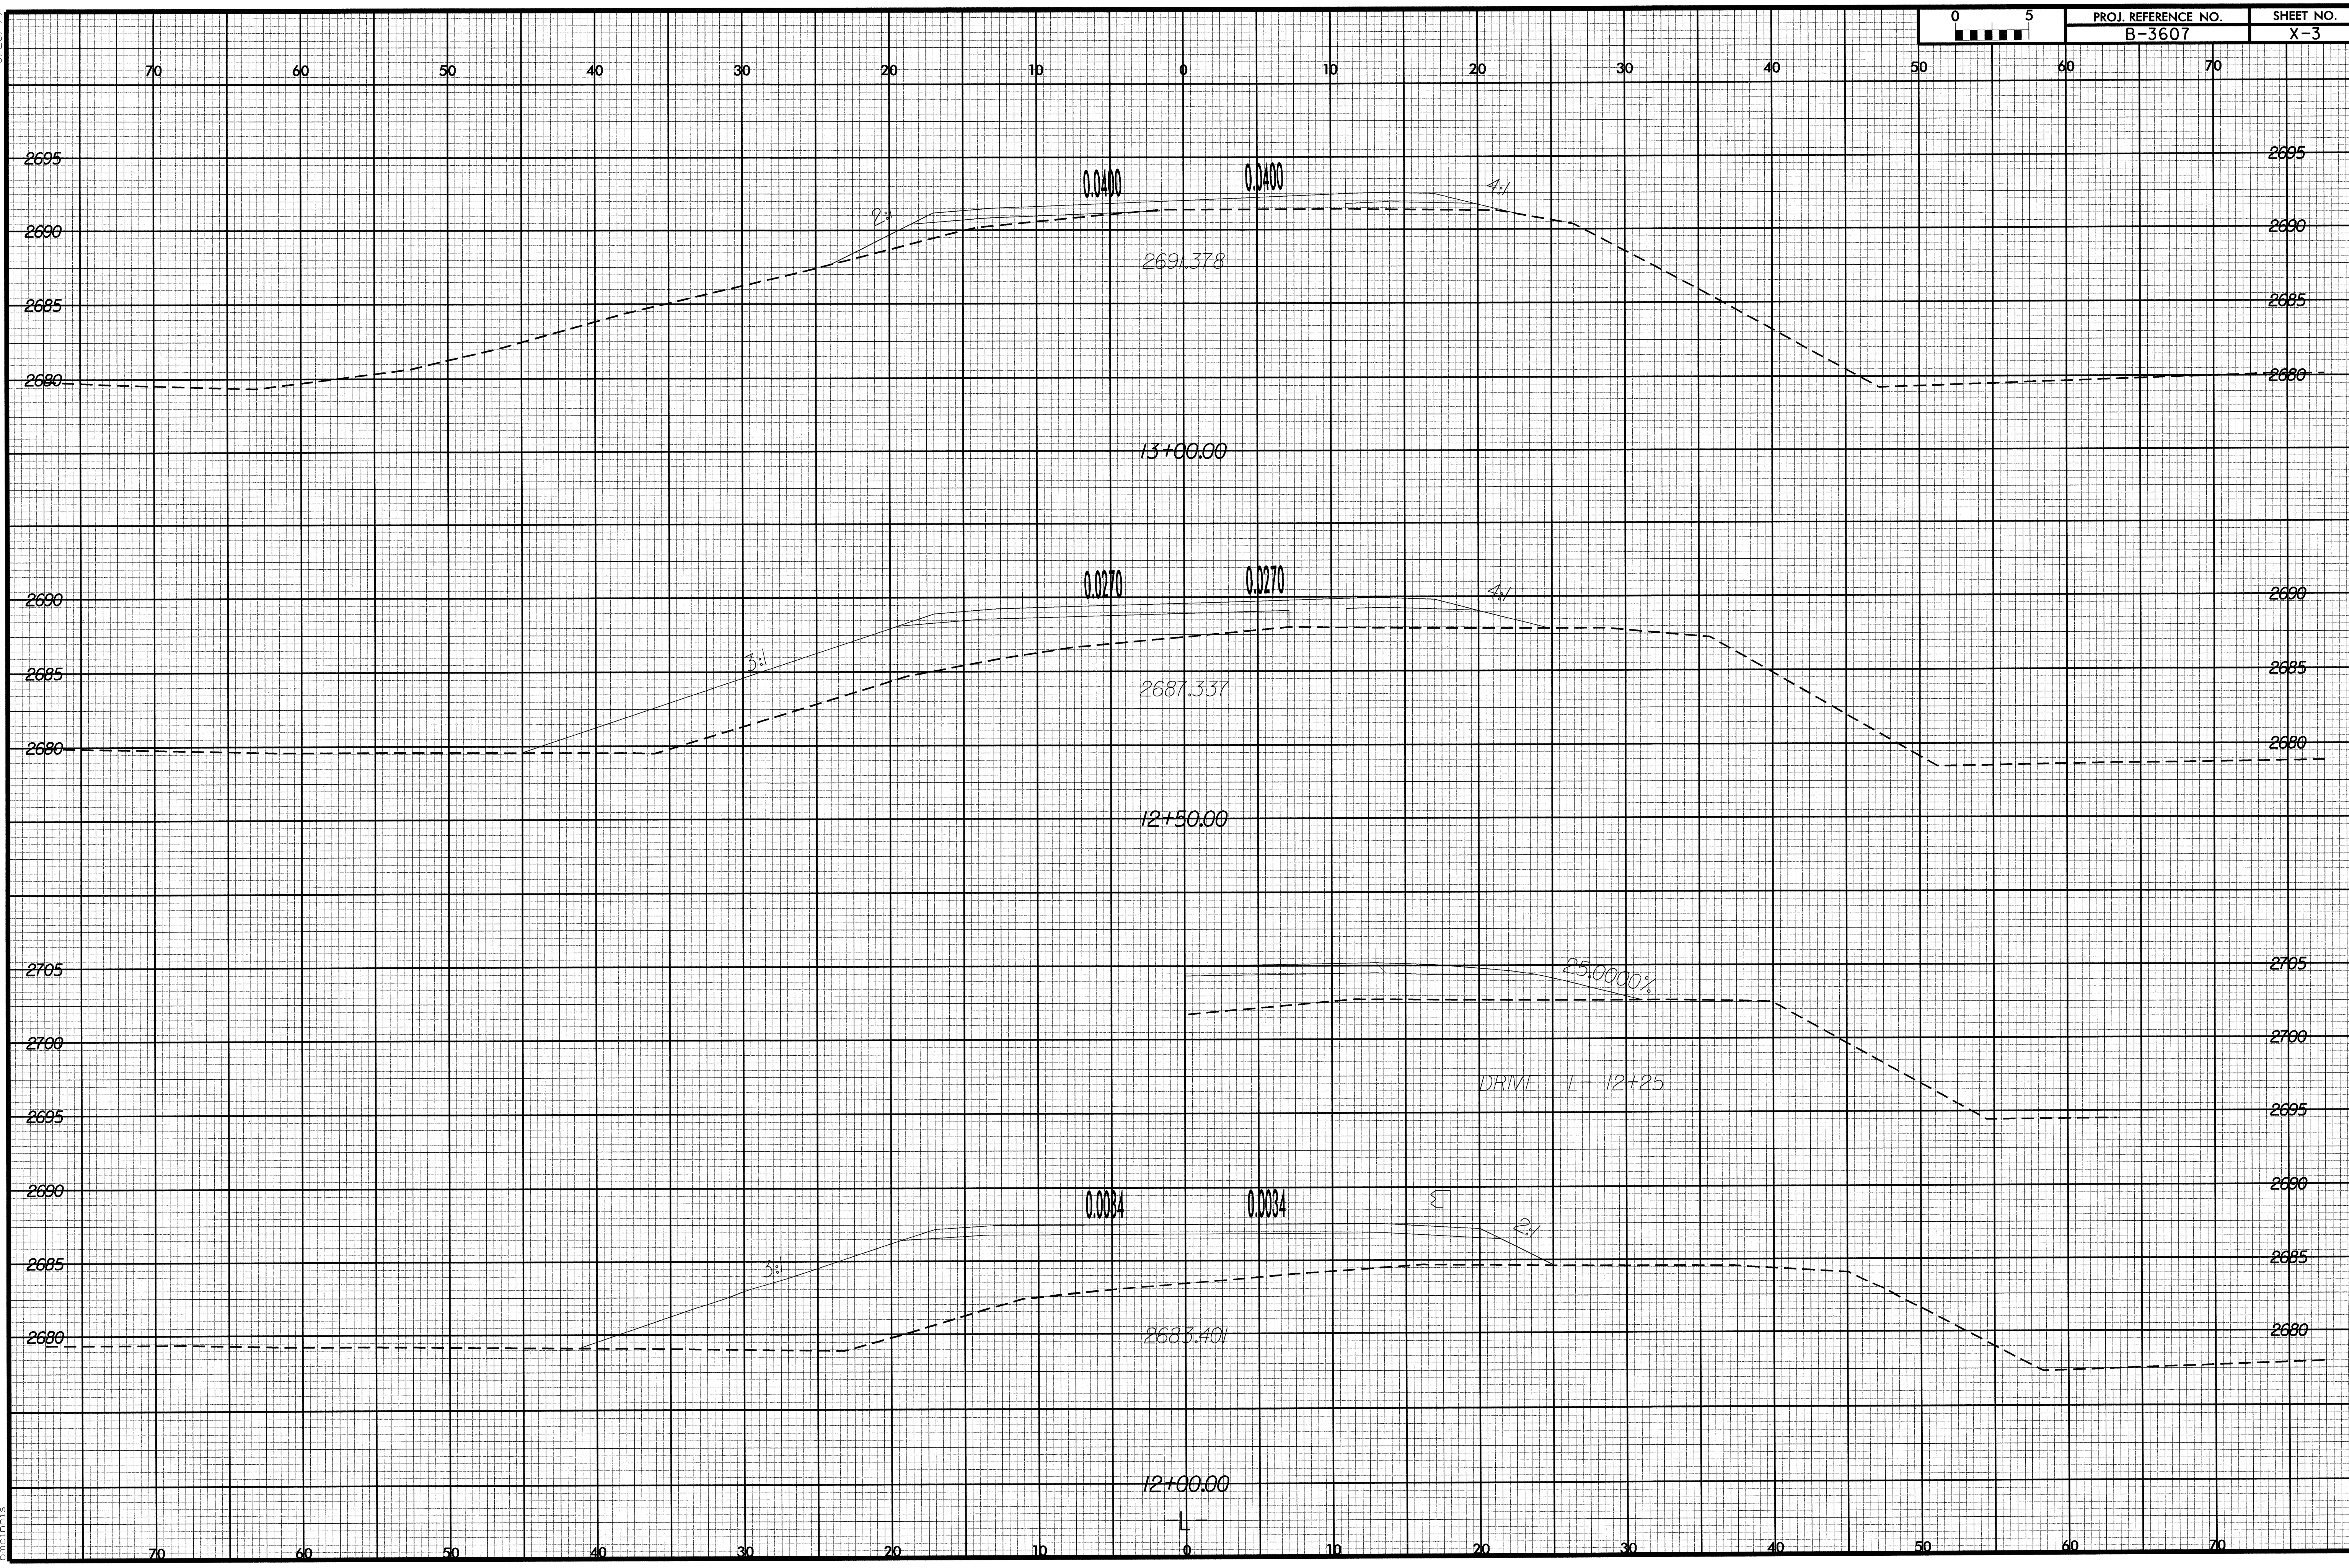

03\05\04_0925\43
B:\06\06\07\B3607_RDY_XPL.L.DGN
B3607