


* PLACE RR X-ING PAVEMENT MARKINGS IN ACCORDANCE WITH ROADWAY STANDARD DRAWING 1205.JI, SHEET 1 OF 4, AFTER THE RAILROAD HAS PLACED THE SIGNALS AND GATES IN THEIR FINAL LOCATION.

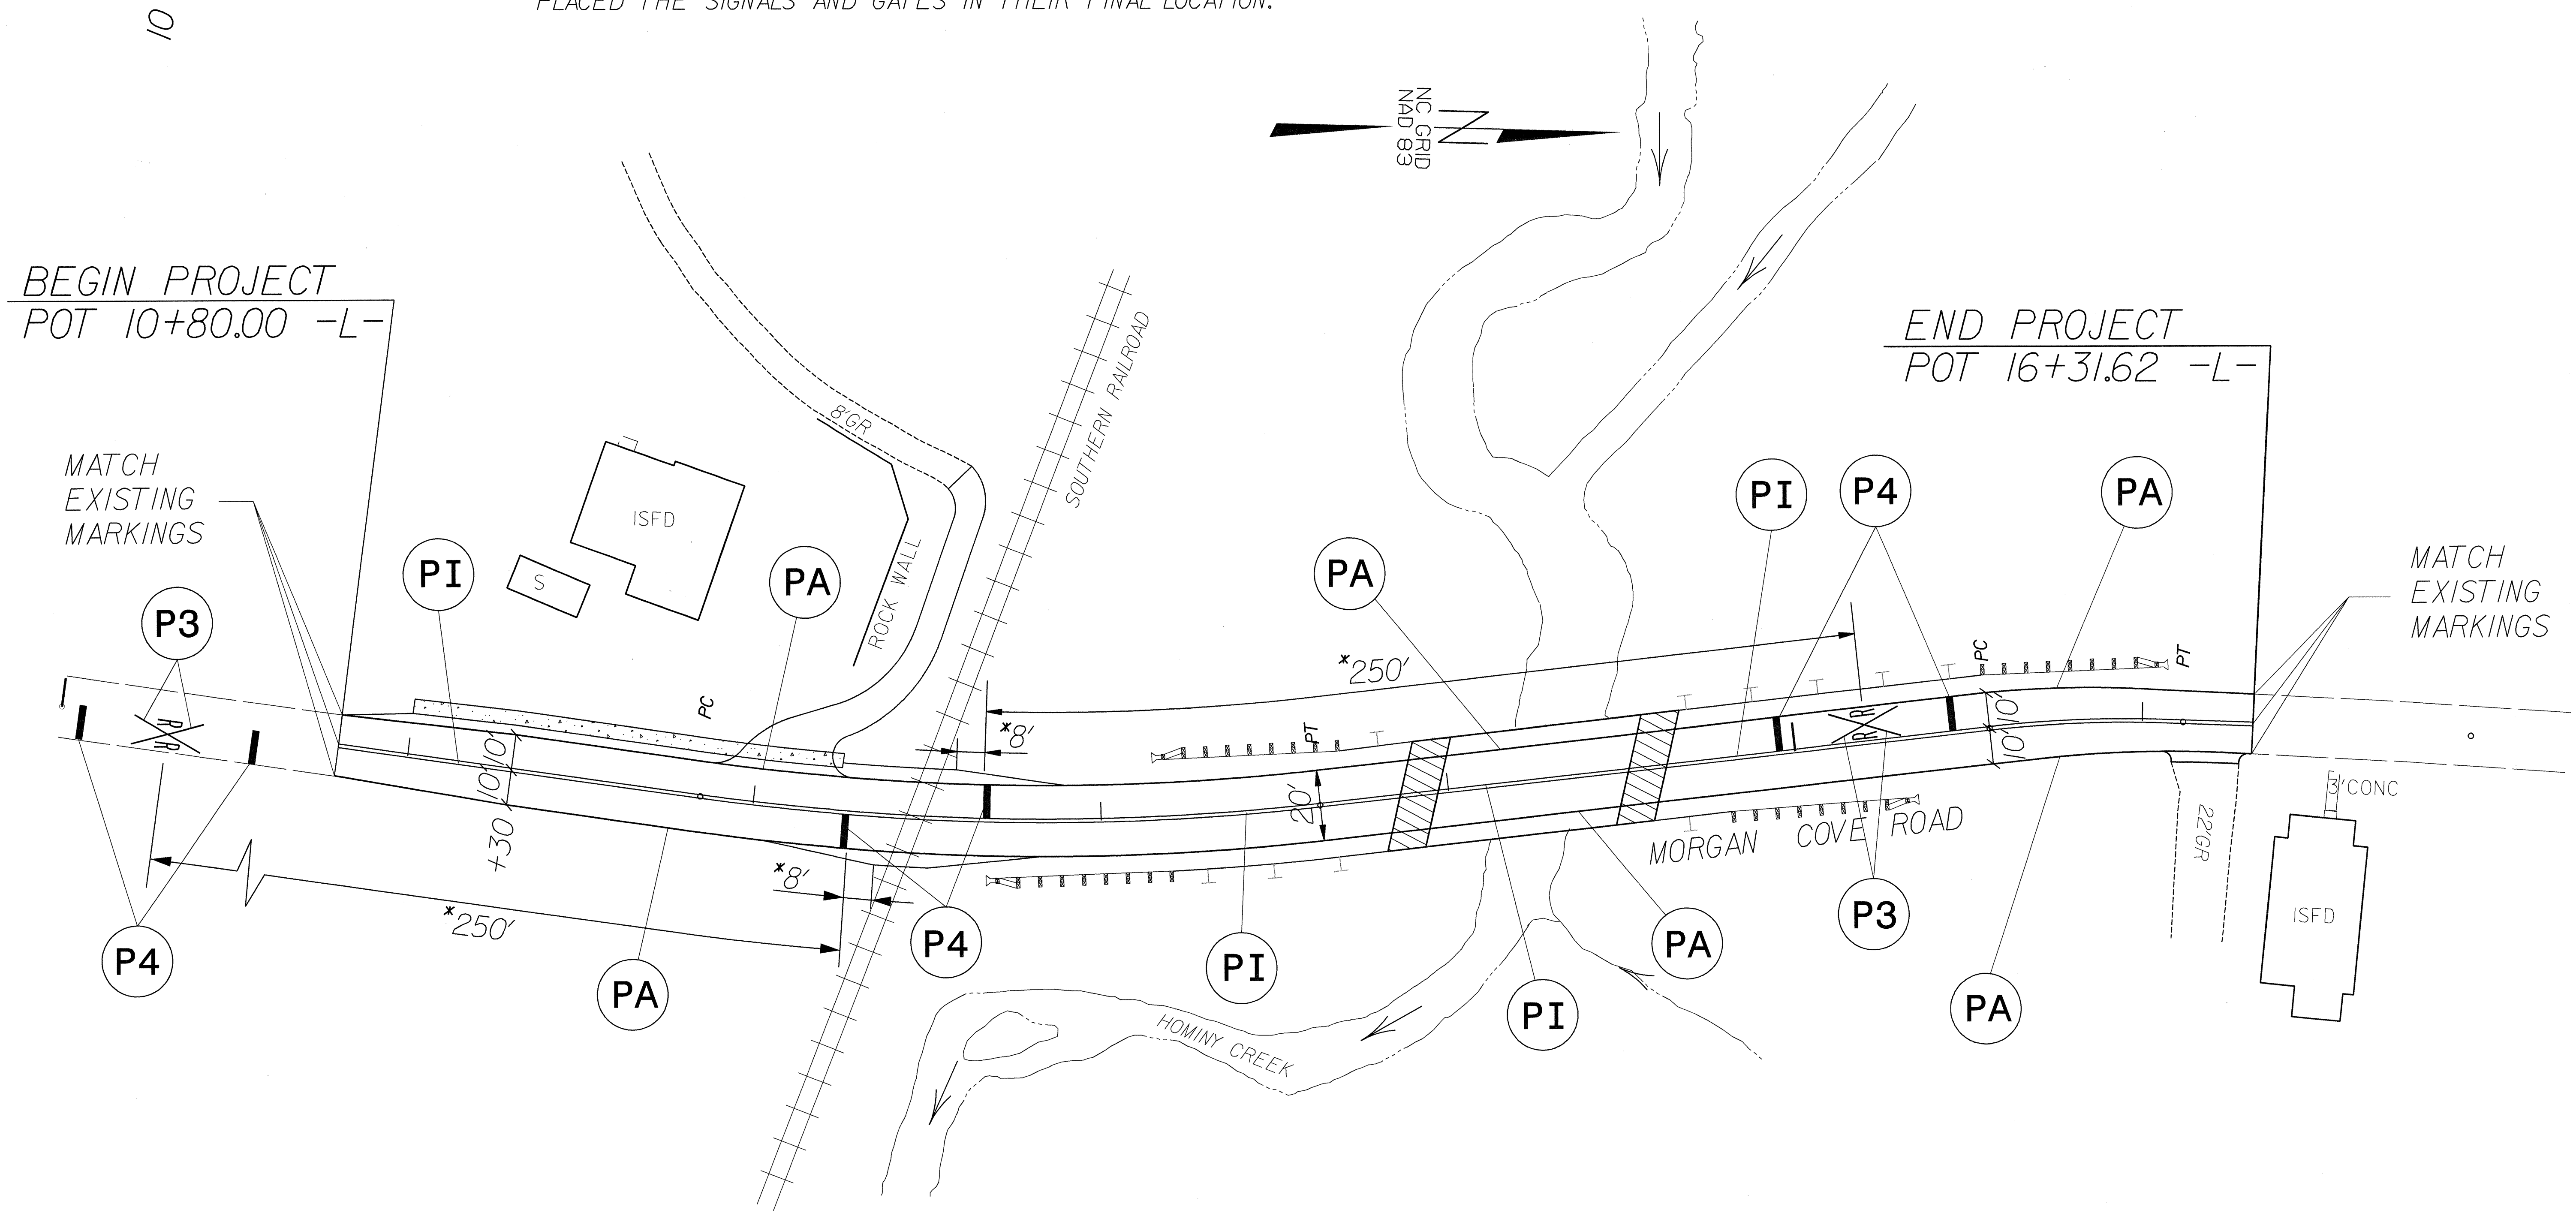

01/12/2004 04:58:55 PM
 us:\7090013\Traffic Control\B3614 PMP L2.dgn

SEE SHEET PM-1 FOR PAVEMENT MARKING SCHEDULE



Stantec Consulting Inc.
 Suite 300, 801 Jones Franklin Road
 Raleigh NC U.S.A.
 27606
 Tel. 919.851.6866
 Fax. 919.851.7024
 www.stantec.com

APPROVED: <i>[Signature]</i>	DATE: <i>1/10/04</i>	FINAL PAVEMENT MARKING PLAN	
	SCALE: NONE		REVISIONS
	DATE: DEC. '03		
	DWG. BY: KJV		
	DESIGN BY: KJV		
REVIEWED BY: KFH			