

STATE OF NORTH CAROLINA  
DIVISION OF HIGHWAYS

STATE PROJECT REFERENCE NO. <b>B-3614</b>	SHEET NO. TCP-1
--	--------------------

**PLAN FOR PROPOSED  
TRAFFIC CONTROL, MARKING & DELINEATION  
BUNCOMBE COUNTY**

**B-3614**

**ROADWAY STANDARD DRAWINGS**

THE FOLLOWING ROADWAY STANDARDS AS APPEAR IN "ROADWAY STANDARD DRAWINGS"-  
ROADWAY DESIGN UNIT-N.C. DEPARTMENT OF TRANSPORTATION-RALEIGH, N.C.,  
DATED JANUARY 2002 ARE APPLICABLE TO THIS PROJECT AND BY REFERENCE HEREBY ARE  
CONSIDERED A PART OF THESE PLANS:

STD. NO.	TITLE
1101.02	TEMPORARY LANE CLOSURES
1101.03	TEMPORARY ROAD CLOSURES
1101.04	TEMPORARY SHOULDER CLOSURES
1101.11	TRAFFIC CONTROL PLAN DESIGN TABLES
1110.01	STATIONARY WORK ZONE SIGNS
1110.02	PORTABLE WORK ZONE SIGNS
1135.01	CONES
1145.01	BARRICADES
1150.01	FLAGGERS
1160.01	TEMPORARY CRASH CUSHION
1170.01	PORTABLE CONCRETE BARRIER
1205.01	PAVEMENT MARKINGS - LINE TYPES & OFFSETS
1205.02	PAVEMENT MARKINGS - 2 LANE & MULTILANE ROADWAYS
1205.11	PAVEMENT MARKINGS - RAILROAD CROSSINGS
1205.12	PAVEMENT MARKINGS - BRIDGES
1261.01	GUARDRAIL & BARRIER DELINEATOR SPACING
1261.02	GUARDRAIL & BARRIER DELINEATOR TYPES
1262.01	GUARDRAIL END DELINEATION

**INDEX OF SHEETS**


SHEET NO.	TITLE
TCP-1	LIST OF APPLICABLE ROADWAY STANDARD DRAWINGS, LEGEND AND INDEX OF SHEETS,
TCP-2	PROJECT NOTES
TCP-3	PHASING
TCP-4	PHASE I DETAIL
TCP-5	PHASE II DETAIL
TCP-6	NCDOT STANDARD DETAIL - DRUMS
TCP-7	NCDOT STANDARD DETAIL - WORK ZONE SIGNS
PM-1	FINAL PAVEMENT MARKING SCHEDULE
PM-2	FINAL PAVEMENT MARKING PLAN

**LEGEND**

- GENERAL**
- DIRECTION OF TRAFFIC FLOW
  - NORTH ARROW
  - PROPOSED PVMT. EXIST. PVMT.
  - WORK AREA
  - REMOVAL OF EXISTING PAVEMENT
- TRAFFIC CONTROL DEVICES**
- TYPE I BARRICADE
  - TYPE II BARRICADE
  - TYPE III BARRICADE
  - CONE
  - DRUM
  - FLASHING ARROW PANEL (TYPE C)
  - TYPE 'B' WARNING LIGHT
  - STATIONARY SIGN
  - PORTABLE SIGN
  - STATIONARY OR PORTABLE SIGN
  - WARNING FLAGS
  - CRASH CUSHION
  - CHANGEABLE MESSAGE SIGN
  - TRUCK MOUNTED IMPACT ATTENUATOR (TMIA)
  - POLICE
  - FLAGGER
- PAVEMENT MARKINGS**
- CRYSTAL/CRYSTAL PAVEMENT MARKER
  - YELLOW/YELLOW PAVEMENT MARKER
  - CRYSTAL/RED PAVEMENT MARKER
  - PAVEMENT MARKING SYMBOLS

**TIP PROJECT:**

03/11/2004  
U:\Traffic Control\B3614 TCP title notes.dgn  
bipades

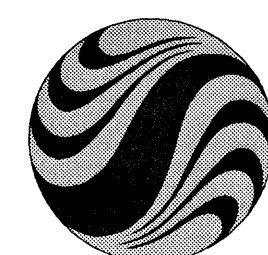

**Stantec**

Stantec Consulting Inc.  
Suite 300, 801 Jones Franklin Road  
Raleigh NC U.S.A.  
27606  
Tel. 919.851.6866  
Fax. 919.851.7024  
www.stantec.com

APPROVED: DATE: 3/11/04	PLAN REVIEWED BY: N.C.D.O.T. TRAFFIC CONTROL, MARKING & DELINEATION SECTION
SEAL	J. STUART BOURNE, PE <b>TRAFFIC CONTROL ENGINEER</b>
	G.L. GETTIER, PE <b>TRAFFIC CONTROL PROJECT ENGINEER</b>
	JAY W. WOOLARD, PE <b>TRAFFIC CONTROL PROJECT DESIGN ENGINEER</b>
	MARK MANRIQUEZ <b>TRAFFIC CONTROL DESIGN ENGINEER</b>