



Rev. 12.12.00

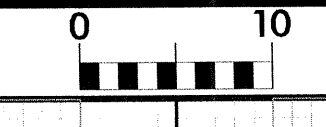

PROJ. REFERENCE NO. B3614 SHEET NO. X-6

150 140 130 120 110 100 90 80 70 60 50 40 30 20 10 0 10 20 30 40 50 60 70 80 90 100 110 120 130 140 150

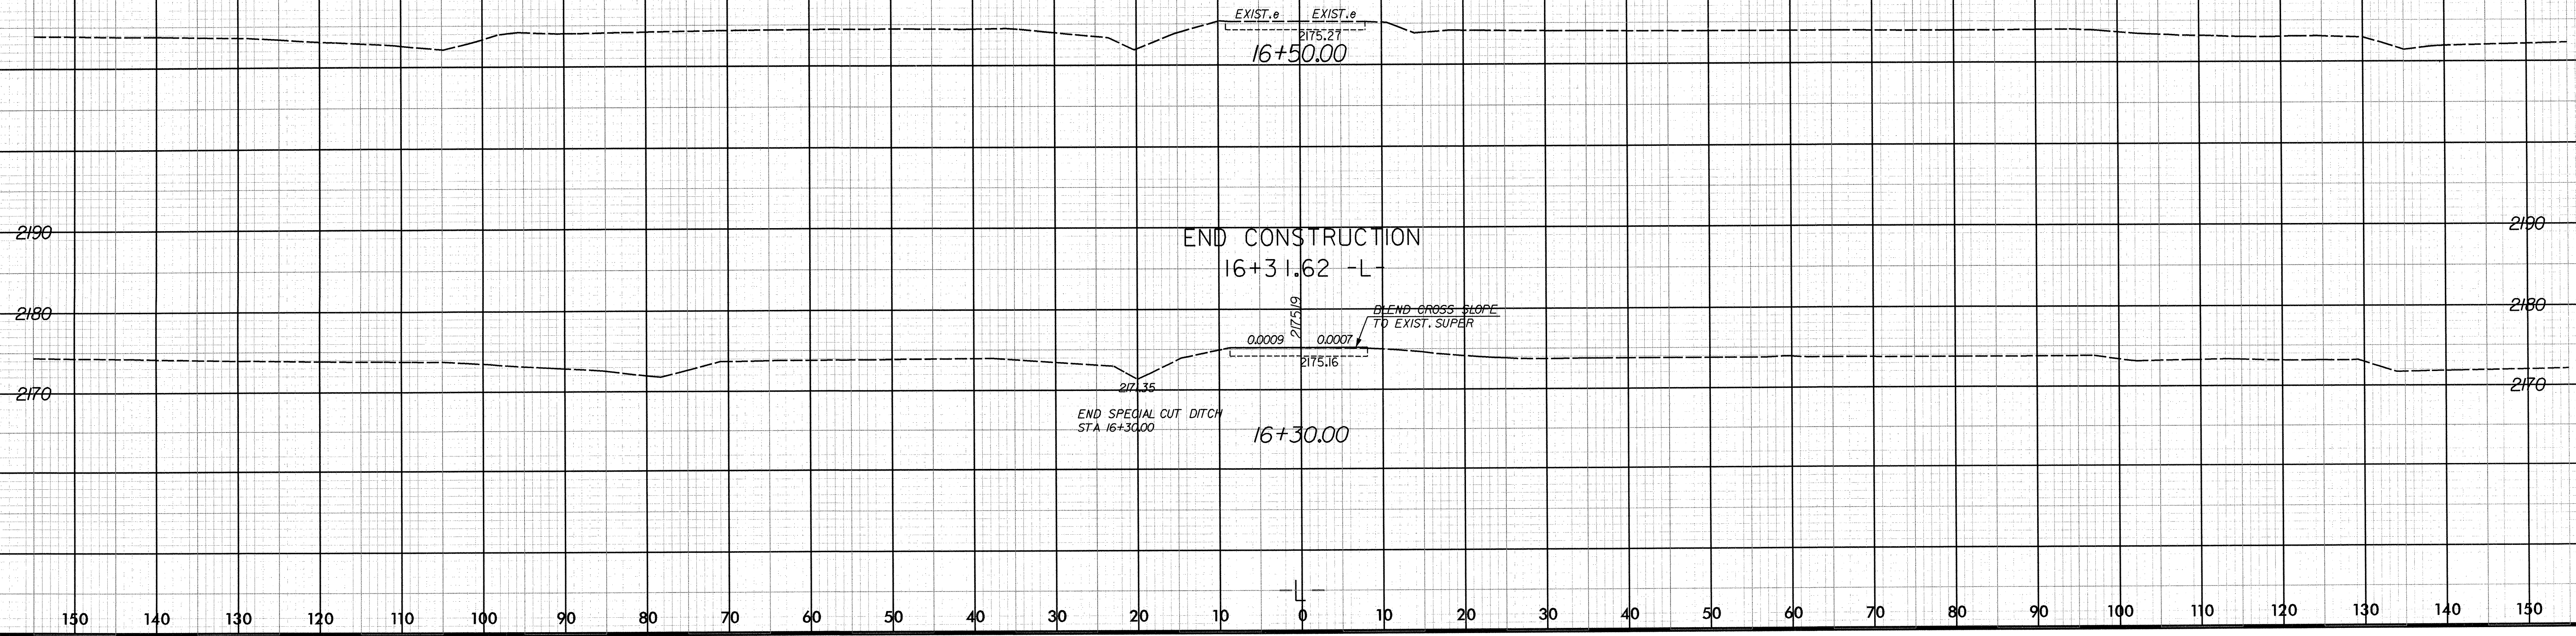

11/23/2007 1:57:00 PM C:\Design\B3614_R01_xpl.DGN