


Rev 12/12/00

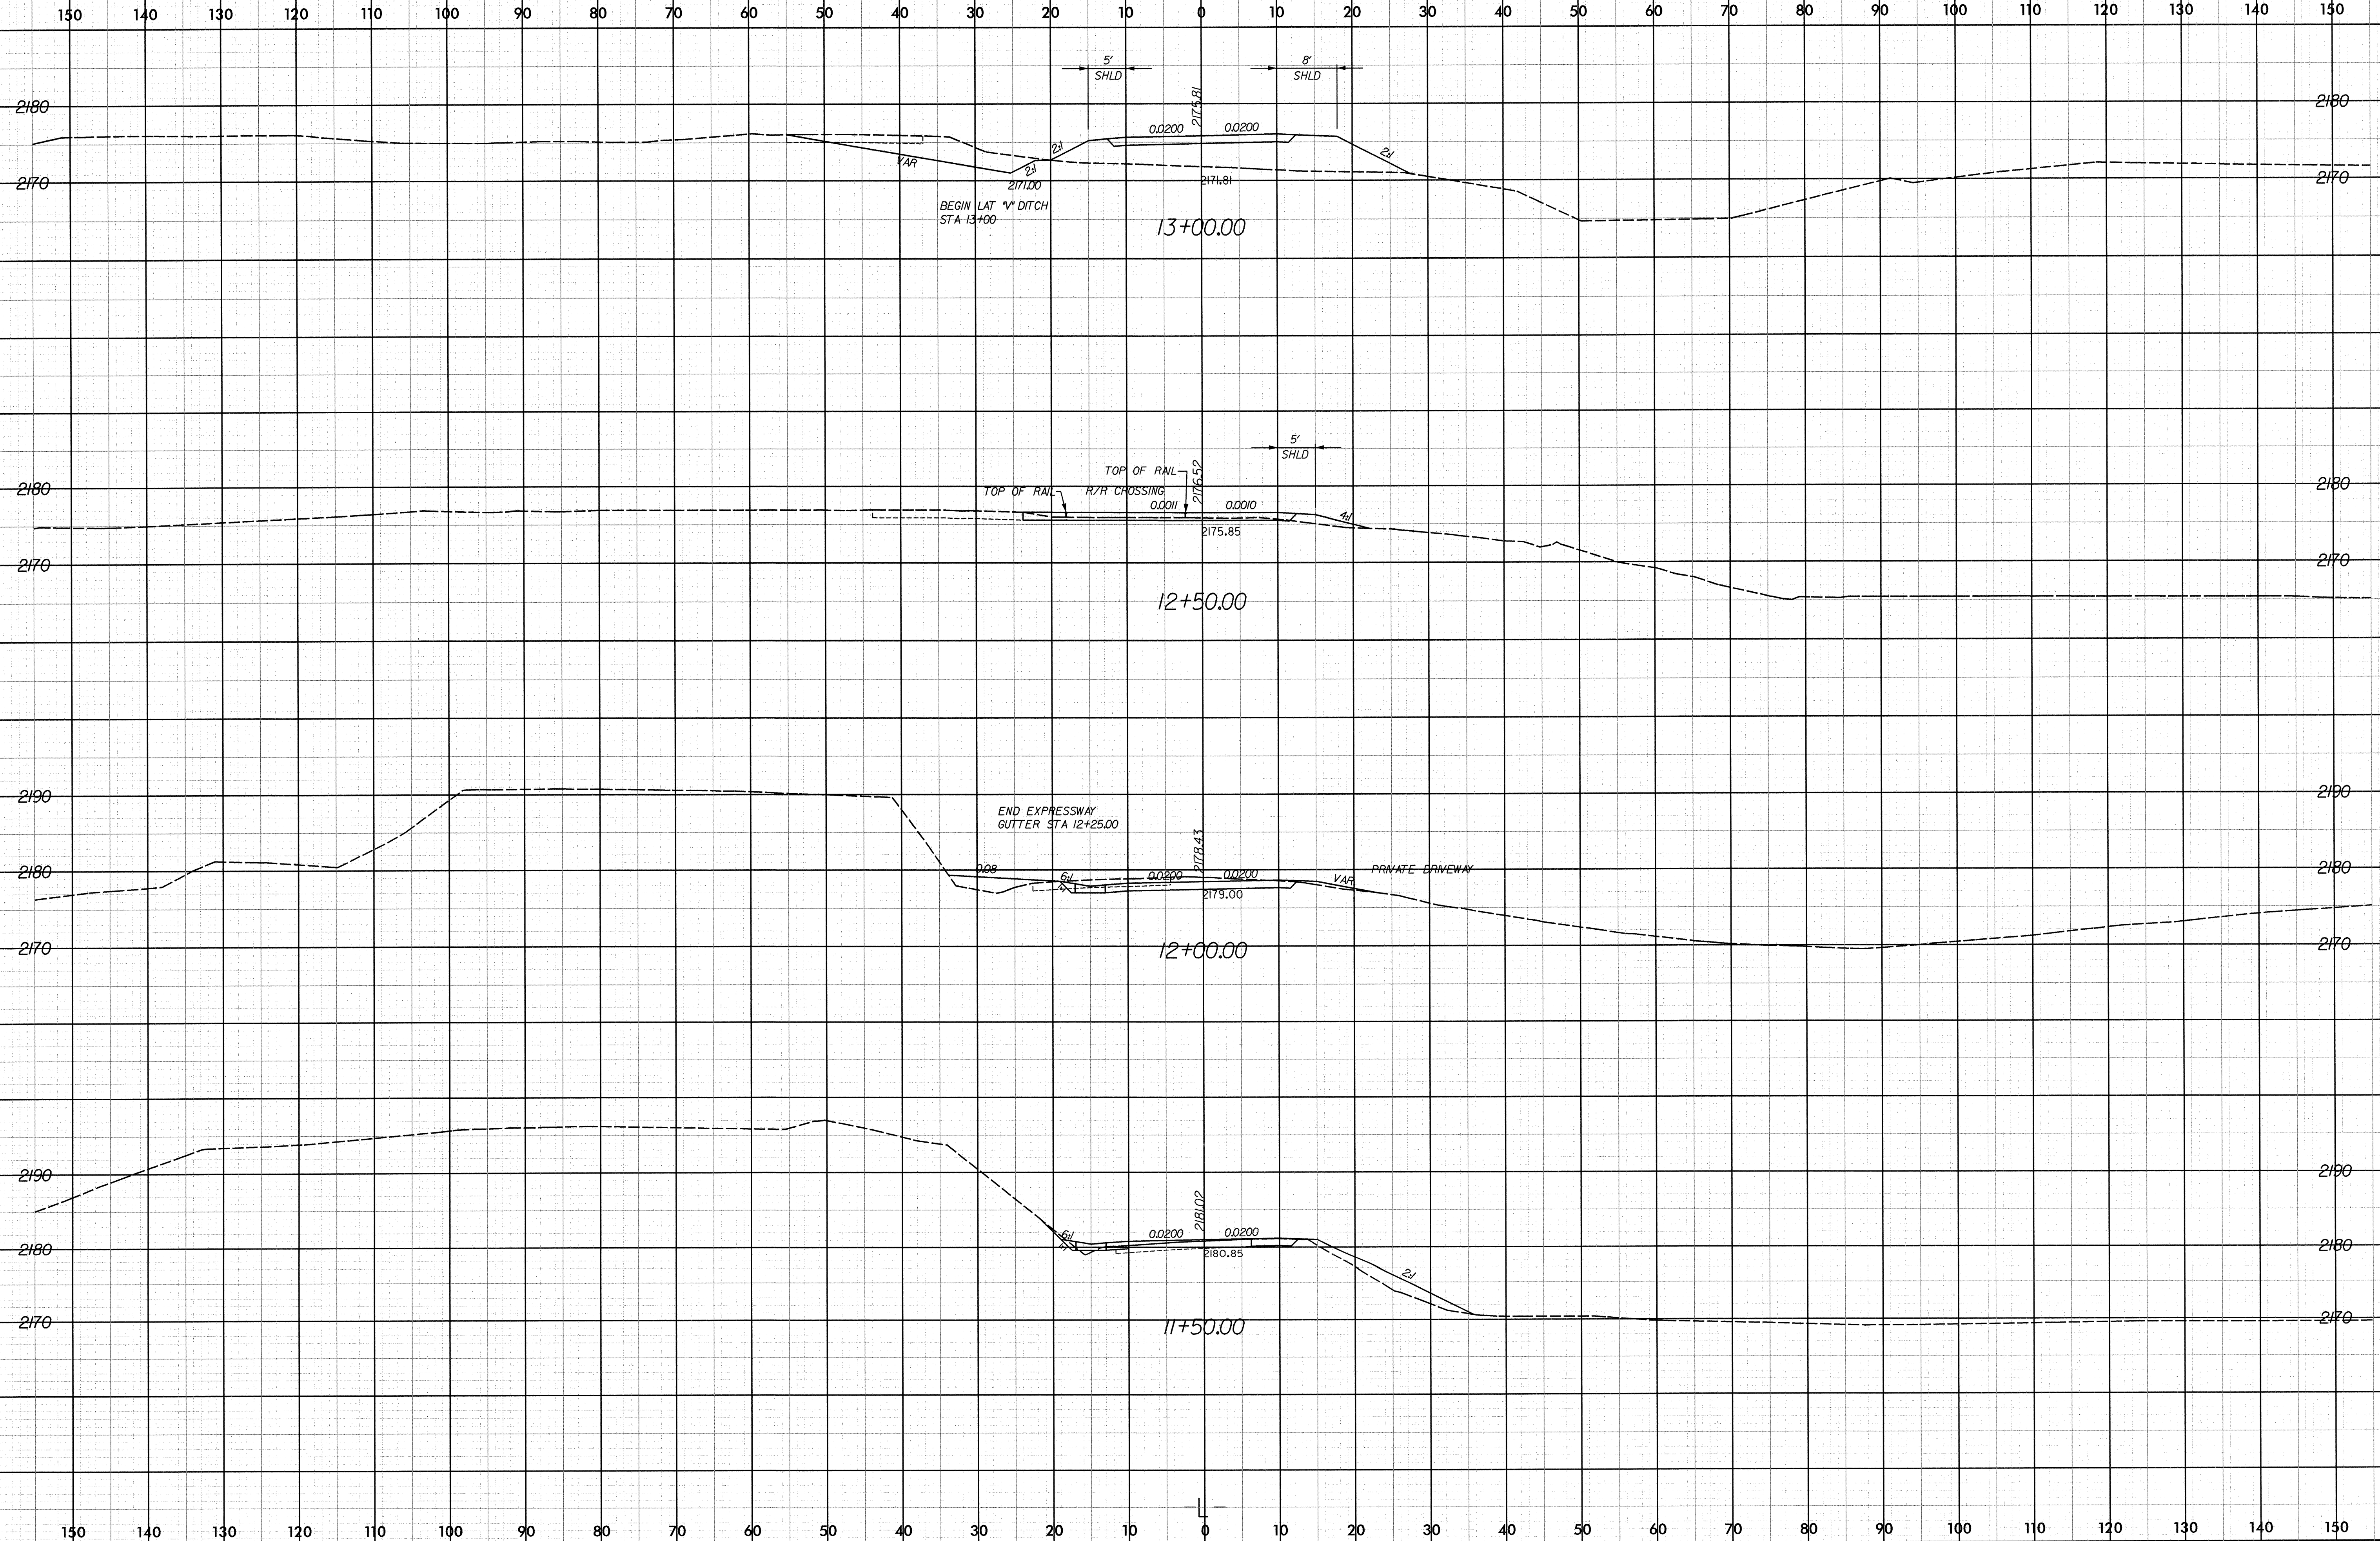

12/02/2003
d:\09060113\Design\B3614_RDY_xpl.dgn
09:36