


**PLAN**

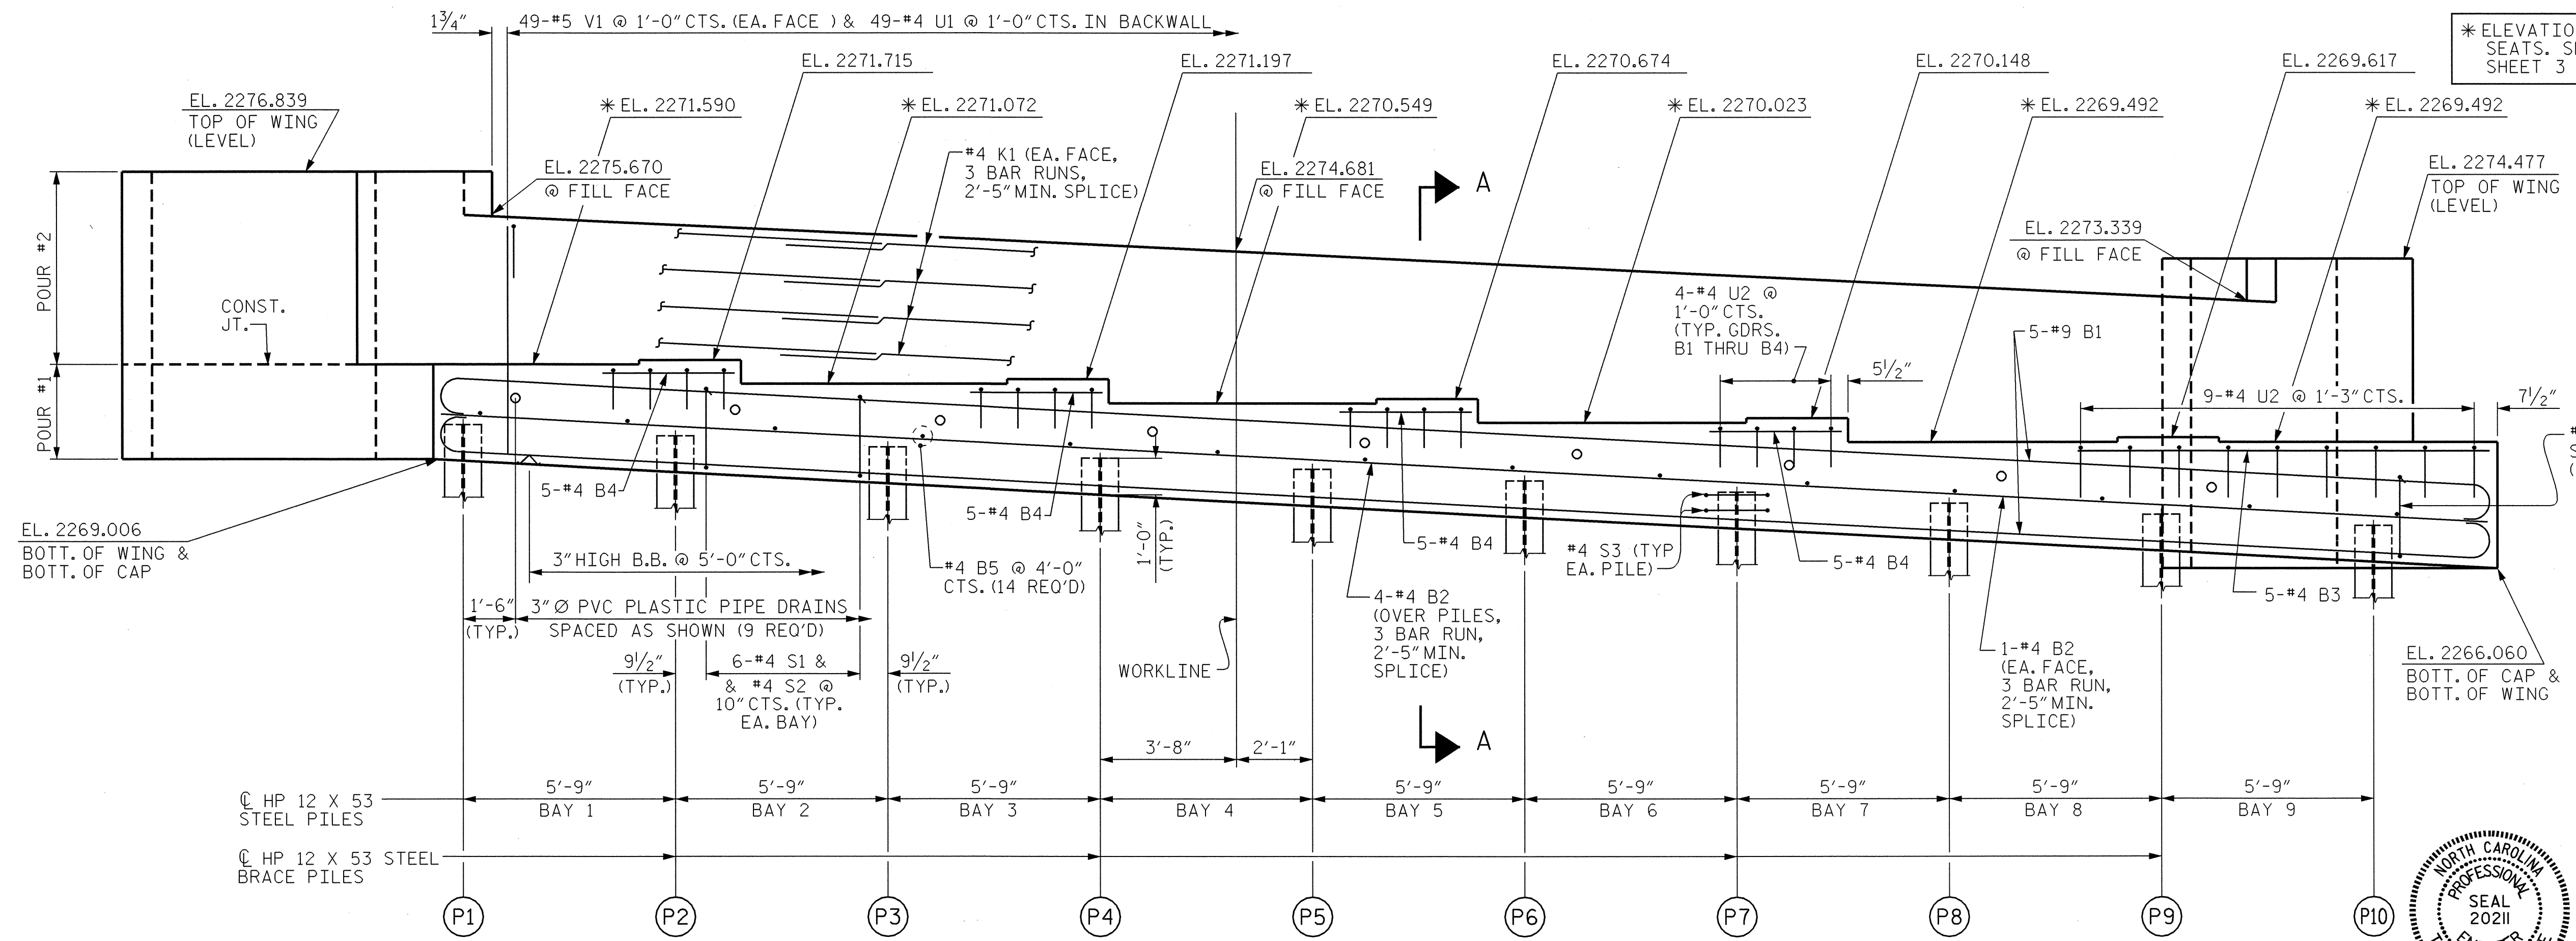

**ELEVATION**

TOP OF PILE ELEVATIONS	
PILE	ELEVATION
(P1)	2269.964
(P2)	2269.661
(P3)	2269.357
(P4)	2269.054
(P5)	2268.751
(P6)	2268.448
(P7)	2268.145
(P8)	2267.842
(P9)	2267.539
(P10)	2267.236

\* ELEVATIONS BETWEEN BRIDGE SEATS. SEE SECTION A-A, SHEET 3 OF 3.

PROJECT NO. B-3310  
BUNCOMBE COUNTY  
 STATION: 19+80.00 -L-

SHEET 1 OF 3

STATE OF NORTH CAROLINA  
 DEPARTMENT OF TRANSPORTATION  
 RALEIGH

**SUBSTRUCTURE  
 END BENT 2**

REVISIONS						SHEET NO.	
NO.	BY:	DATE:	NO.	BY:	DATE:	S-21	
1			3			TOTAL	32
2			4			SHEETS	

DRAWN BY : A.R.CHESSON DATE : 1-04  
 CHECKED BY : H.A. LOCKLEAR DATE : 1-6-04

