


PLAN

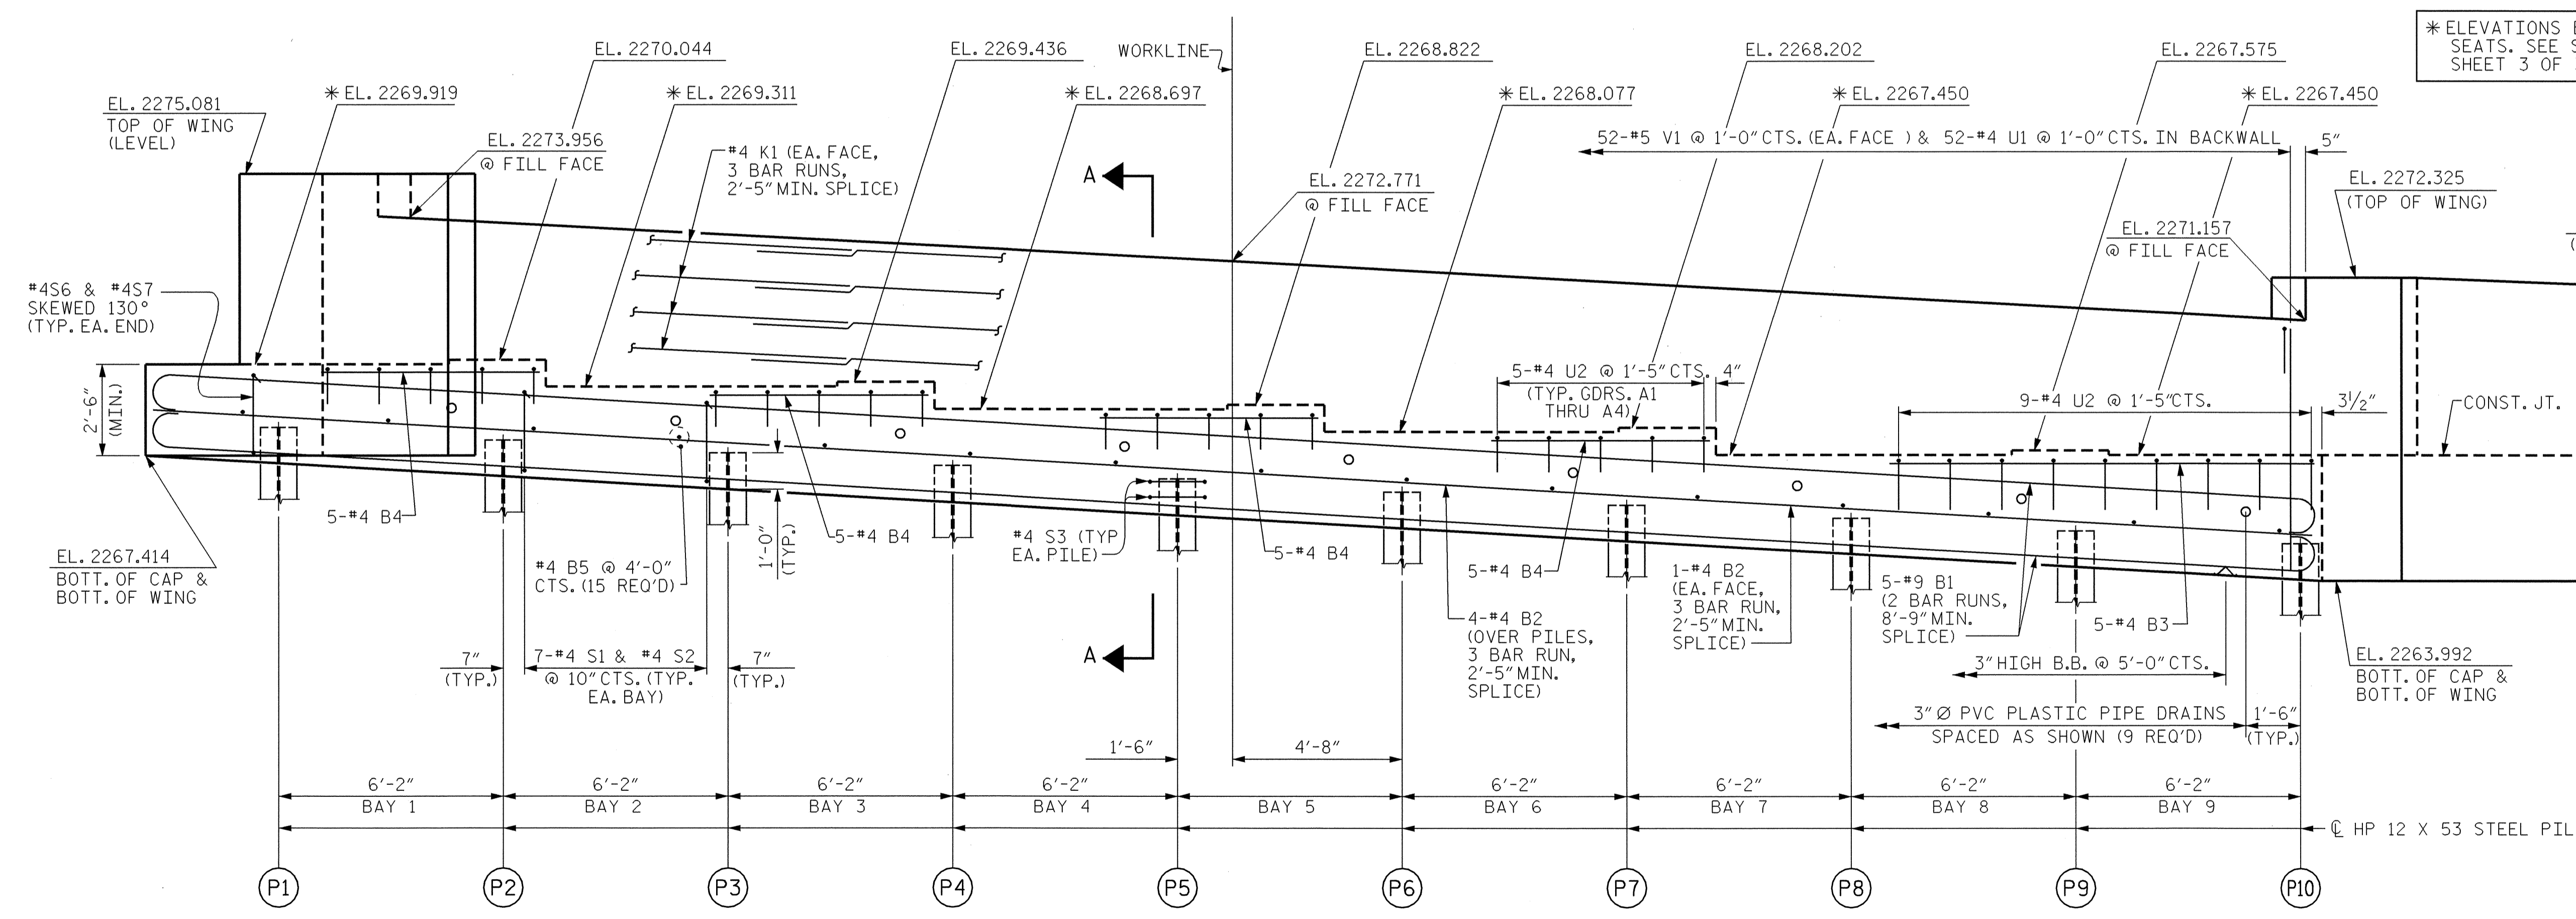

ELEVATION
WING PILE NOT SHOWN

* ELEVATIONS BETWEEN BRIDGE SEATS. SEE SECTION A-A, SHEET 3 OF 3.

TOP OF PILE ELEVATIONS	
PILE	ELEVATION
(P1)	2268.205
(P2)	2267.852
(P3)	2267.499
(P4)	2267.145
(P5)	2266.792
(P6)	2266.439
(P7)	2266.086
(P8)	2265.733
(P9)	2265.379
(P10)	2265.026


PROJECT NO. B-3310
BUNCOMBE COUNTY
 STATION: 19+80.00 -L-

SHEET 1 OF 3

STATE OF NORTH CAROLINA
 DEPARTMENT OF TRANSPORTATION
 RALEIGH

SUBSTRUCTURE
 END BENT 1

REVISIONS						SHEET NO.	
NO.	BY:	DATE:	NO.	BY:	DATE:	S-16	
1			3			TOTAL SHEETS	32
2			4				

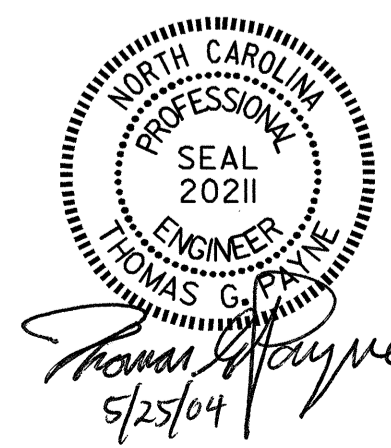

DRAWN BY: A.R.CHESSON DATE: 7-03
 CHECKED BY: H.A. LOCKLEAR DATE: 1-6-04