

STA. 19+10.00 -L-  
 FILL FACE @ END BENT 1  
 W.P. #1

STA. 19+80.00 -L-  
 BENT 1 CONTROL LINE  
 W.P. #2

STA. 20+50.00 -L-  
 FILL FACE @ END BENT 2  
 W.P. #3

THE CONTRACTOR'S ATTENTION IS CALLED TO THE FACT  
 THAT THE FILL FACE TO C PILES DIMENSION AT END BENT 1  
 IS DIFFERENT FROM END BENT 2.

HP 12 X 53 STEEL PILES  
 PILE EXCAVATION MAY BE  
 REQUIRED FOR INSTALLATION  
 OF PILES AT END BENT 1.  
 SEE NOTES ON SHEET 4 OF 4.

END BENT 1

BENT 1


END BENT 2

**FOUNDATION LAYOUT**

DIMENSIONS LOCATING PILES ARE TO PILE CENTERLINE  
 ALL END BENT PILES ARE HP 12X53 STEEL PILES  
 END BENT 2 BRACE PILES ARE BATTERED @ 3:12

PROJECT NO. B-3310  
BUNCOMBE COUNTY  
 STATION: 19+80.00 -L-  
 SHEET 2 OF 4

STATE OF NORTH CAROLINA  
 DEPARTMENT OF TRANSPORTATION  
 RALEIGH  
**GENERAL DRAWING**  
 FOR BRIDGE ON SR 2173  
 OVER DILLINGHAM CREEK  
 BETWEEN DILLINGHAM  
 AND BARNARDSVILLE

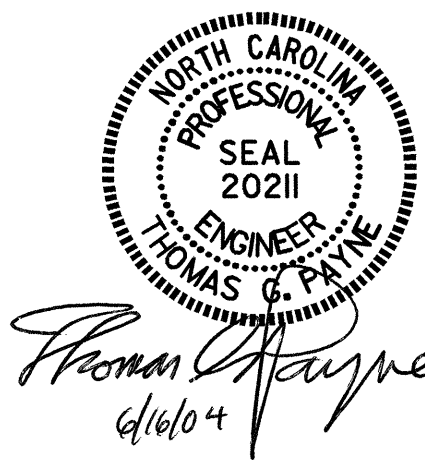

REVISIONS						SHEET NO.
NO.	BY:	DATE:	NO.	BY:	DATE:	S-2
1			3			TOTAL SHEETS
2			4			32

DRAWN BY: A.R.CHESSON DATE: 8-03  
 CHECKED BY: J.P. ADAMS DATE: 3-04