


CROSS SECTION THROUGH END BENT ONE

PROJECT 8.2843601 B-3310
COUNTY BUNCOMBE
SHEET 7 OF 25

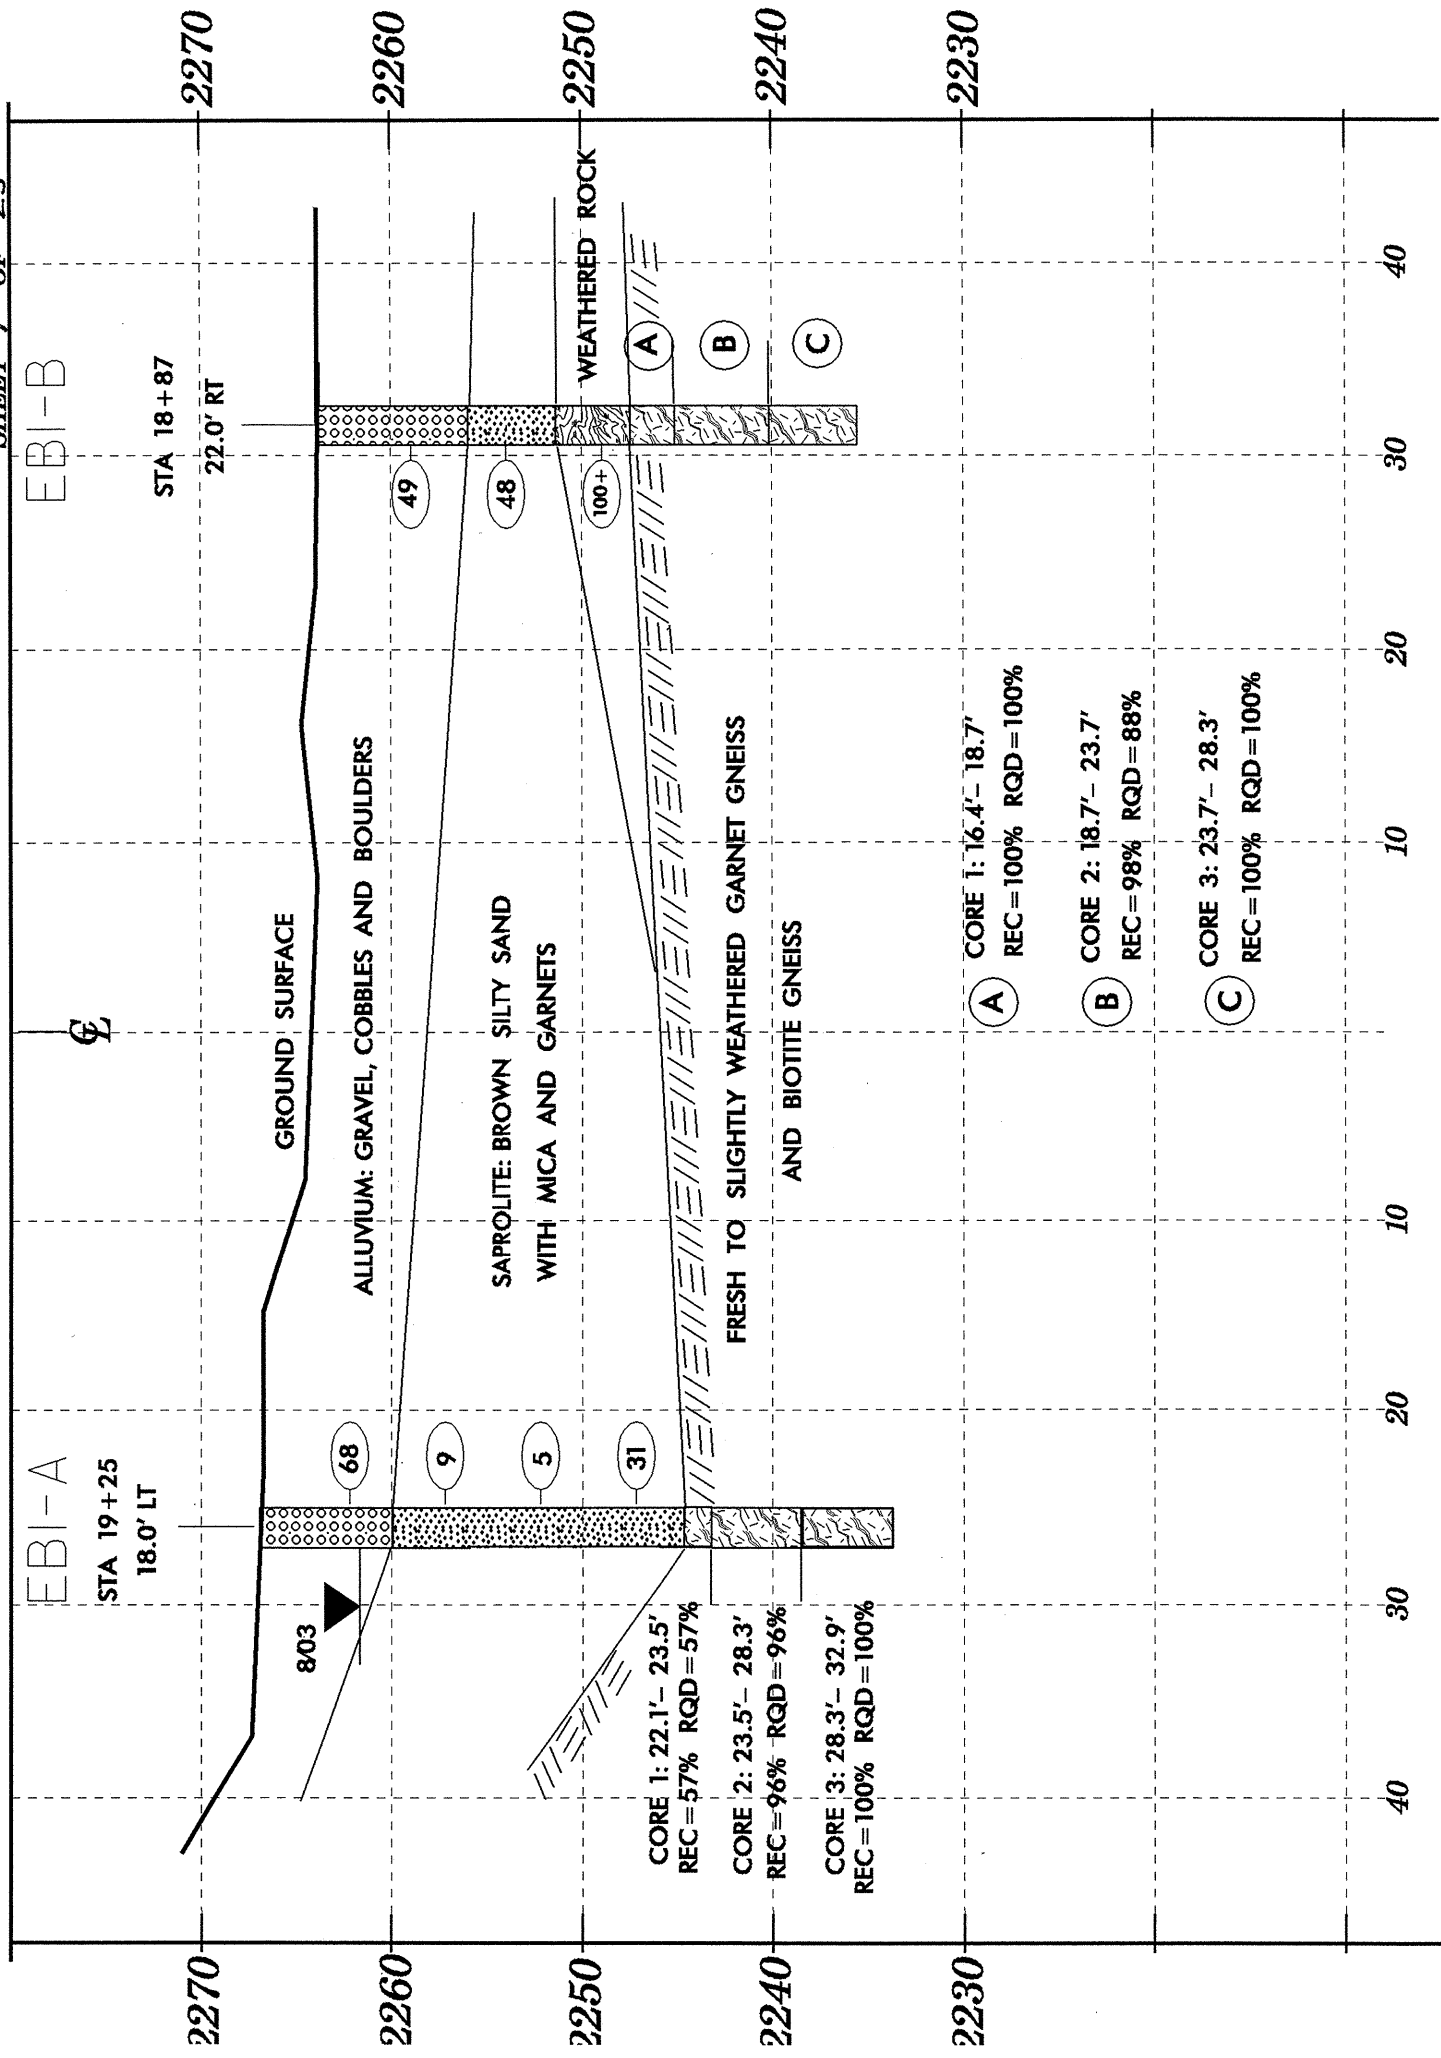

CROSS SECTION THROUGH INTERIOR BENT 1

PROJECT 8.2843601 B-3310
COUNTY BUNCOMBE
SHEET 7 OF 25

