
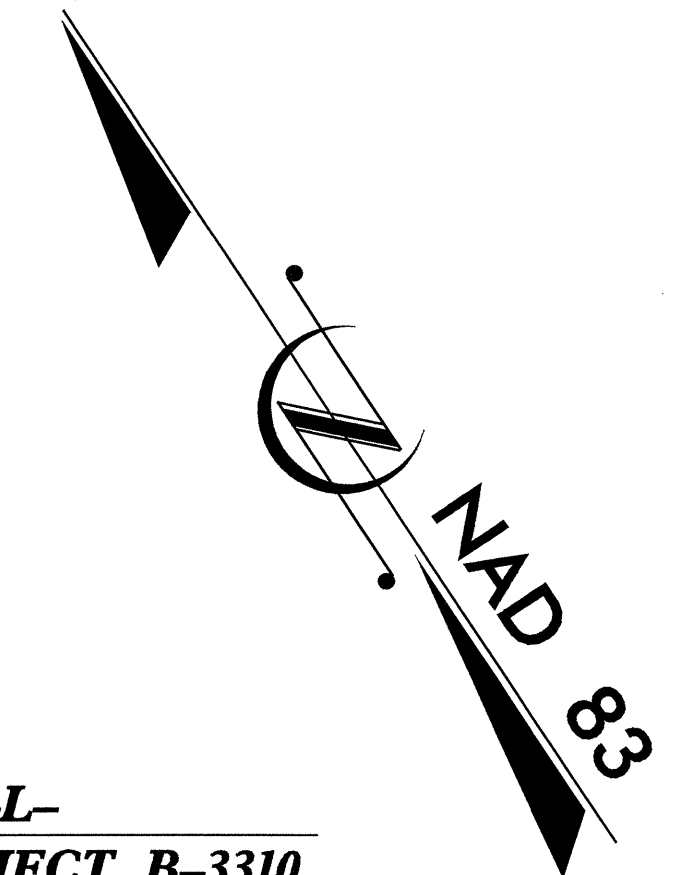


STATE OF NORTH CAROLINA
DIVISION OF HIGHWAYS

T.I.P. NO.	SHEET NO.
B-3310	UO-1

UTILITIES BY OTHERS PLANS BUNCOMBE COUNTY


LOCATION: BRIDGE NO. 145 OVER DILLINGHAM CREEK
ON SR 2173 (DILLINGHAM ROAD)
TYPE OF WORK: UTILITIES

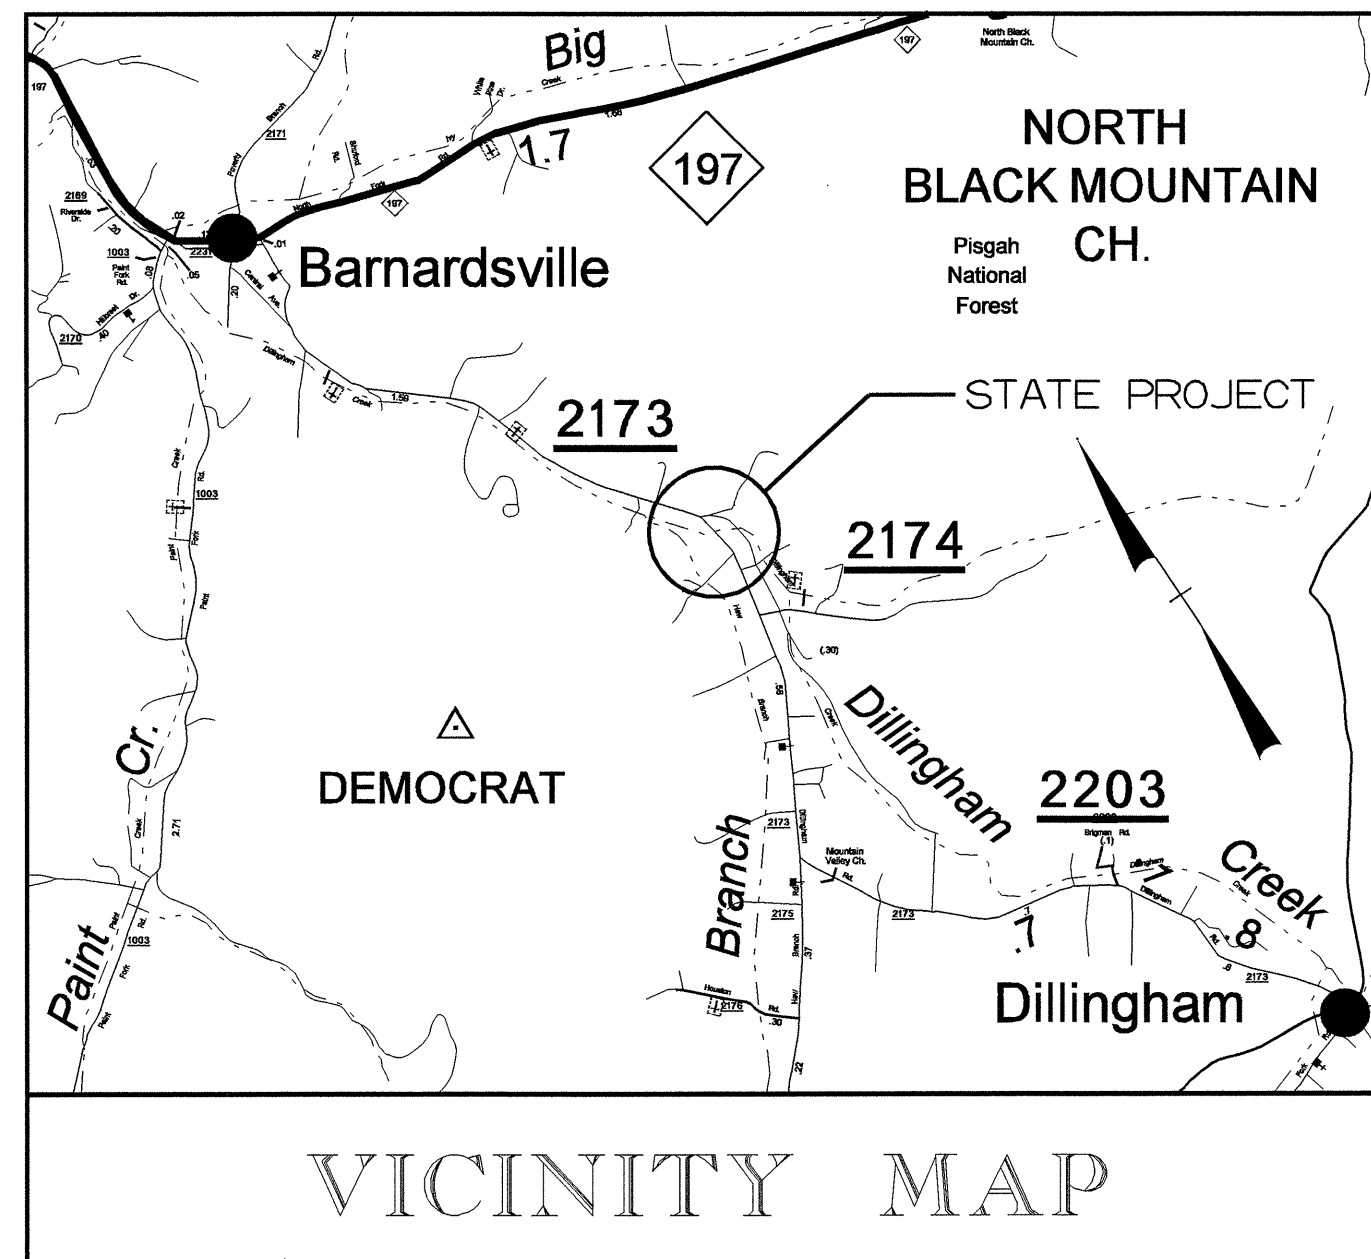

TIP: B-3310

END 10' GRAVEL DRIVE
-DRV- PSta. 12+62.05

BEG 10' GRAVEL DRIVE
-DRV- Sta. 10+00.00 =
-L- POC Sta. 17+64.14

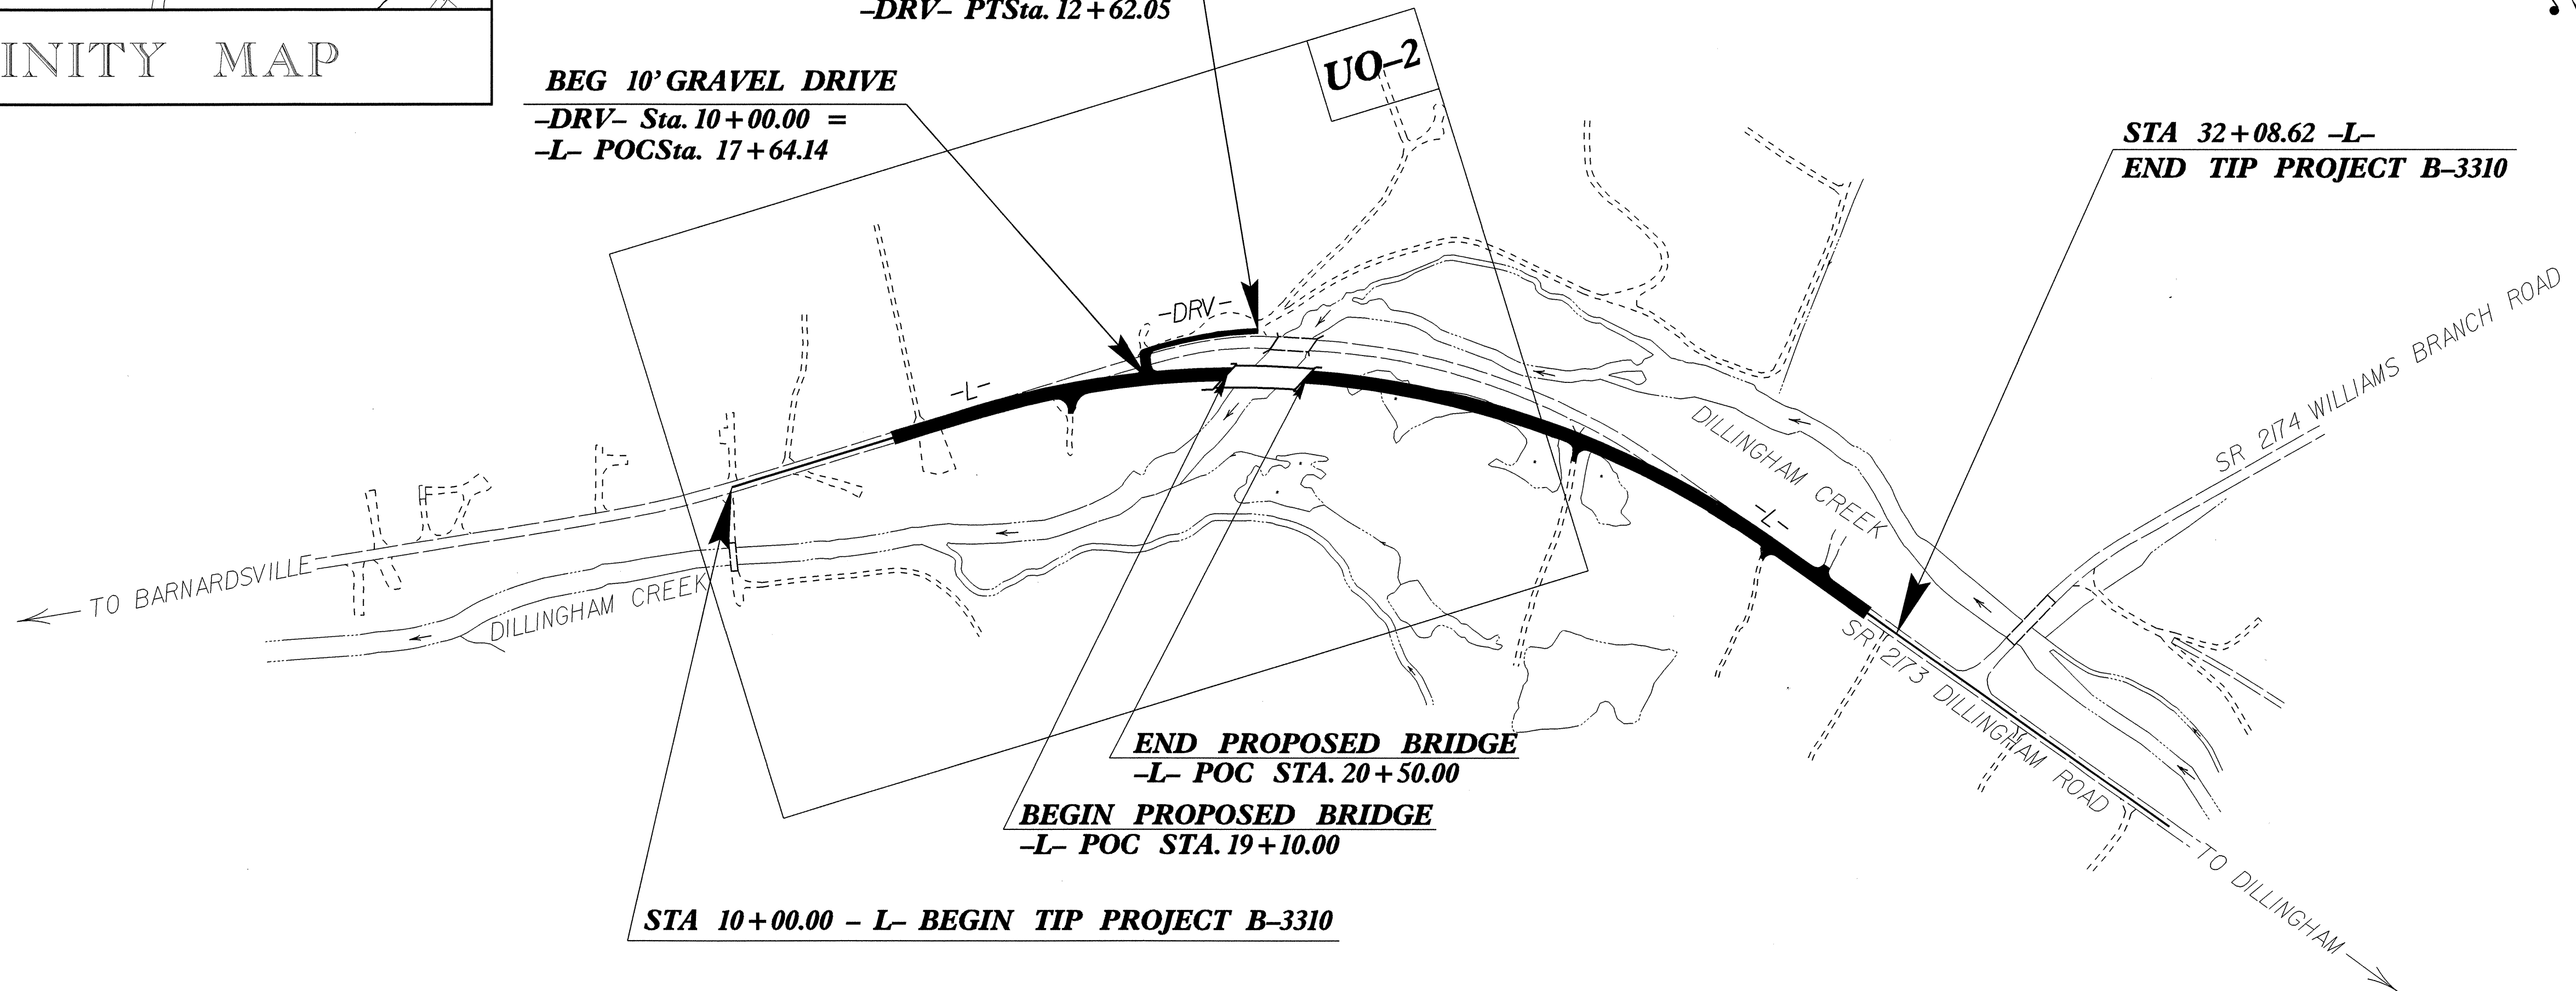

INDEX OF SHEETS

SHEET NO.	DESCRIPTION
UO-1	TITLE SHEET
UO-2	UTILITY BY OTHERS PLAN SHEET

UTILITIES BY OTHERS ON PROJECT

- (1) PROGRESS ENERGY
- (2) TDS TELECOM
- (3) CHARTER COMMUNICATIONS