



8/23/99

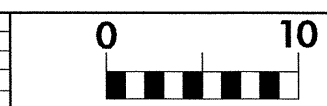

PROJ. REFERENCE NO.	SHEET NO.
B-3310	X-8

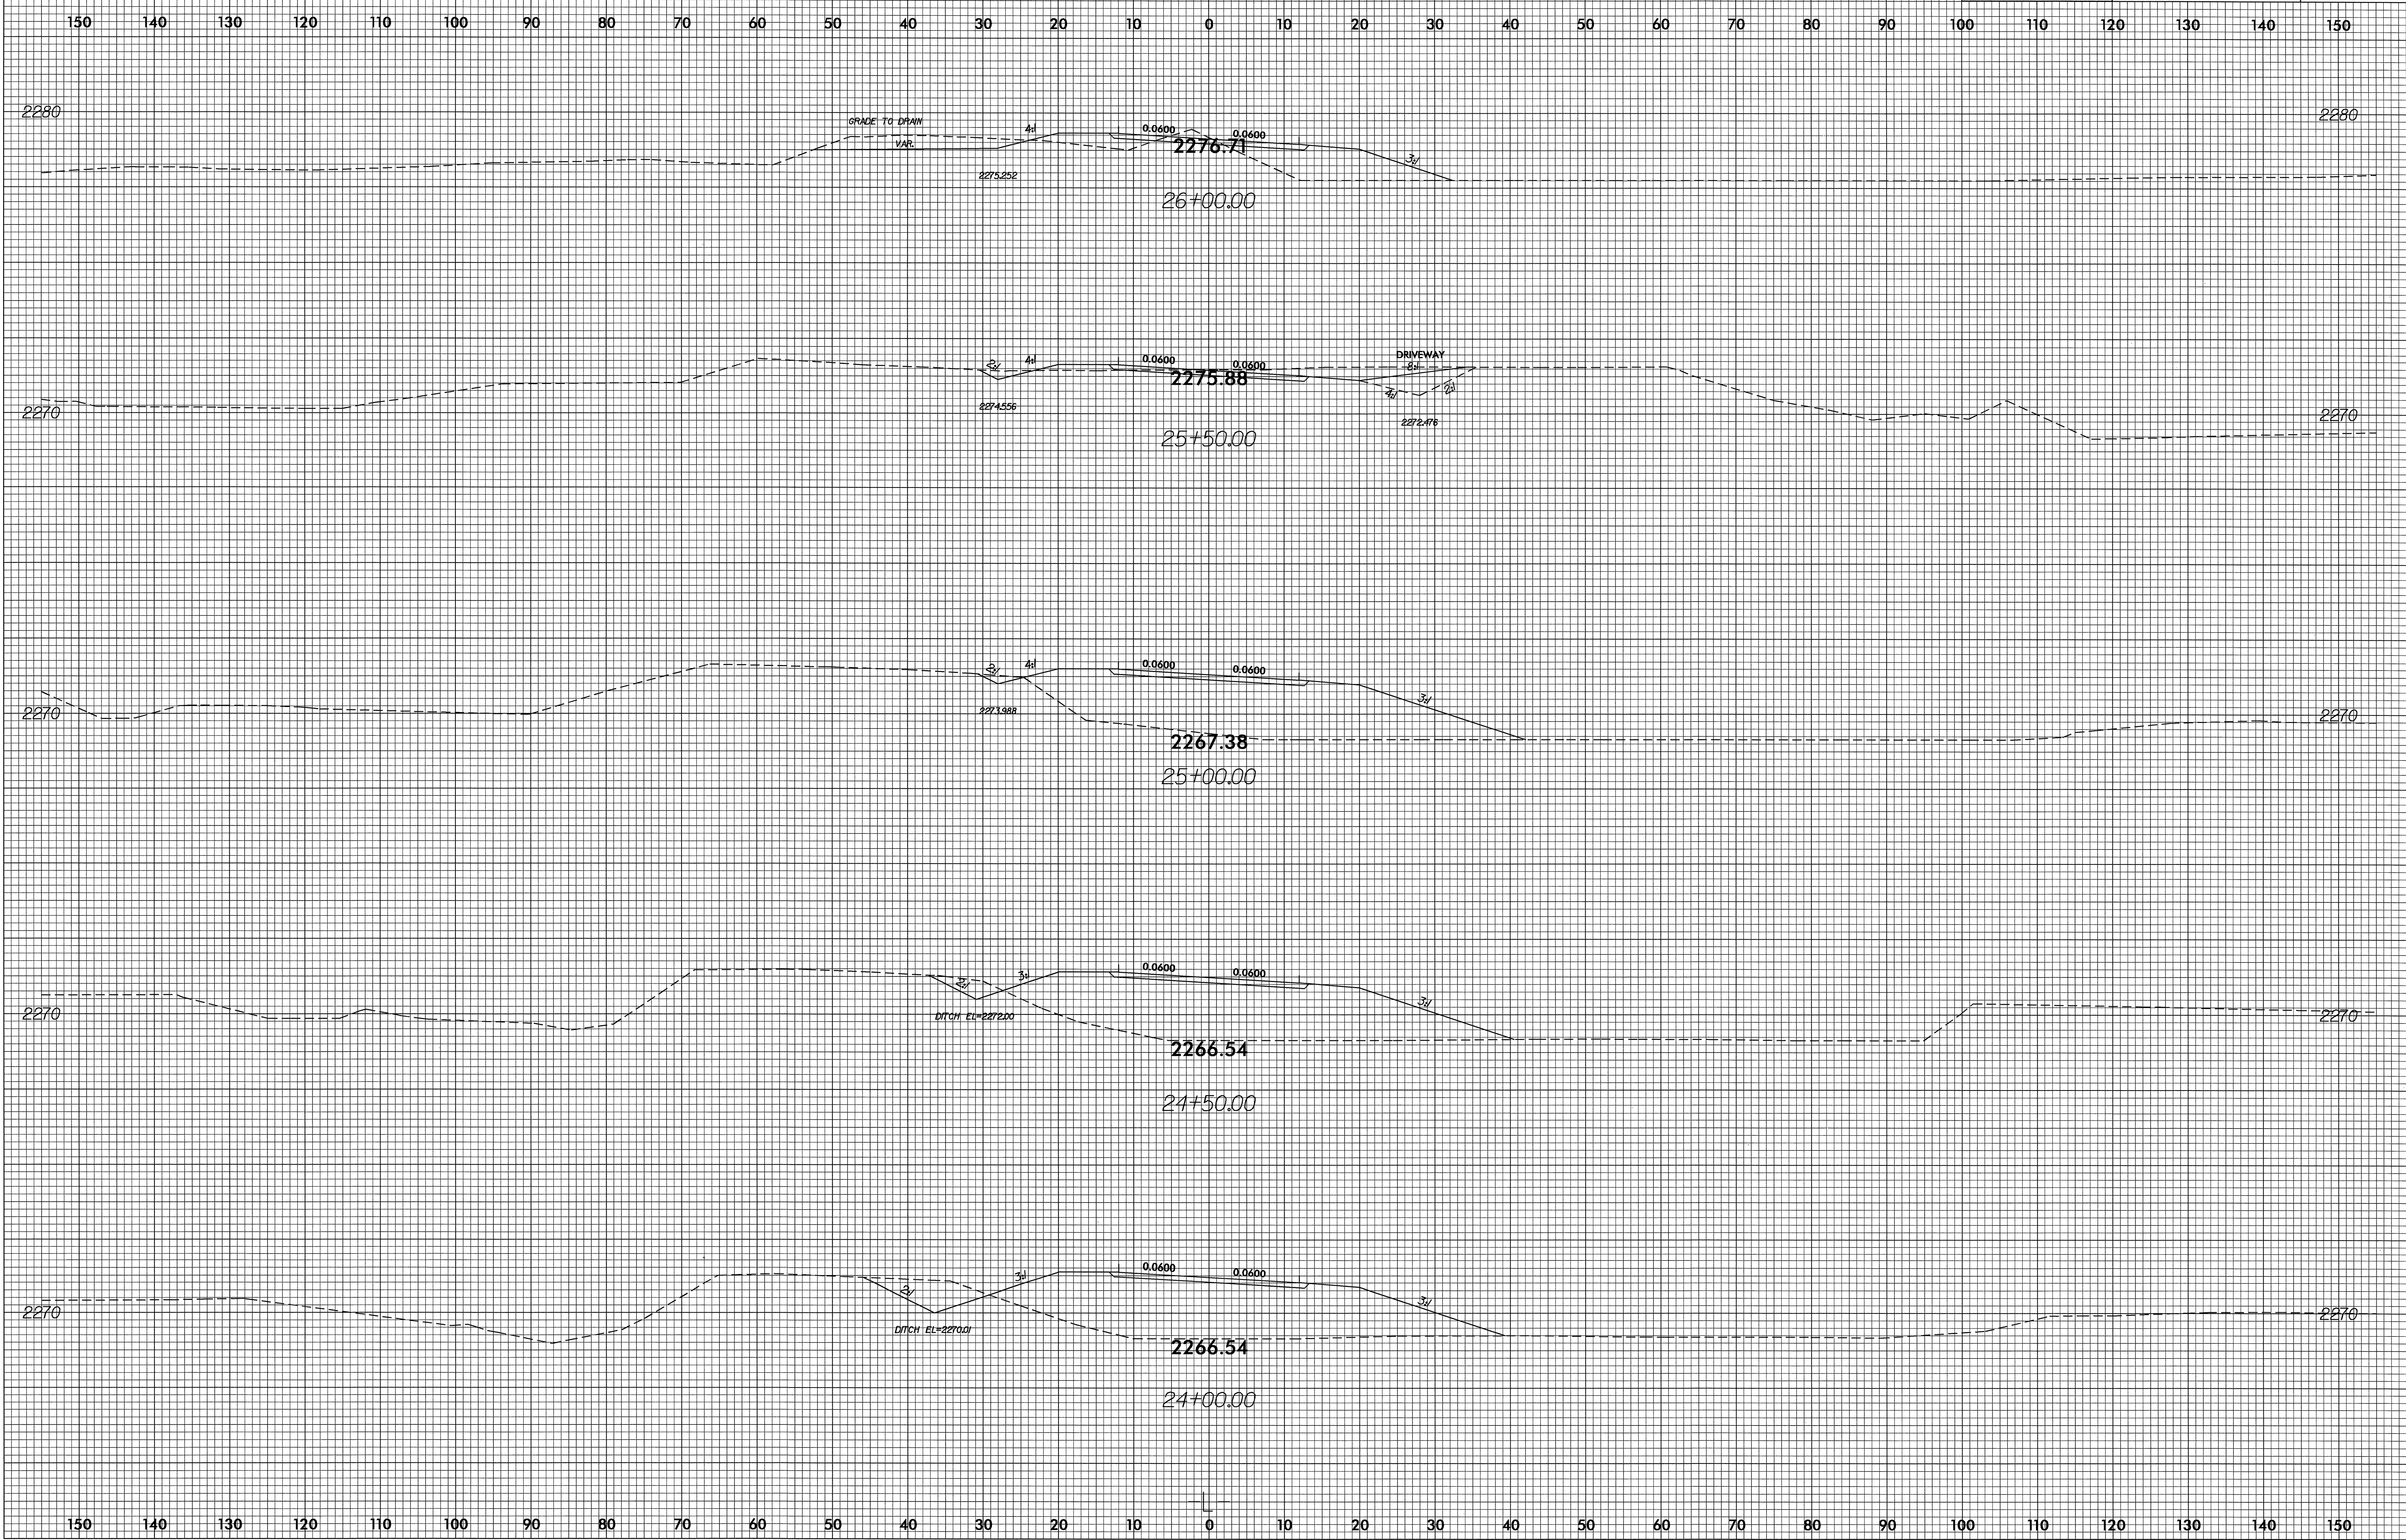

06-MAY-2004 09:13  
 R:\Roadway\XSL\B3310.LXP  
 muwal RT F0188249