



8/23/99

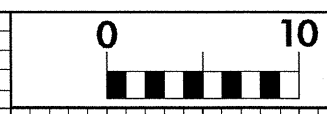

PROJ. REFERENCE NO. B-3310 SHEET NO. X-6

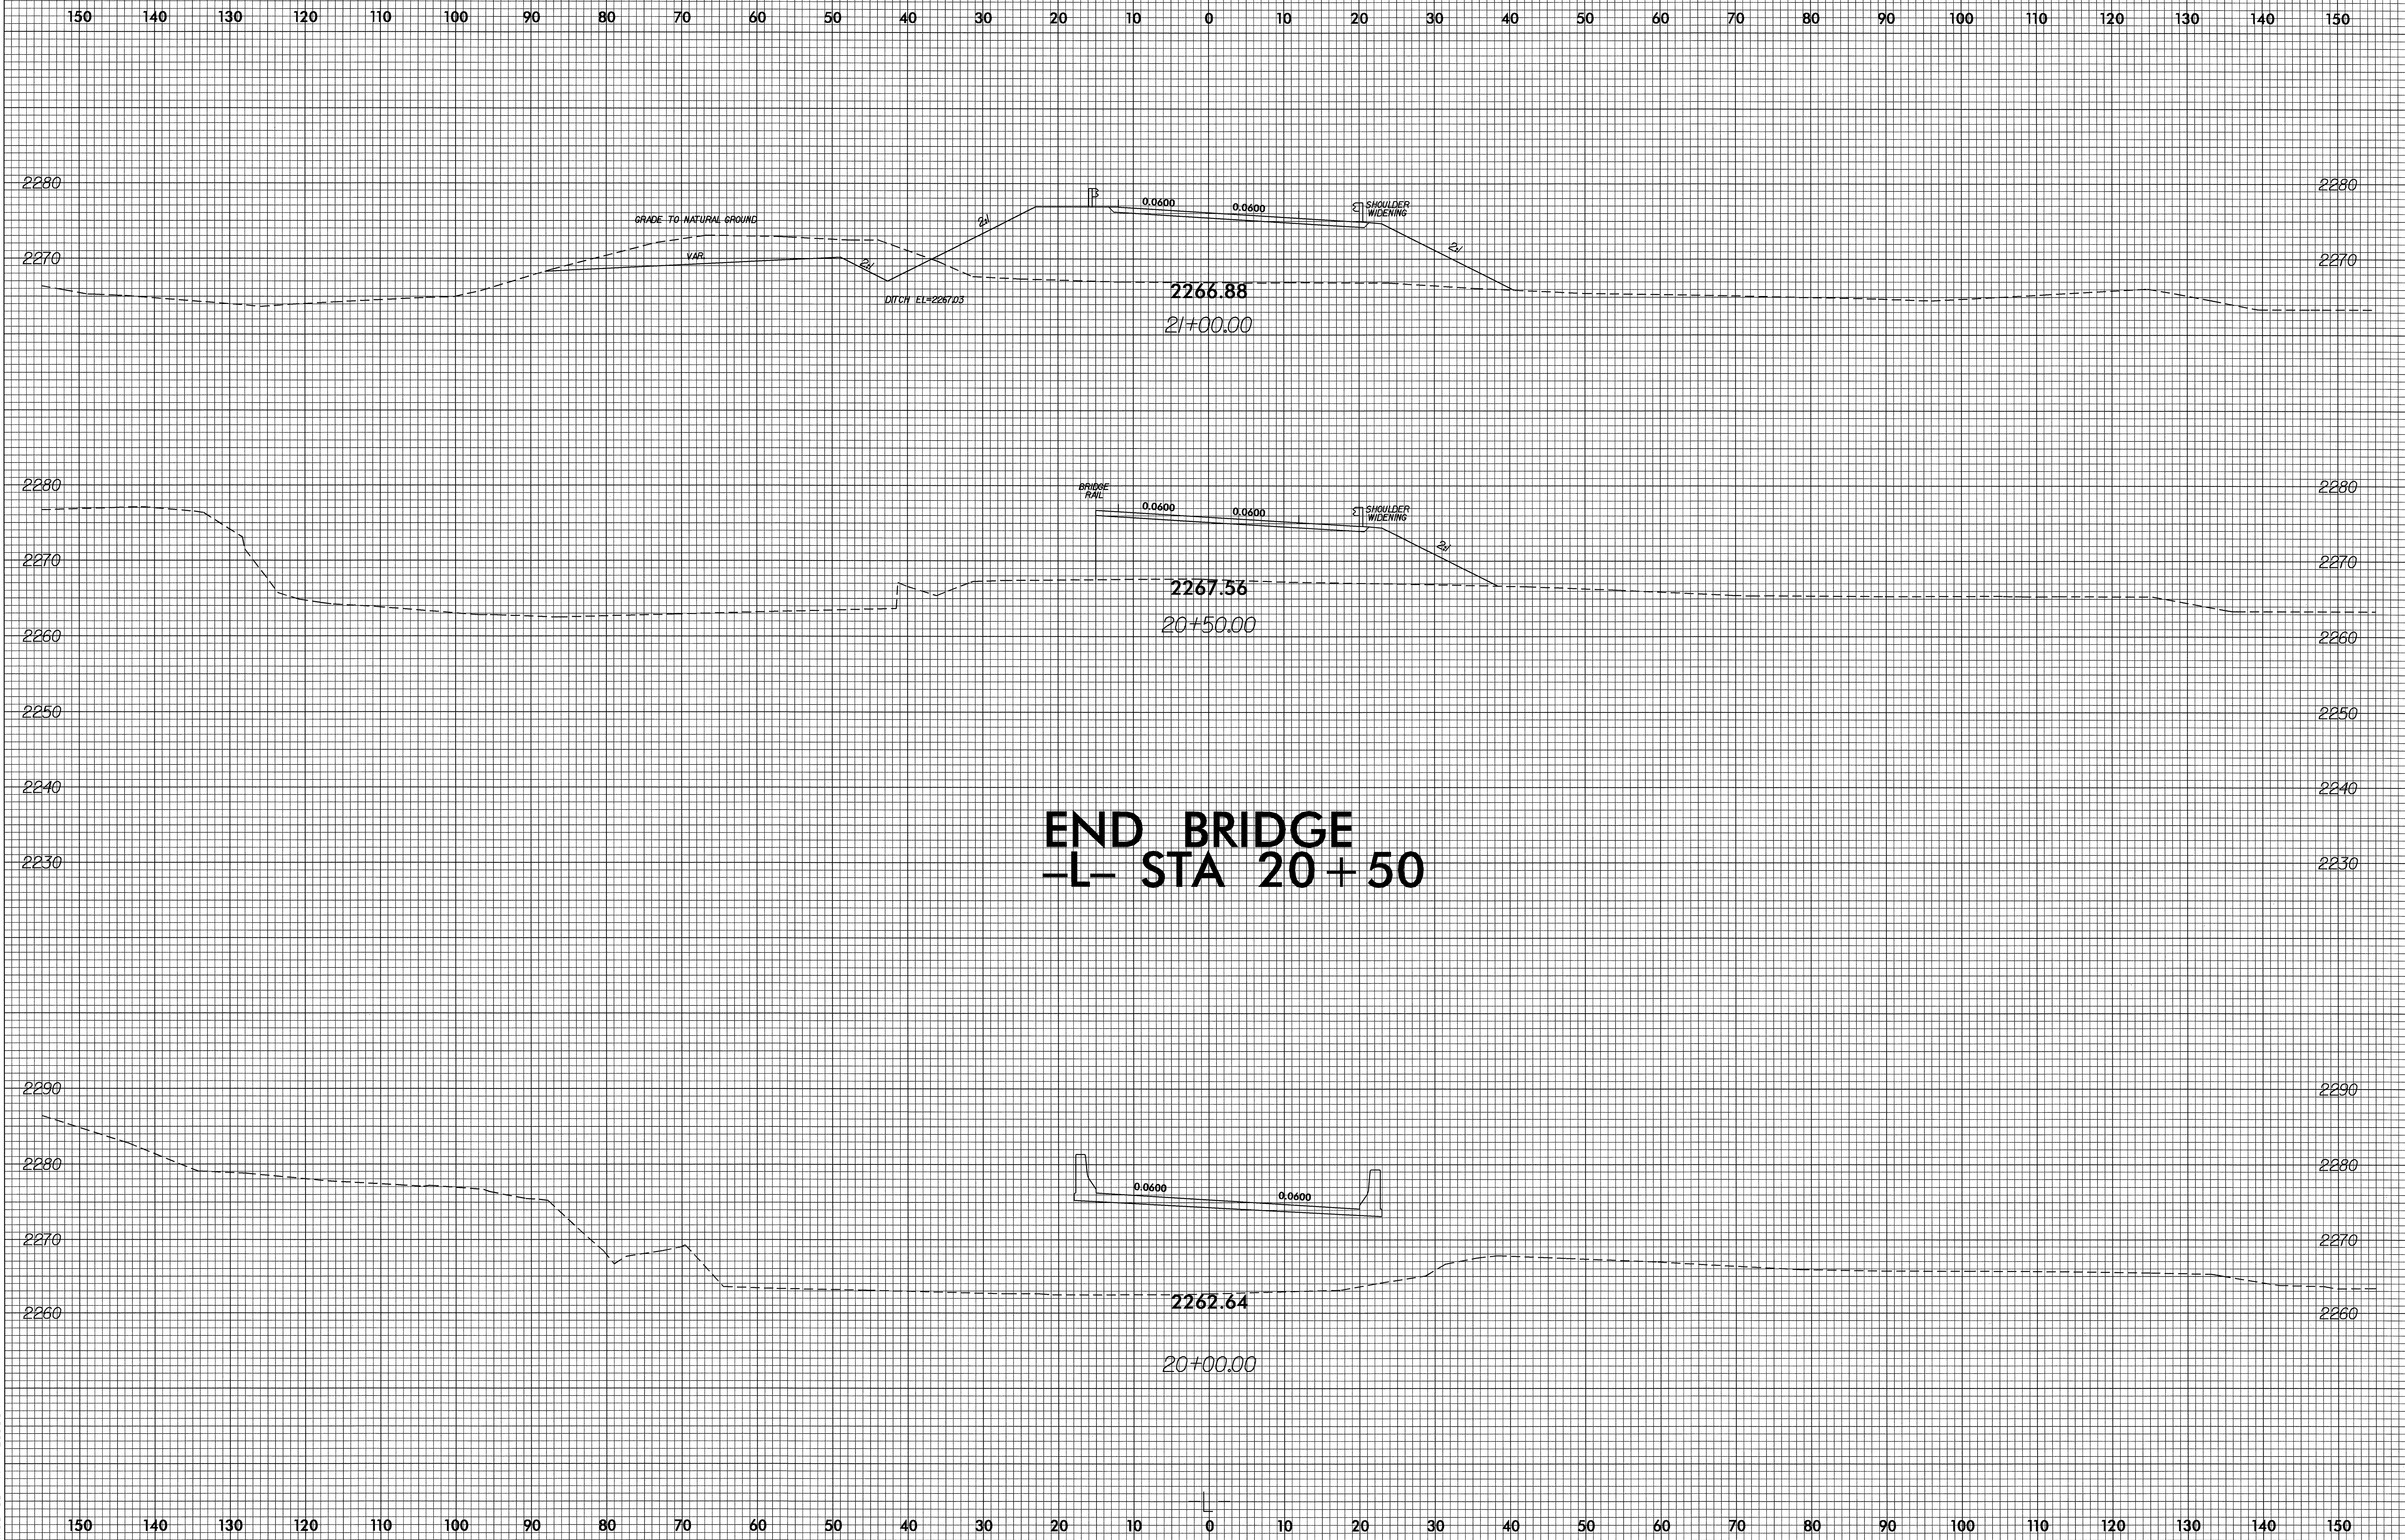

END BRIDGE
-L- STA 20+50

06-MAY-2004 09:45
F:\Roadway\XSC\B3310.L.XPL
mduval AT