


NOTE: FOR SILL DETAILS AND QUANTITIES, SEE SHEET 5 OF 7.

PLAN - FLOOR SLAB

PROJECT NO. B-3616
BUNCOMBE COUNTY
 STATION: 12+02.00 -L-

SHEET 3 OF 7

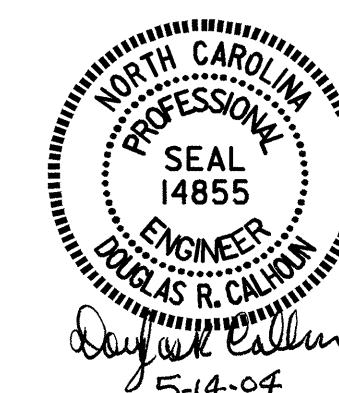

STATE OF NORTH CAROLINA
 DEPARTMENT OF TRANSPORTATION
 RALEIGH
 TRIPLE 9 FT. X 6 FT.
 CONCRETE BOX CULVERT
 140° SKEW

ASSEMBLED BY: A. K. PATEL DATE: 10/01/03
 CHECKED BY: A. L. MEADOWS DATE: 10/10/03

REVISIONS						SHEET NO.
NO.	BY:	DATE:	NO.	BY:	DATE:	C-3
1			3			TOTAL SHEETS
2			4			7

STD. NO. CB443