


UTILITIES BY OTHERS

NOTE:
ALL PROPOSED UTILITY WORK
SHOWN ON THIS SHEET WILL
BE DONE BY OTHERS

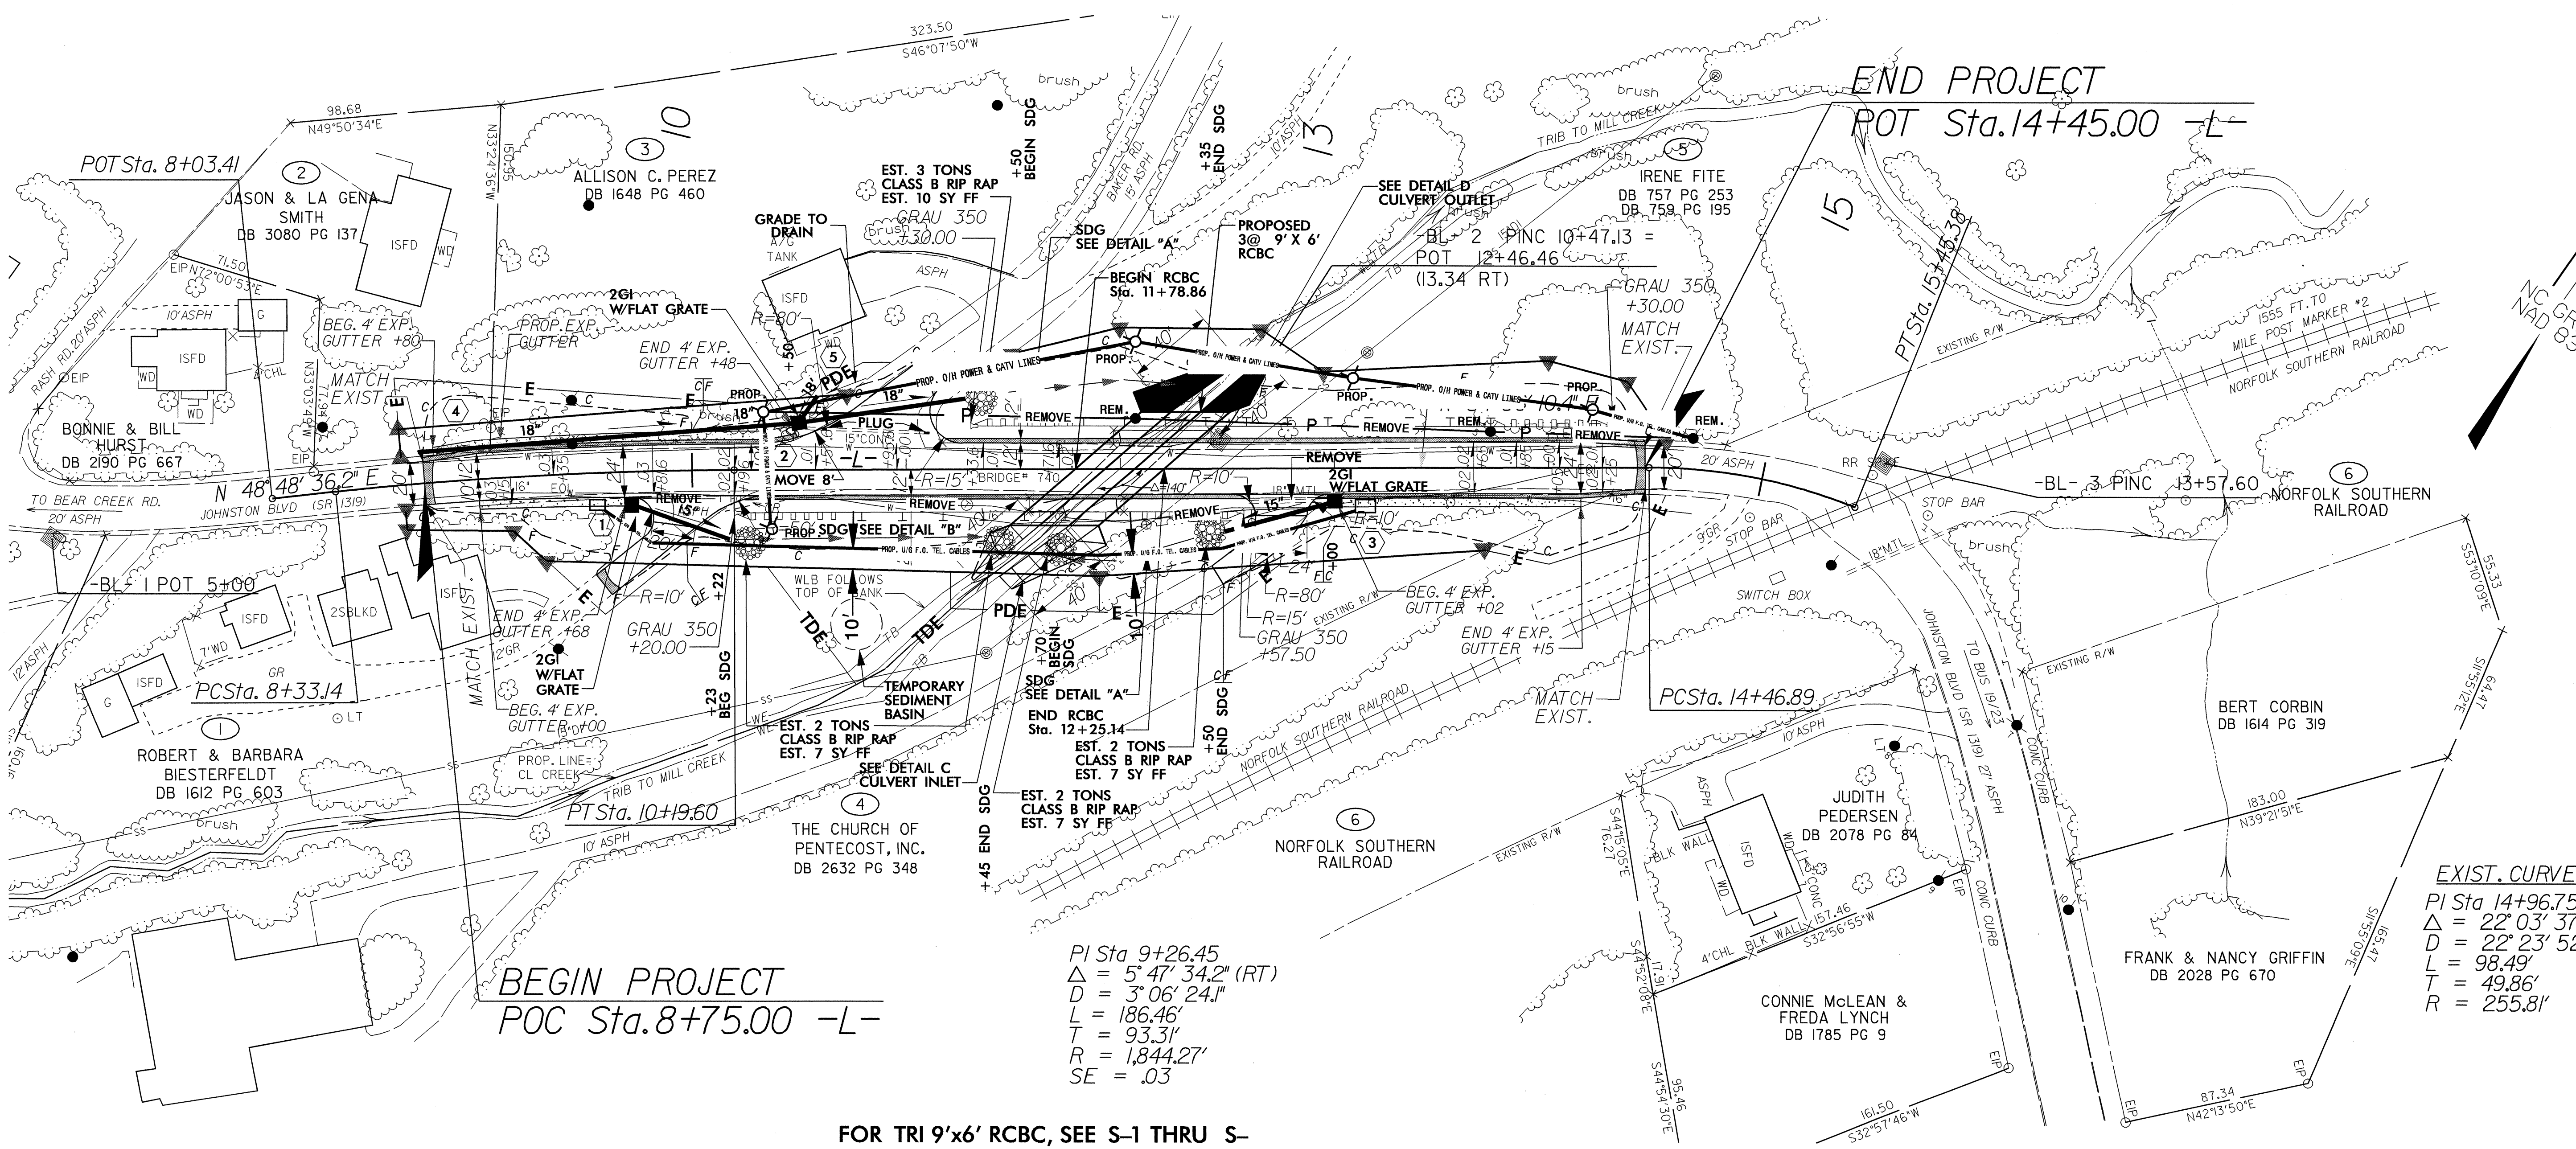

BEGIN PROJECT
POC Sta. 8+75.00 -L-

END PROJECT
POT Sta. 14+45.00 -L-

PI Sta 9+26.45
Δ = 5° 47' 34.2" (RT)
D = 3° 06' 24.1"
L = 186.46'
T = 93.31'
R = 1,844.27'
SE = .03

EXIST. CURVE
PI Sta 14+96.75
Δ = 22° 03' 37.8" (RT)
D = 22° 23' 52.0"
L = 98.49'
T = 49.86'
R = 255.81'

FOR TRI 9'x6' RCBC, SEE S-1 THRU S-



8/17/99
 04-MAY-2004 11:55
 R:\Utilities\Road\B3616_RDY_ut_uc_01.dgn
 D:\21258
 bumber