



Rev 12/12/00

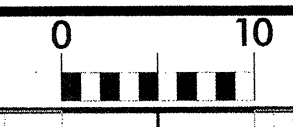

PROJ. REFERENCE NO.	SHEET NO.
B-3616	X-5

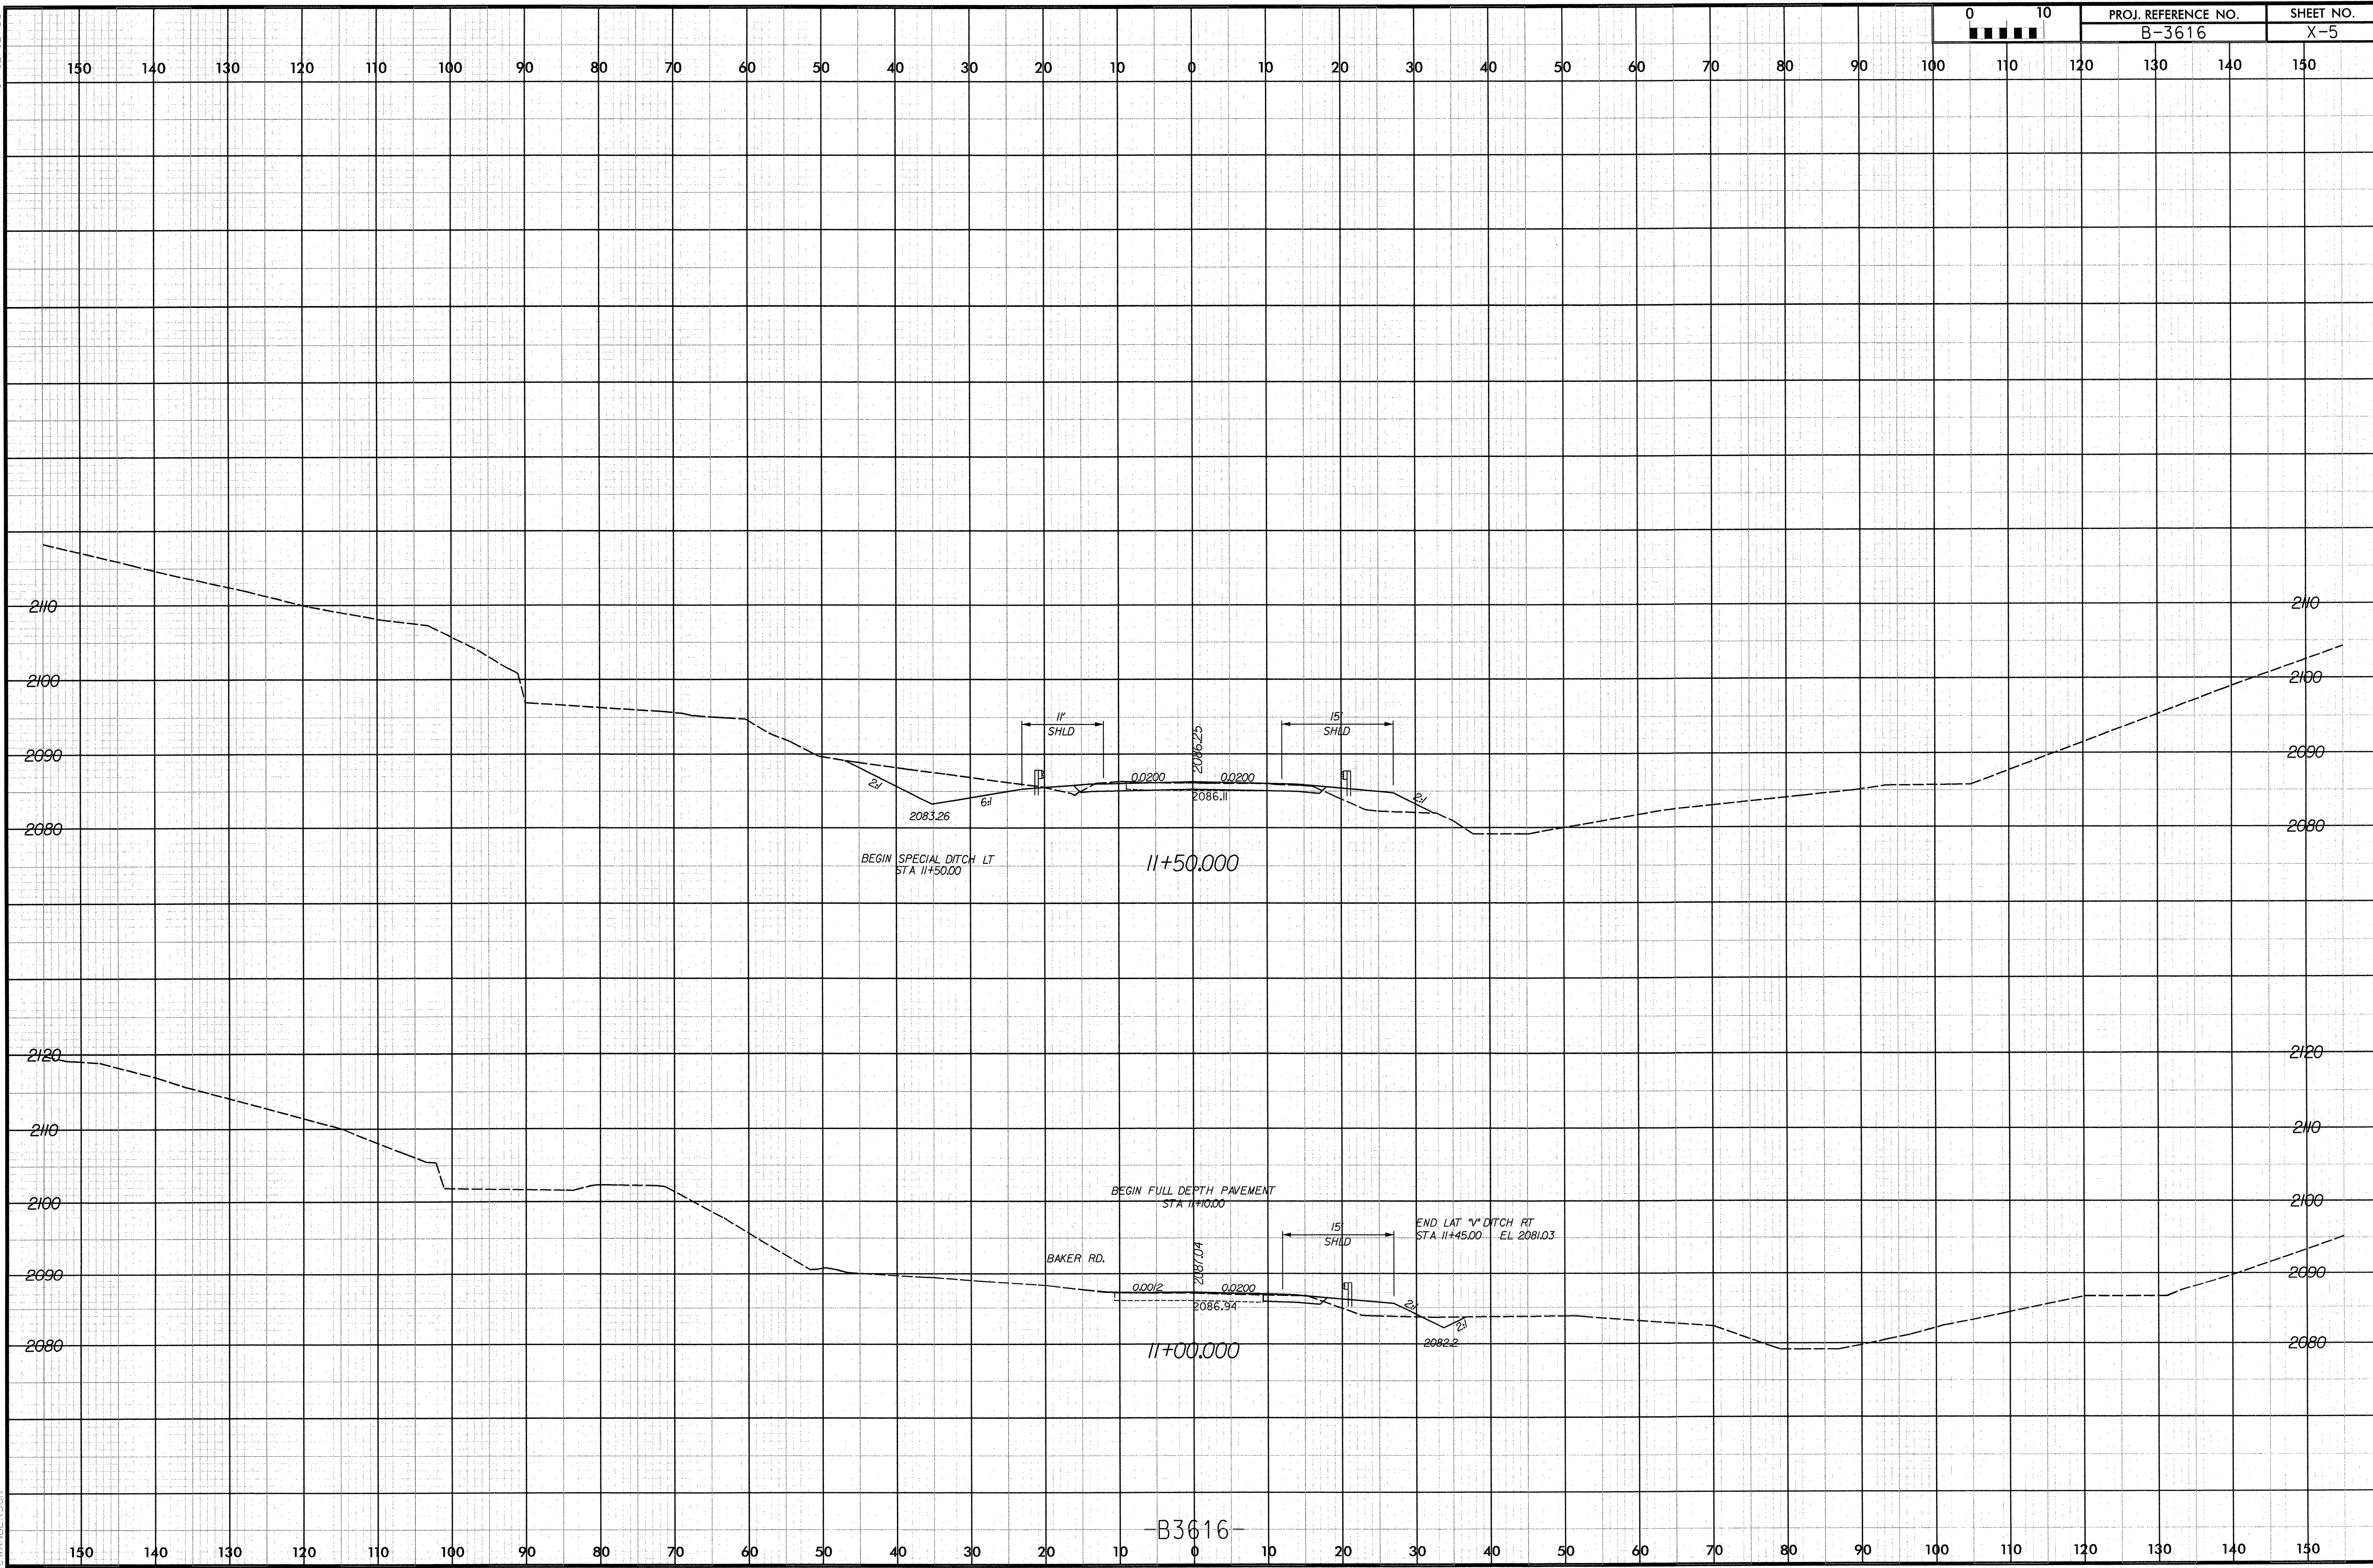

24' 2083.26 6' 11' SHLD 2086.25 0.0200 2086.11 0.0200 15' SHLD 24'

BEGIN SPECIAL DITCH LT STA 11+50.00

11+50.00

BEGIN FULL DEPTH PAVEMENT STA 11+00.00

BAKER RD. 15' SHLD 24' 2087.04 0.0012 2086.94 0.0200 2082.2

END LAT "V" DITCH RT STA 11+45.00 EL 2081.03

11+00.00

B3616

C:\9809\2004\1\Design\B3616.RDY_XPL.DGN