


Rev 12/12/00



PROJ. REFERENCE NO. B-3616	SHEET NO. X-3
-------------------------------	------------------

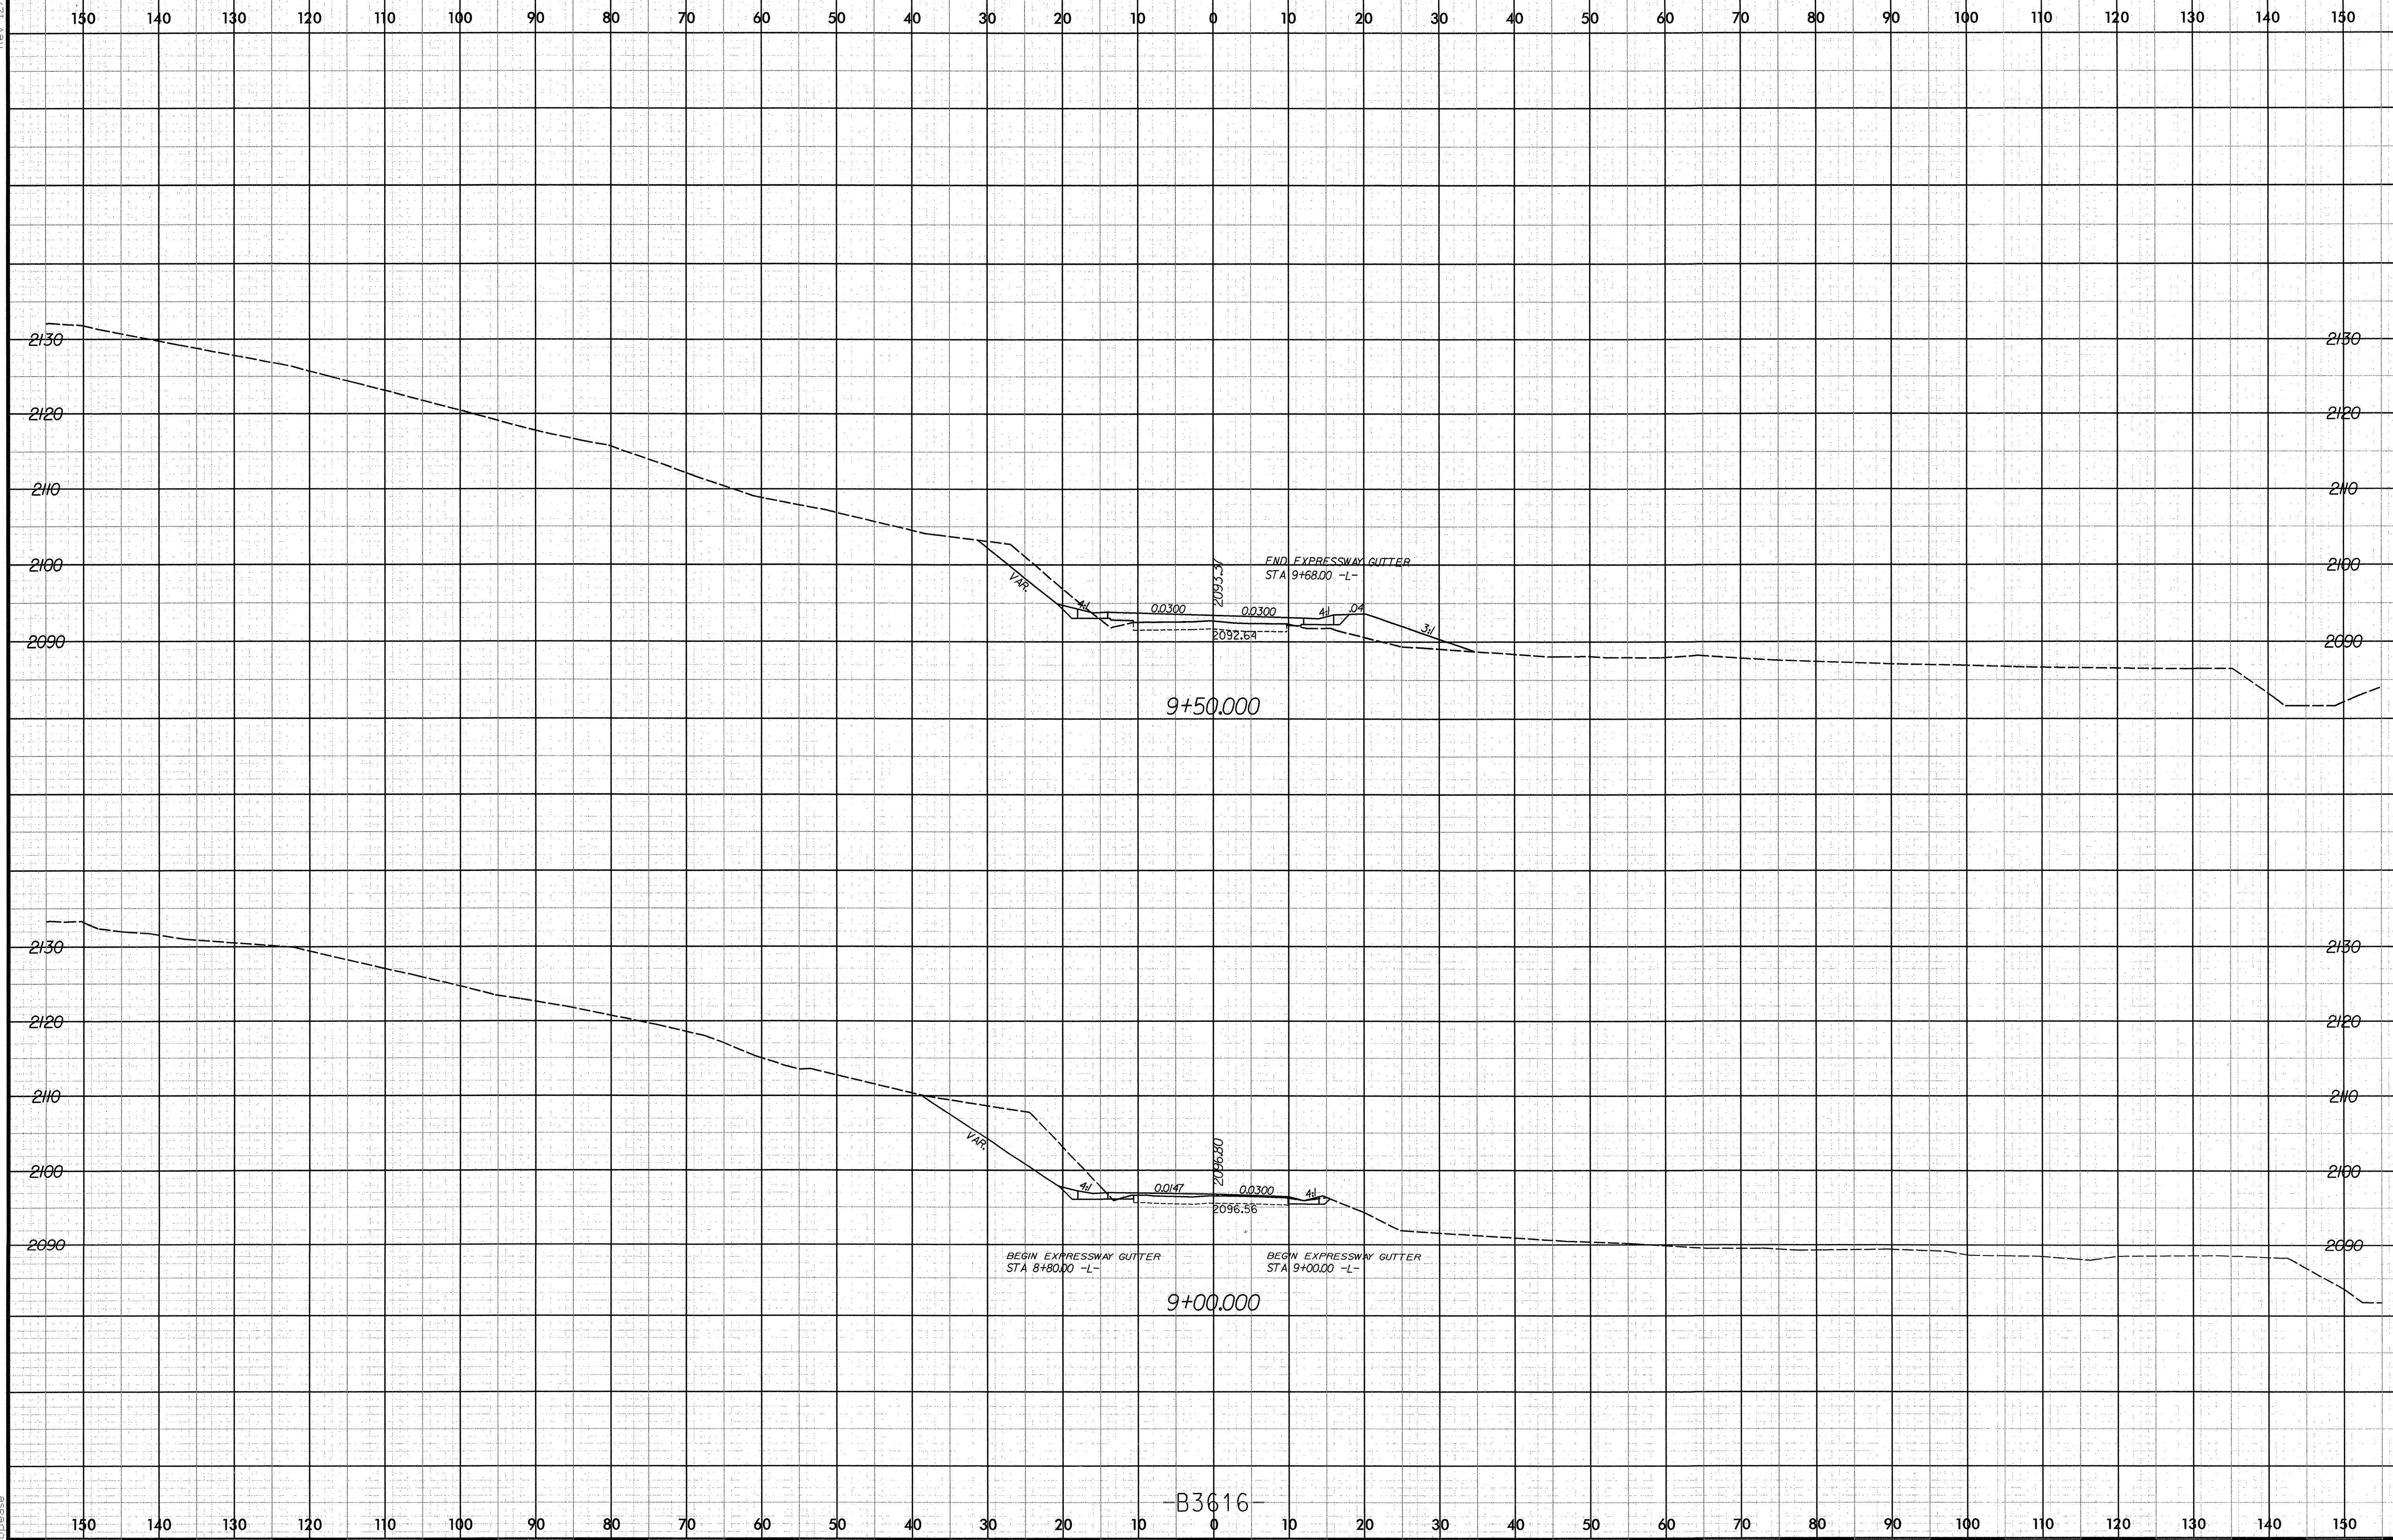

11/27/00 11:47:00 I:\Design\B3616_F0Y_XPL.DGN

B3616