

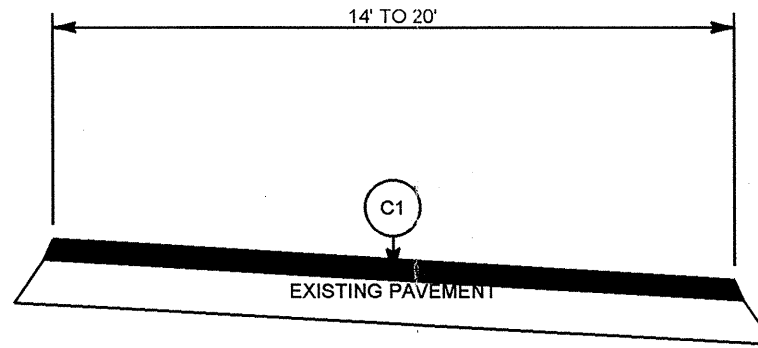



TYPICAL SECTION NO. 1

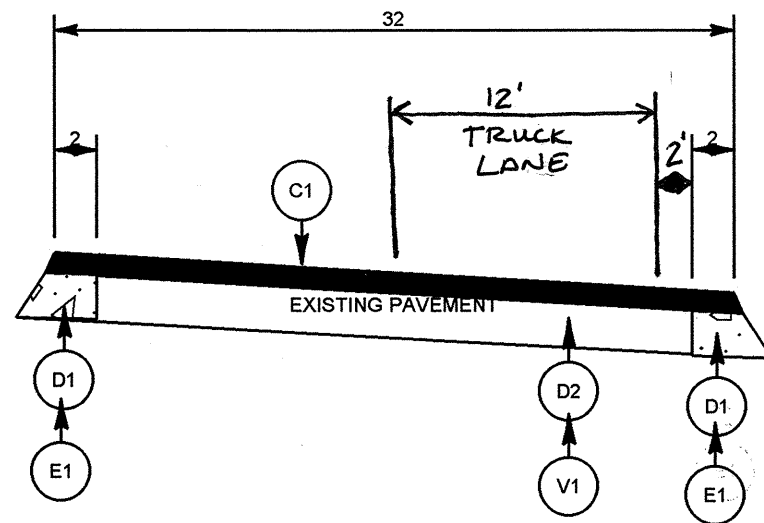


TYPICAL SECTION NO. 4

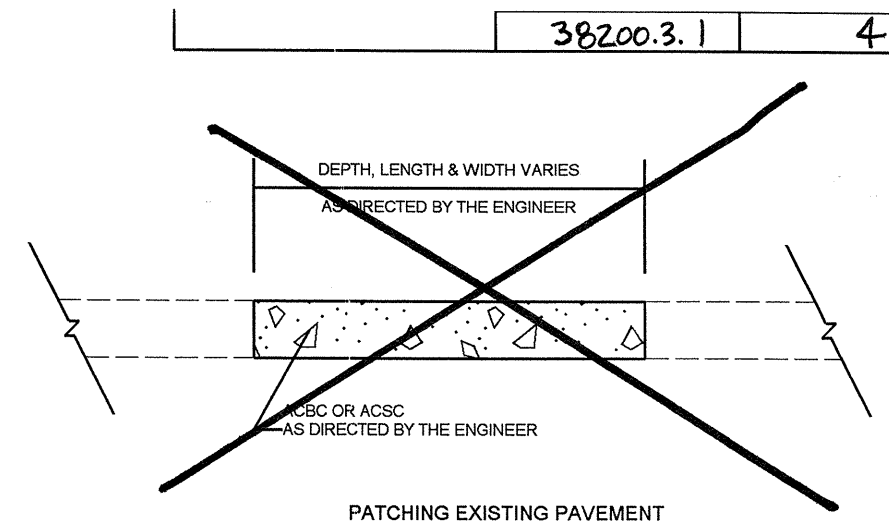

TYPICAL SECTION NO. 2

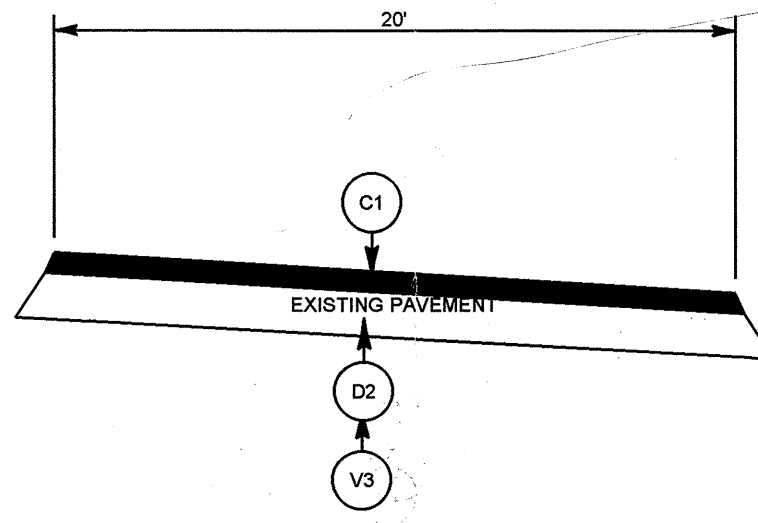

TYPICAL SECTION NO. 5

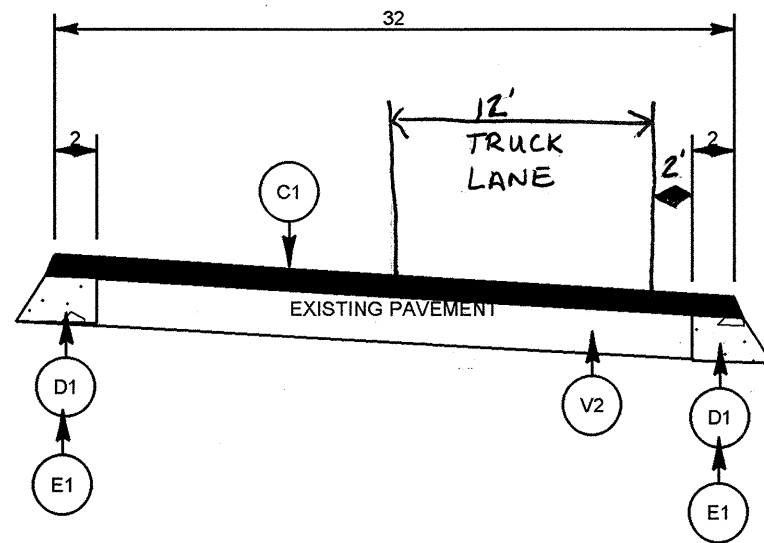

TYPICAL SECTION NO. 3

PAVEMENT SCHEDULE	
C1	PROP. APPROX 1 1/2" ASPHALT CONCRETE SURFACE COURSE, TYPE S9.5C, AT AN AVERAGE RATE OF 168 LBS PER SY
D1	PROP. APPROX. 4" ASPHALT CONCRETE INTERMEDIATE COURSE, TYPE I19.0C, AT AN AVERAGE RATE OF 456 LBS PER SQ YD
D2	PROP. APROX. 2 1/4" ASPHALT CONCRETE INTERMEDIATE COURSE, TYPE I19.0C, AT AN AVERAGE RATE OF 257 LBS PER SQ YD
E1	PROP. APPROX. 4" ASPHALT CONCRETE BASE COURSE, TYPE B25.0C, AT AN AVERAGE RATE OF 456 LBS PER SQ YD
V1	PROP. APPROX. 2" MILLING EXISTING ASPHALT CONCRETE (12' TRUCK LANE ONLY)
V2	PROP. APPROX. 2" HOT IN PLACE RECYCLING, TYPE I19.0C (12' TRUCK LANE ONLY)
V3	PROP. APPROX. 2 1/4" MILLING EXISTING ASPHALT CONCRETE