

15+50


16+00

16+50

17+00

17+50


F.A. PROJECT No. BRZ-2712 (3)

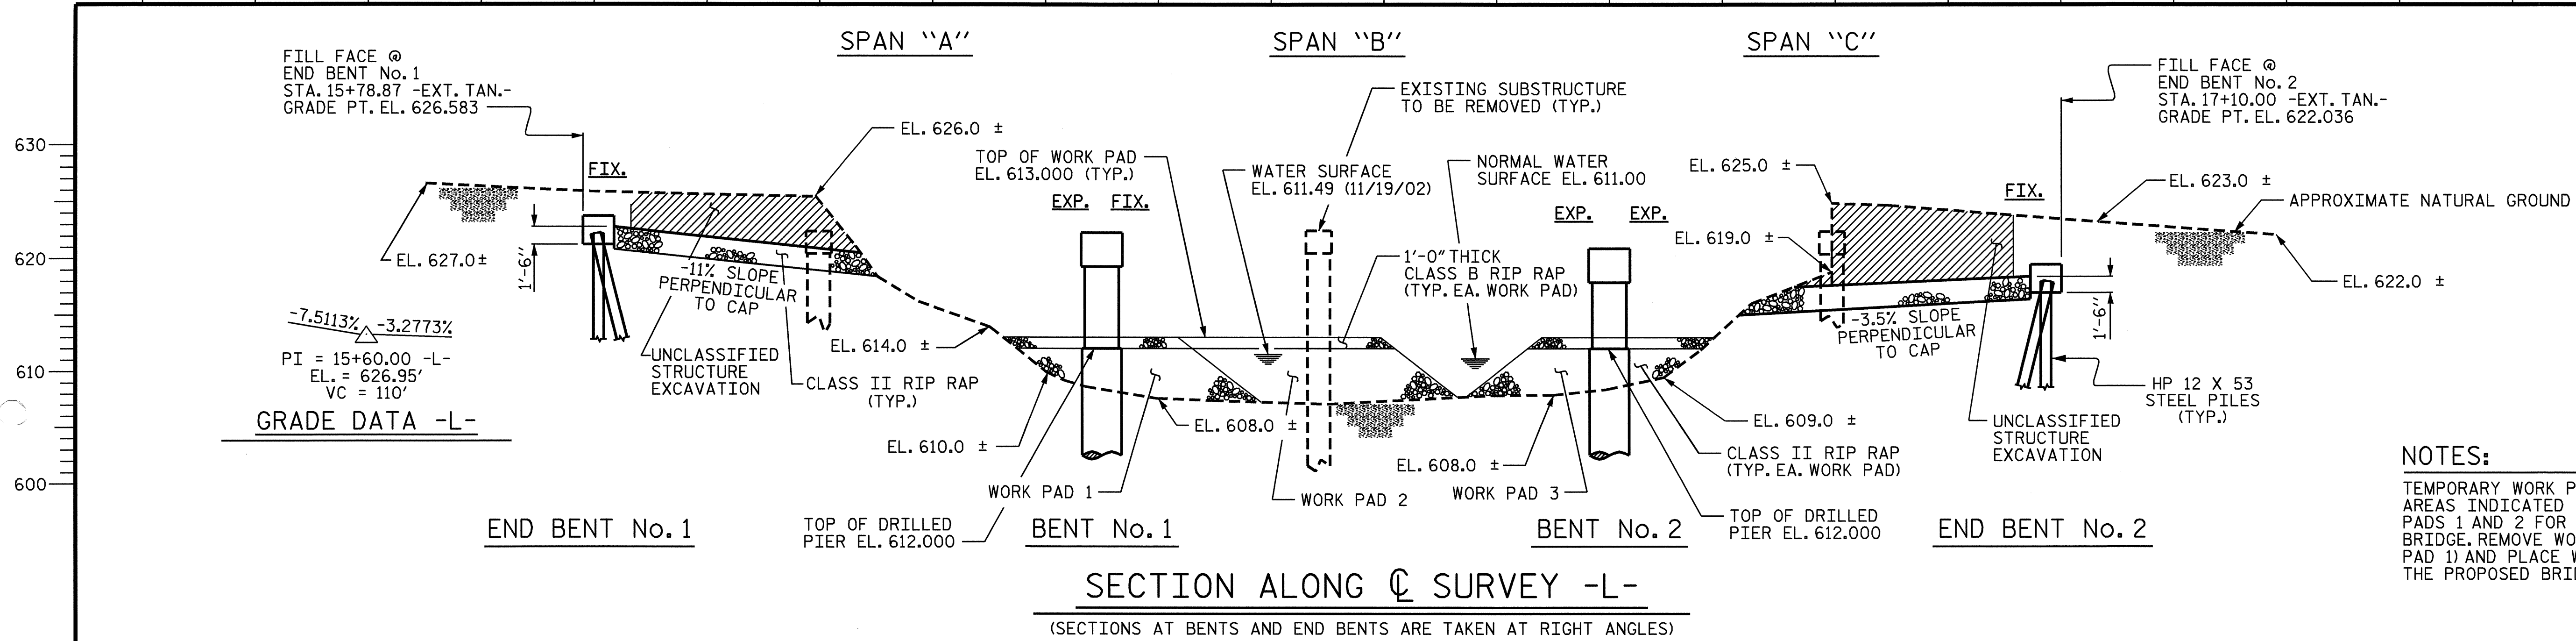

NOTES:
 TEMPORARY WORK PADS WILL BE REQUIRED IN THE AREAS INDICATED IN THE PLAN VIEW. CONSTRUCT WORK PADS 1 AND 2 FOR DEMOLITION OF THE EXISTING BRIDGE. REMOVE WORK PAD 2 (WHILE RETAINING WORK PAD 1) AND PLACE WORK PAD 3 FOR CONSTRUCTION OF THE PROPOSED BRIDGE.

HORIZONTAL CURVE DATA -L-

PI Sta 14+02.59	PI Sta 18+48.96
$\Delta = 64^\circ-32'-35.0"$ (RT)	$\Delta = 65^\circ-54'-04.1"$ (LT)
D = 14°-19'-26.2"	D = 23°-52'-23.7"
L = 450.60'	L = 276.05'
T = 252.59'	T = 155.56'
R = 400.00'	R = 240.00'

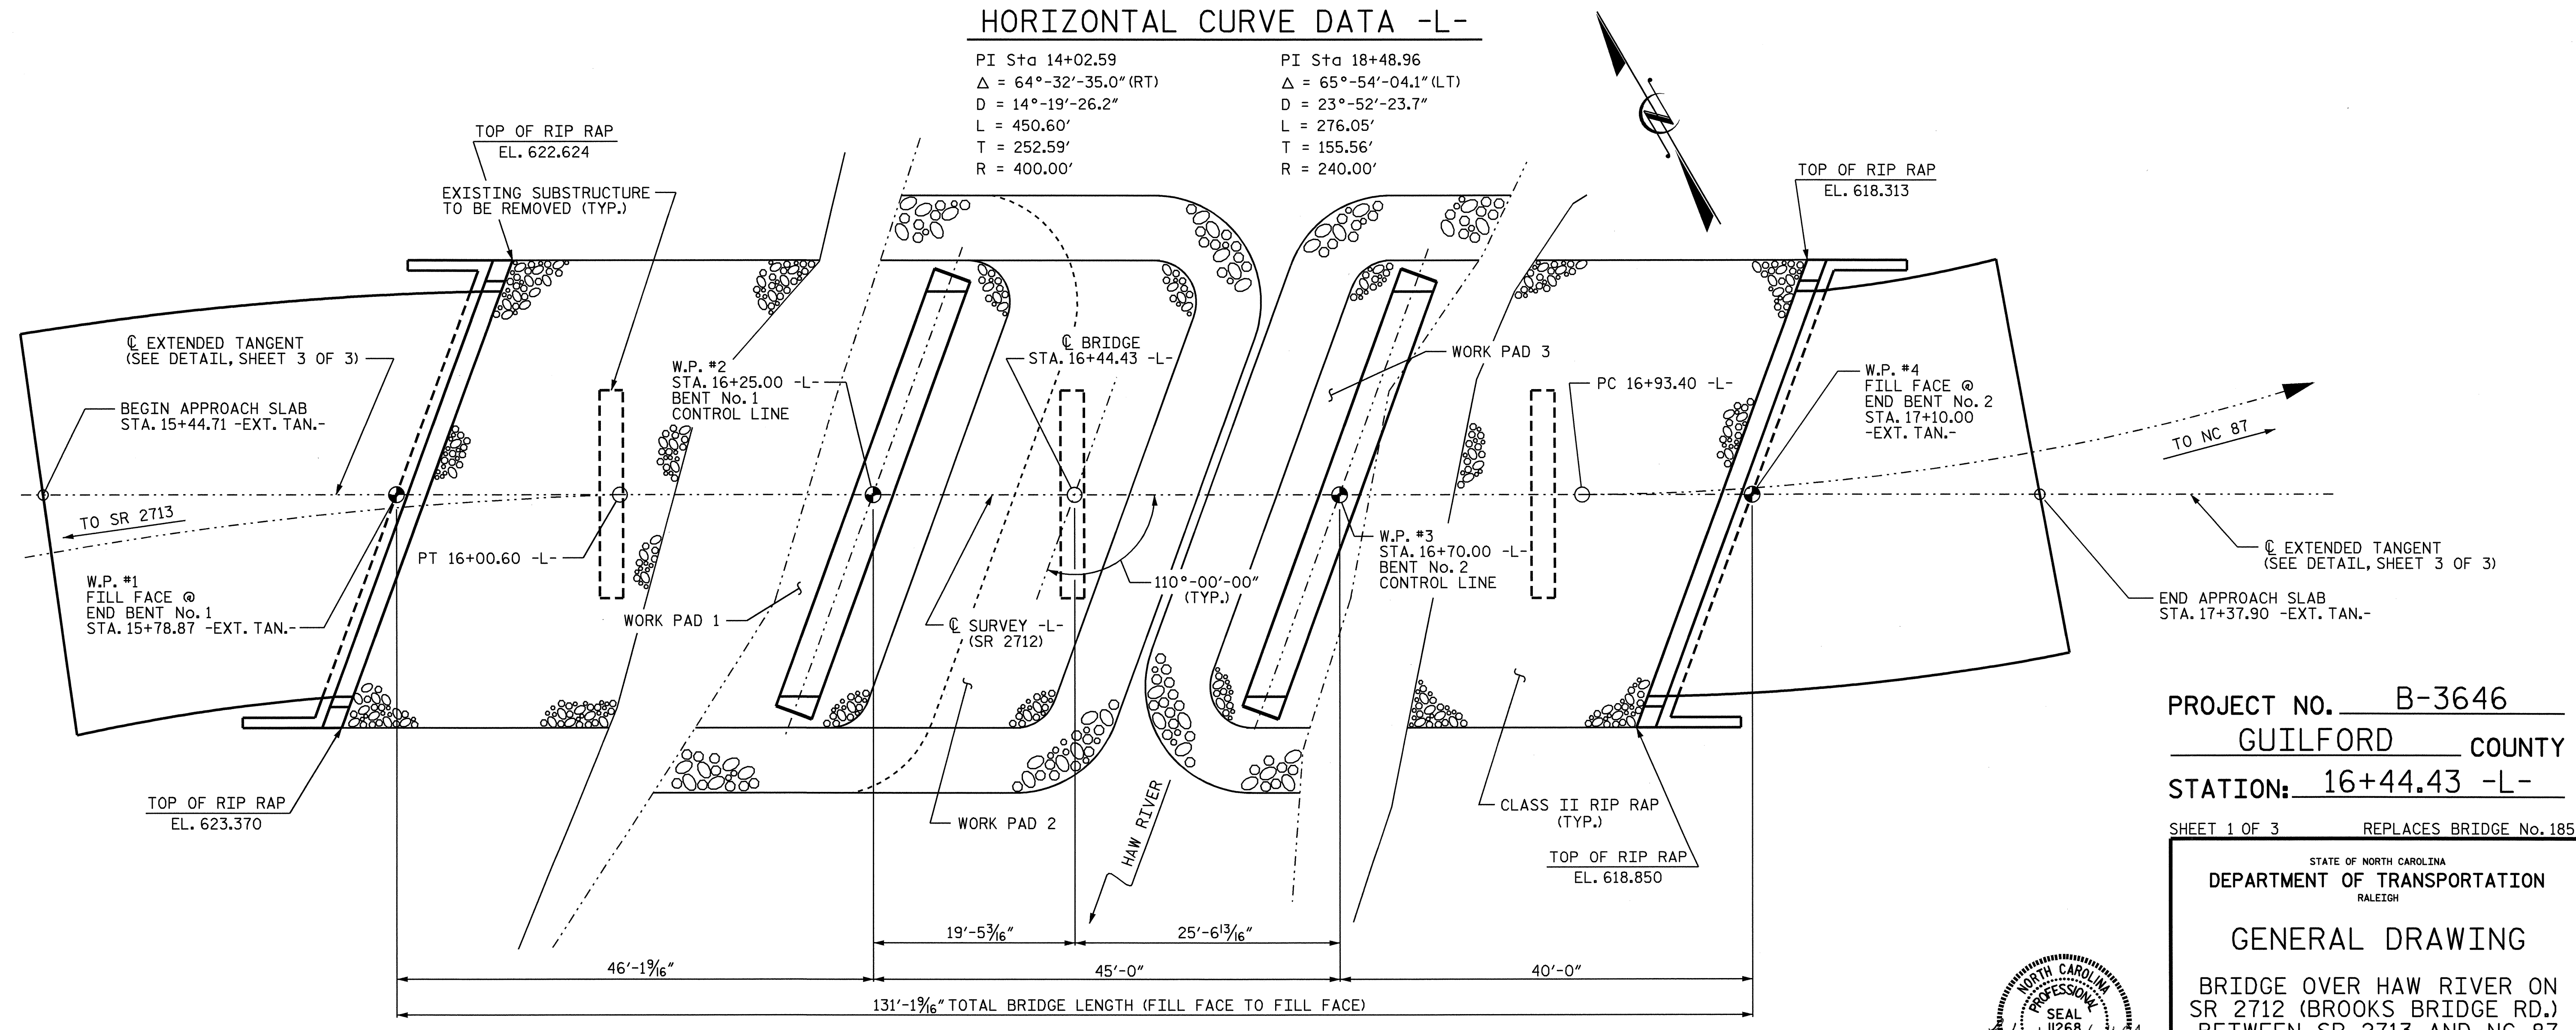

PROJECT NO. B-3646
GUILFORD COUNTY
 STATION: 16+44.43 -L-
 SHEET 1 OF 3 REPLACES BRIDGE No. 185

STATE OF NORTH CAROLINA
 DEPARTMENT OF TRANSPORTATION
 RALEIGH
GENERAL DRAWING
 BRIDGE OVER HAW RIVER ON
 SR 2712 (BROOKS BRIDGE RD.)
 BETWEEN SR 2713 AND NC 87



REVISIONS						SHEET NO.	
NO.	BY:	DATE:	NO.	BY:	DATE:	S-1	
1			3			TOTAL SHEETS	28
2			4				

DRAWN BY: P.C. BREWER DATE: 1/7/04
 CHECKED BY: S.B. WILLIAMS DATE: 4/22/04