


150 140 130 120 110 100 90 80 70 60 50 40 30 20 10 0 10 20 30 40 50 60 70 80 90 100 110 120 130 140 150

END STATE PROJECT -L- STA. 20+50.00

EXCAVATION
CUBIC YARDS

EMBANKMENT
CUBIC YARDS

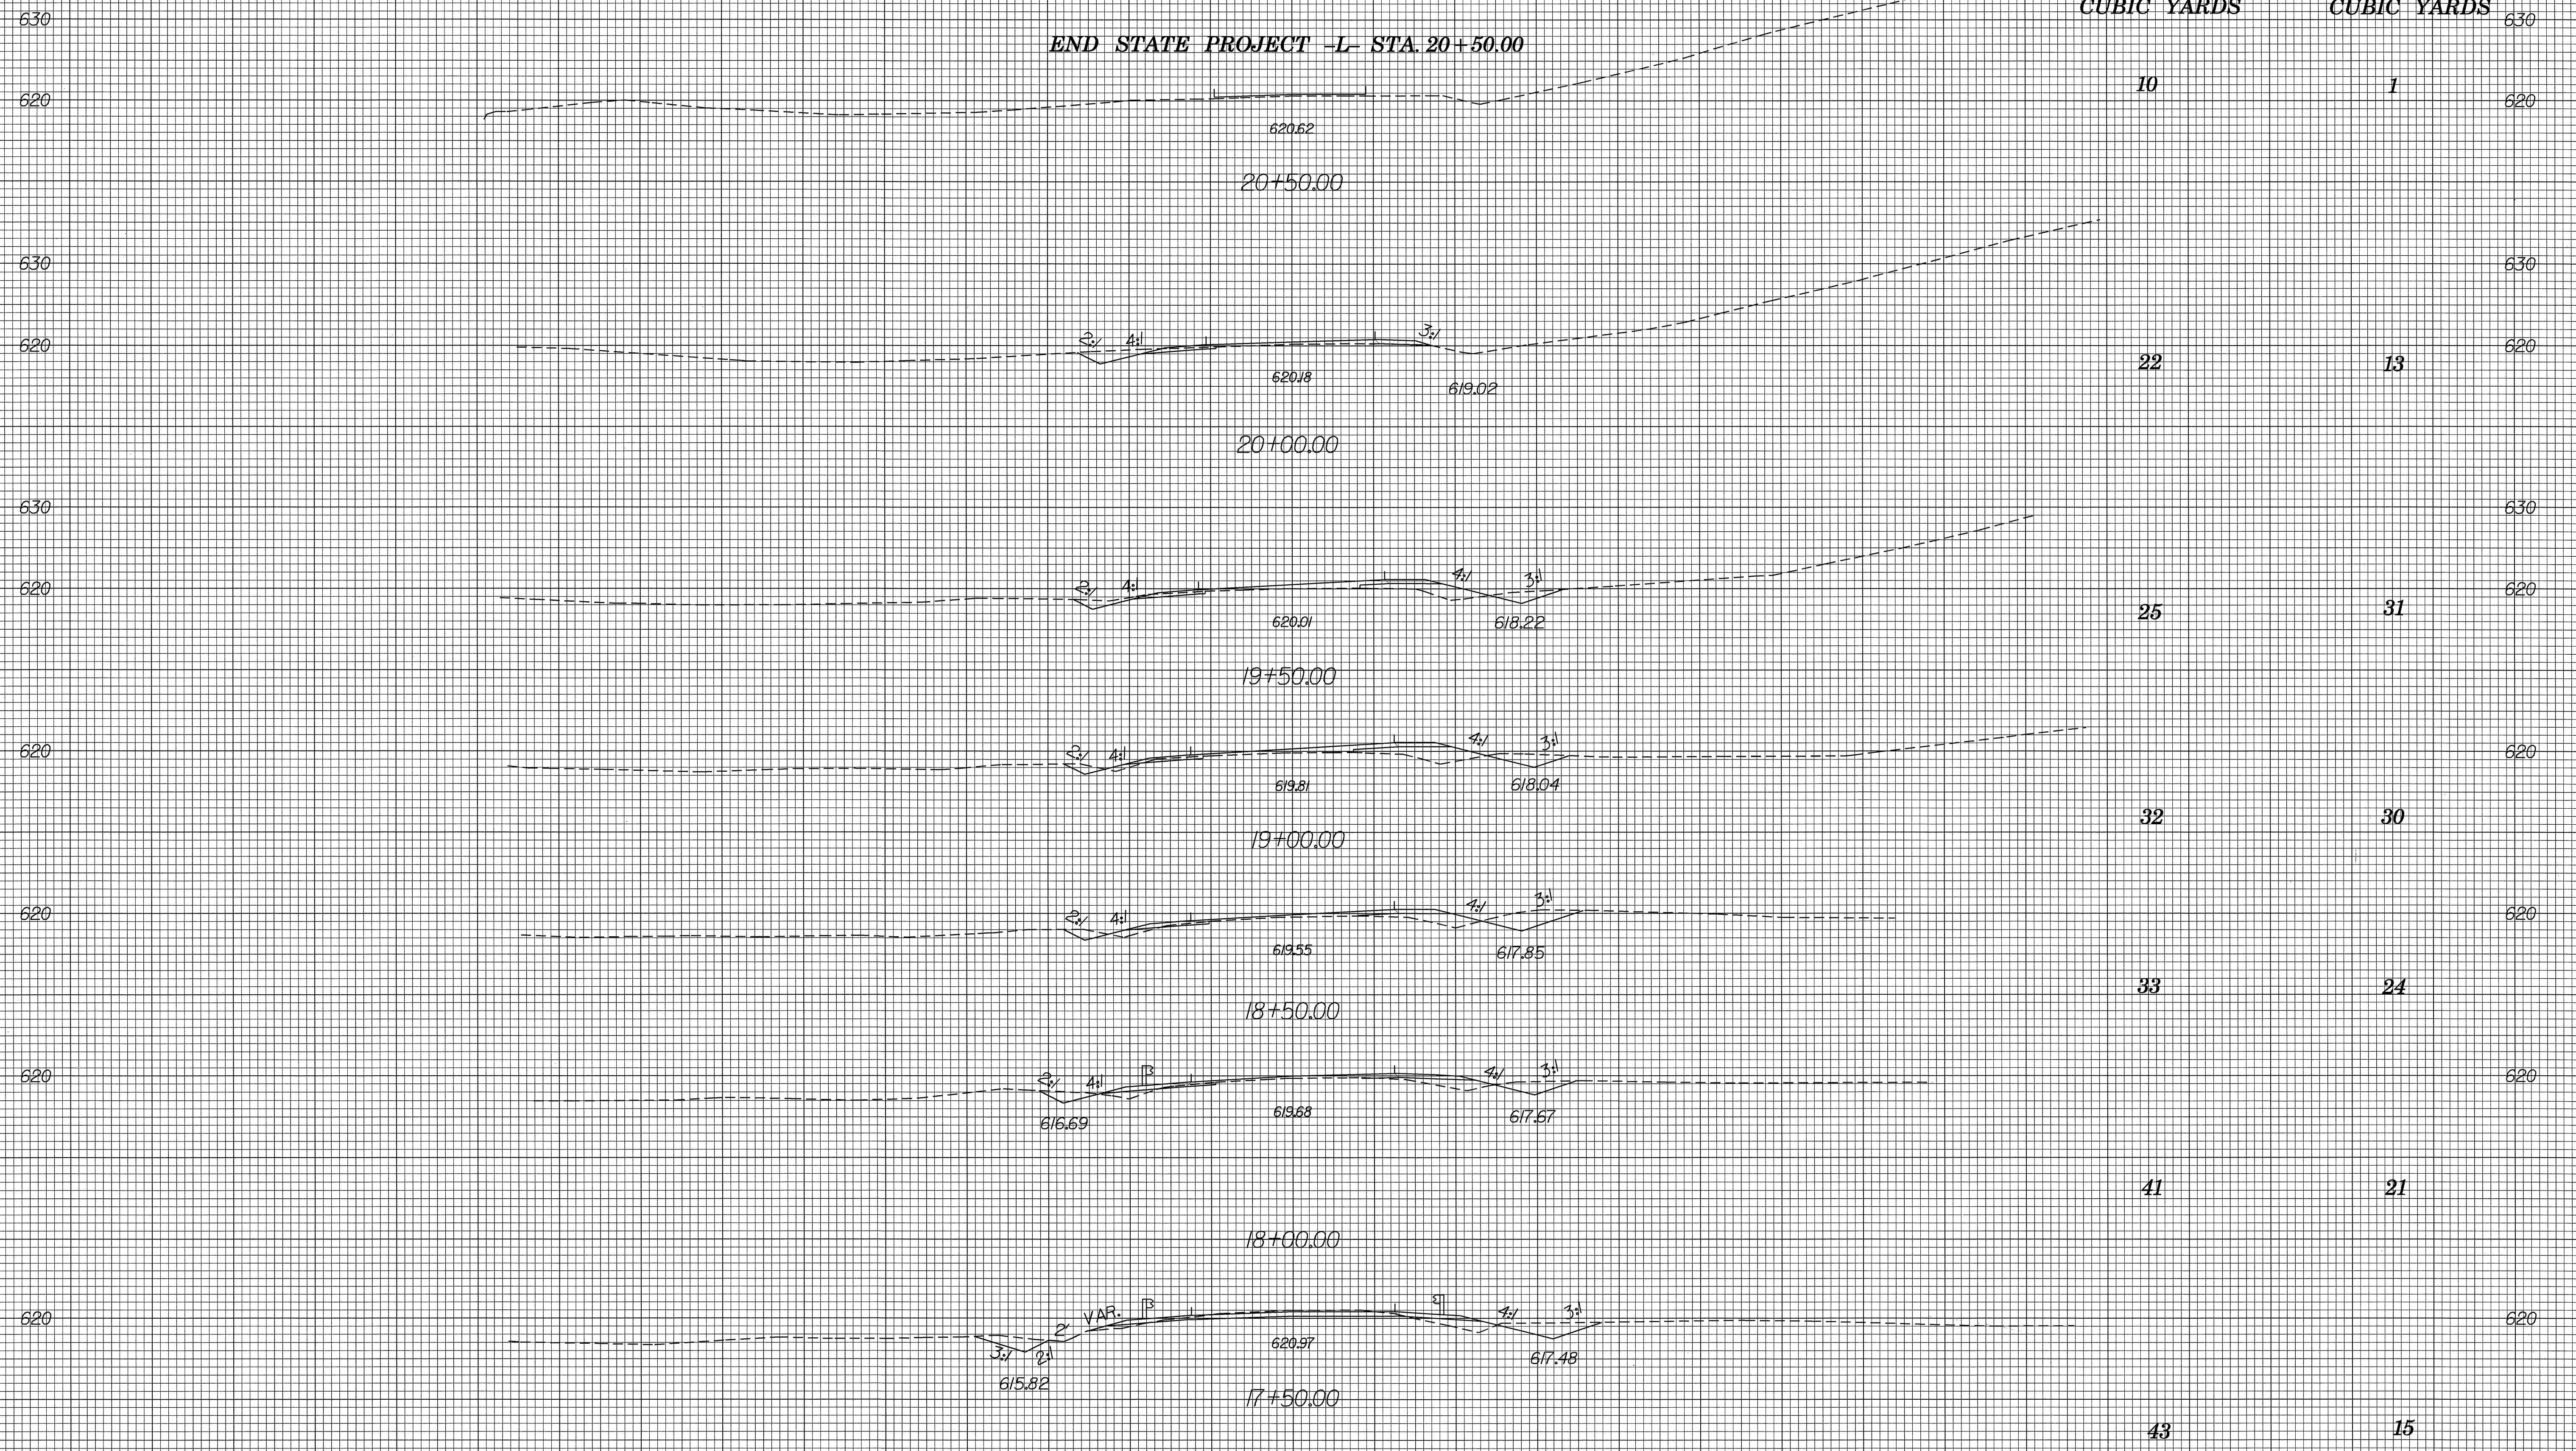

END BRIDGE STA. 17+10.23

150 140 130 120 110 100 90 80 70 60 50 40 30 20 10 0 10 20 30 40 50 60 70 80 90 100 110 120 130 140 150