


8/23/99



PROJ. REFERENCE NO. B-3646	SHEET NO. X-2
-------------------------------	------------------

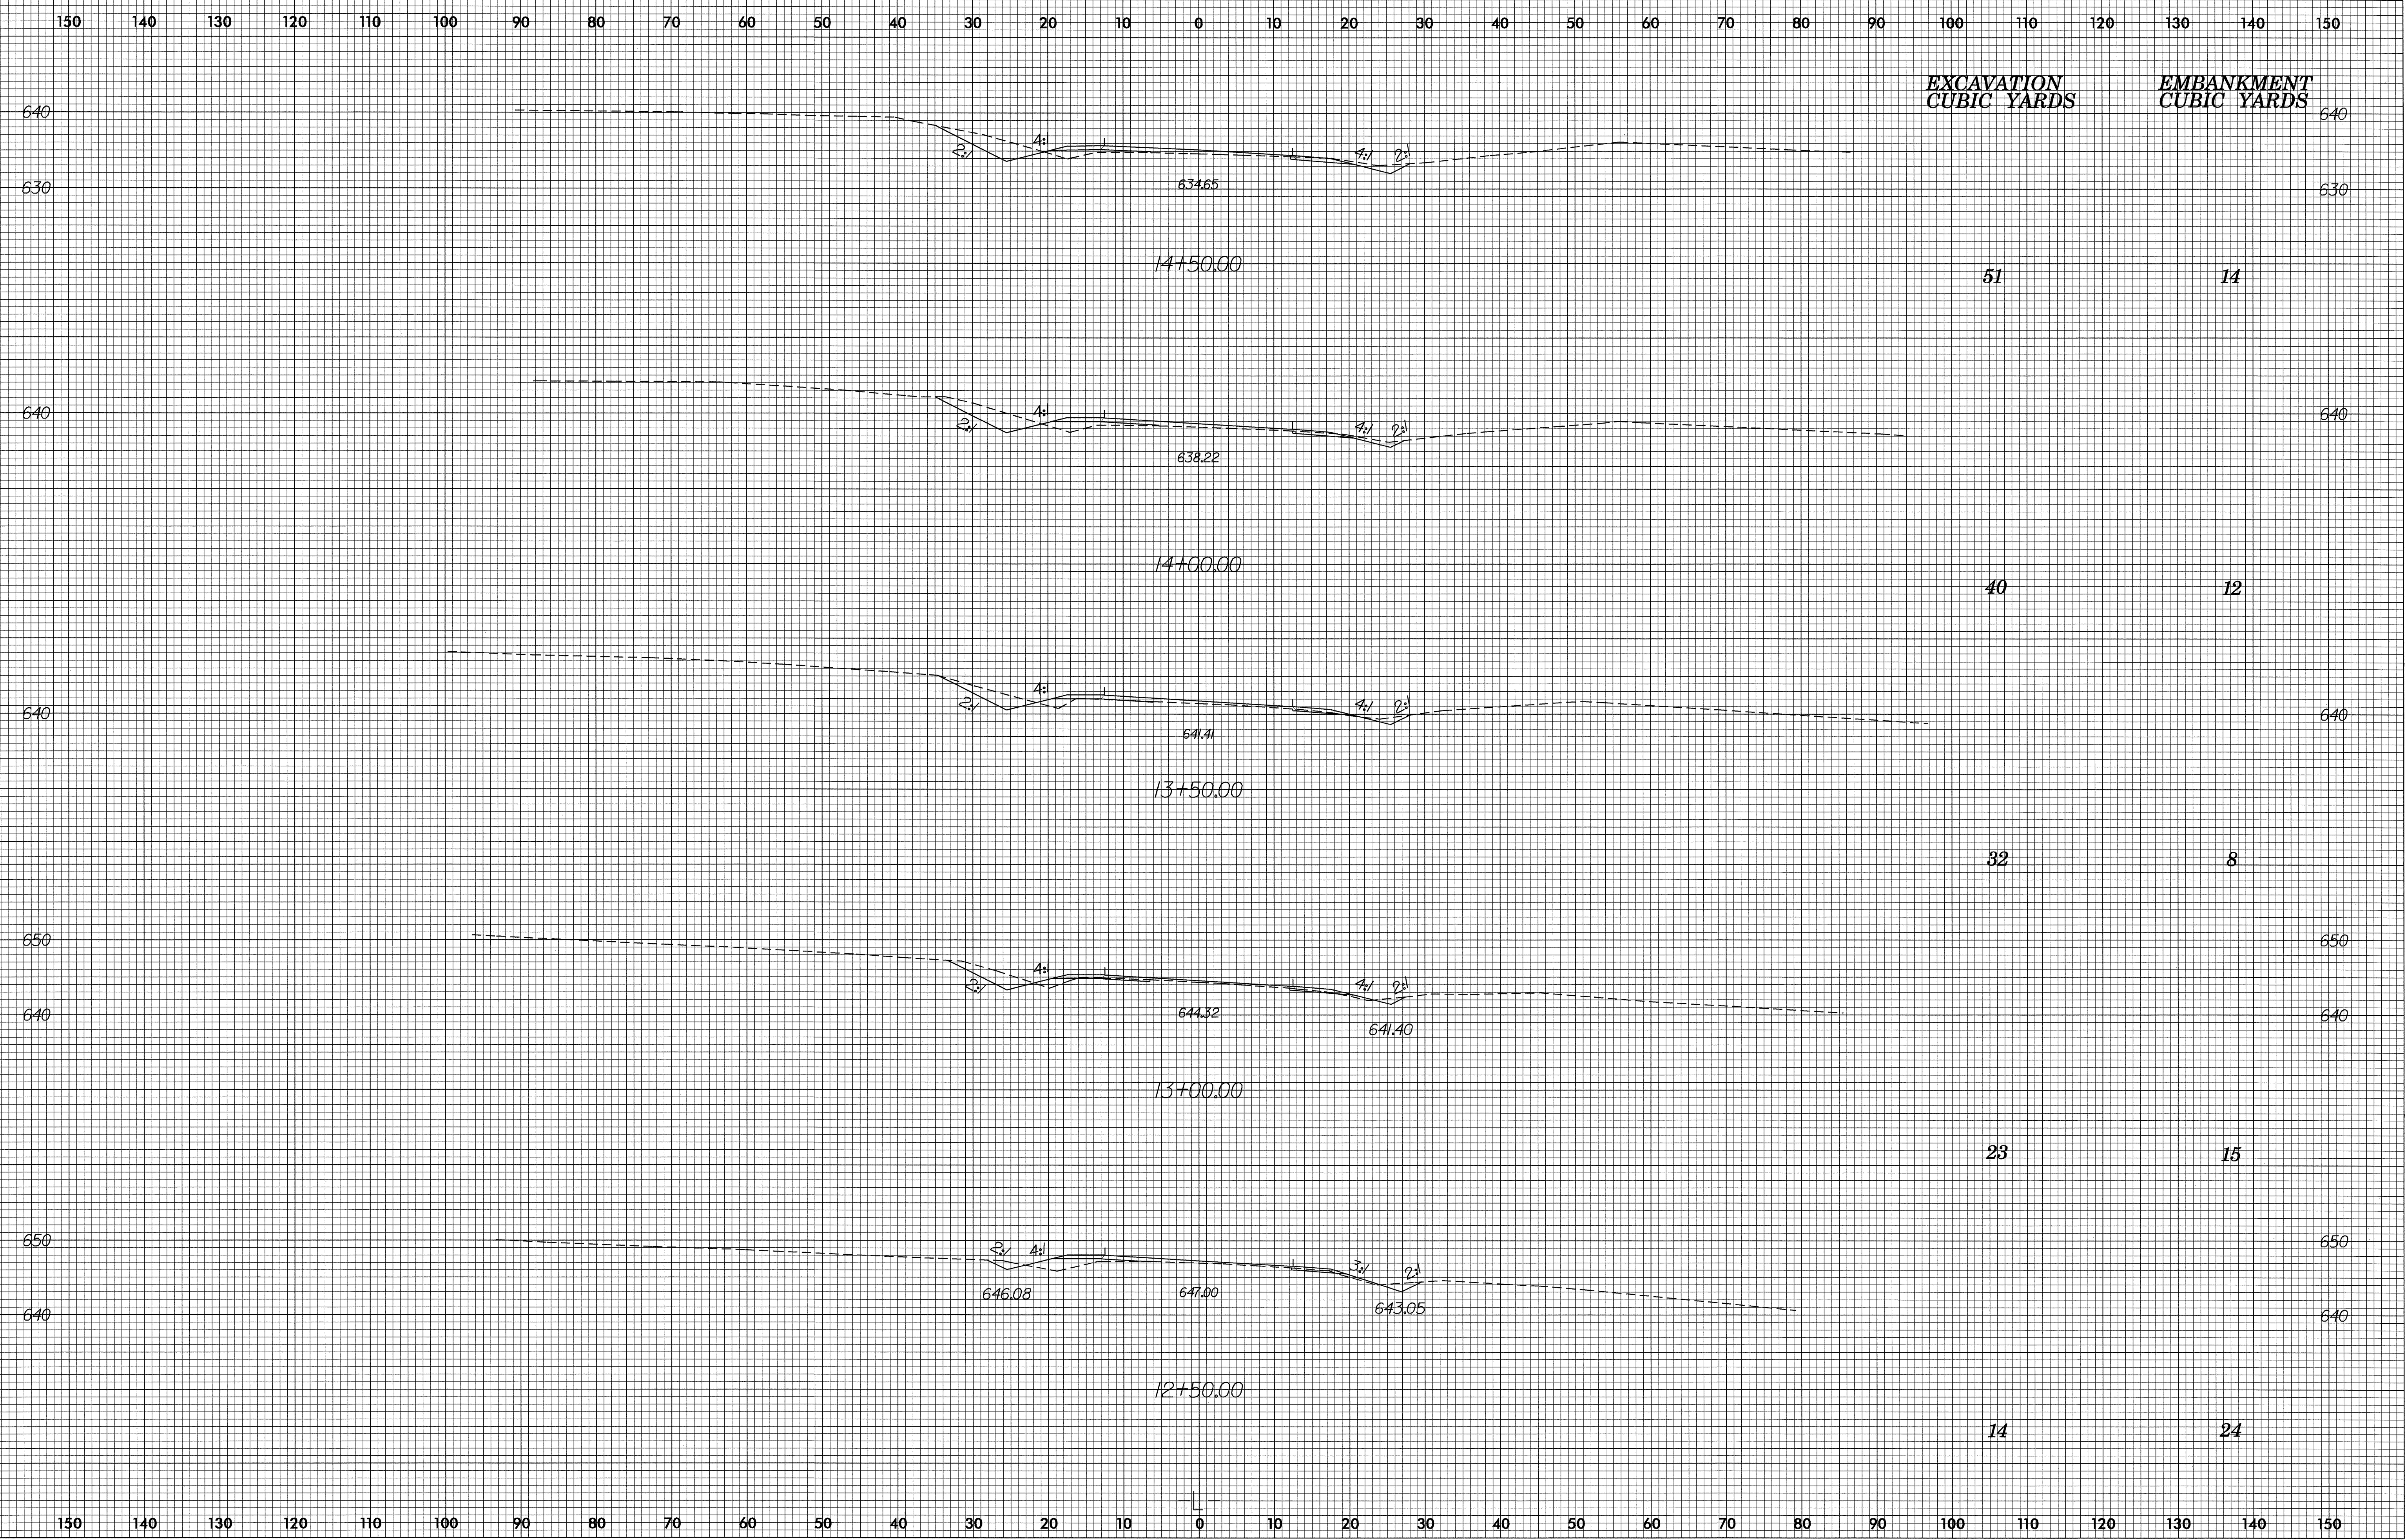

05-MAY-2004 11:41
D:\Clean\X\B3646\F01\5157.XPL.DGN