


TEST SITE PLAN

(BRIDGE NO. 227 ON -L- (SR 3000) OVER BEAVER CREEK)

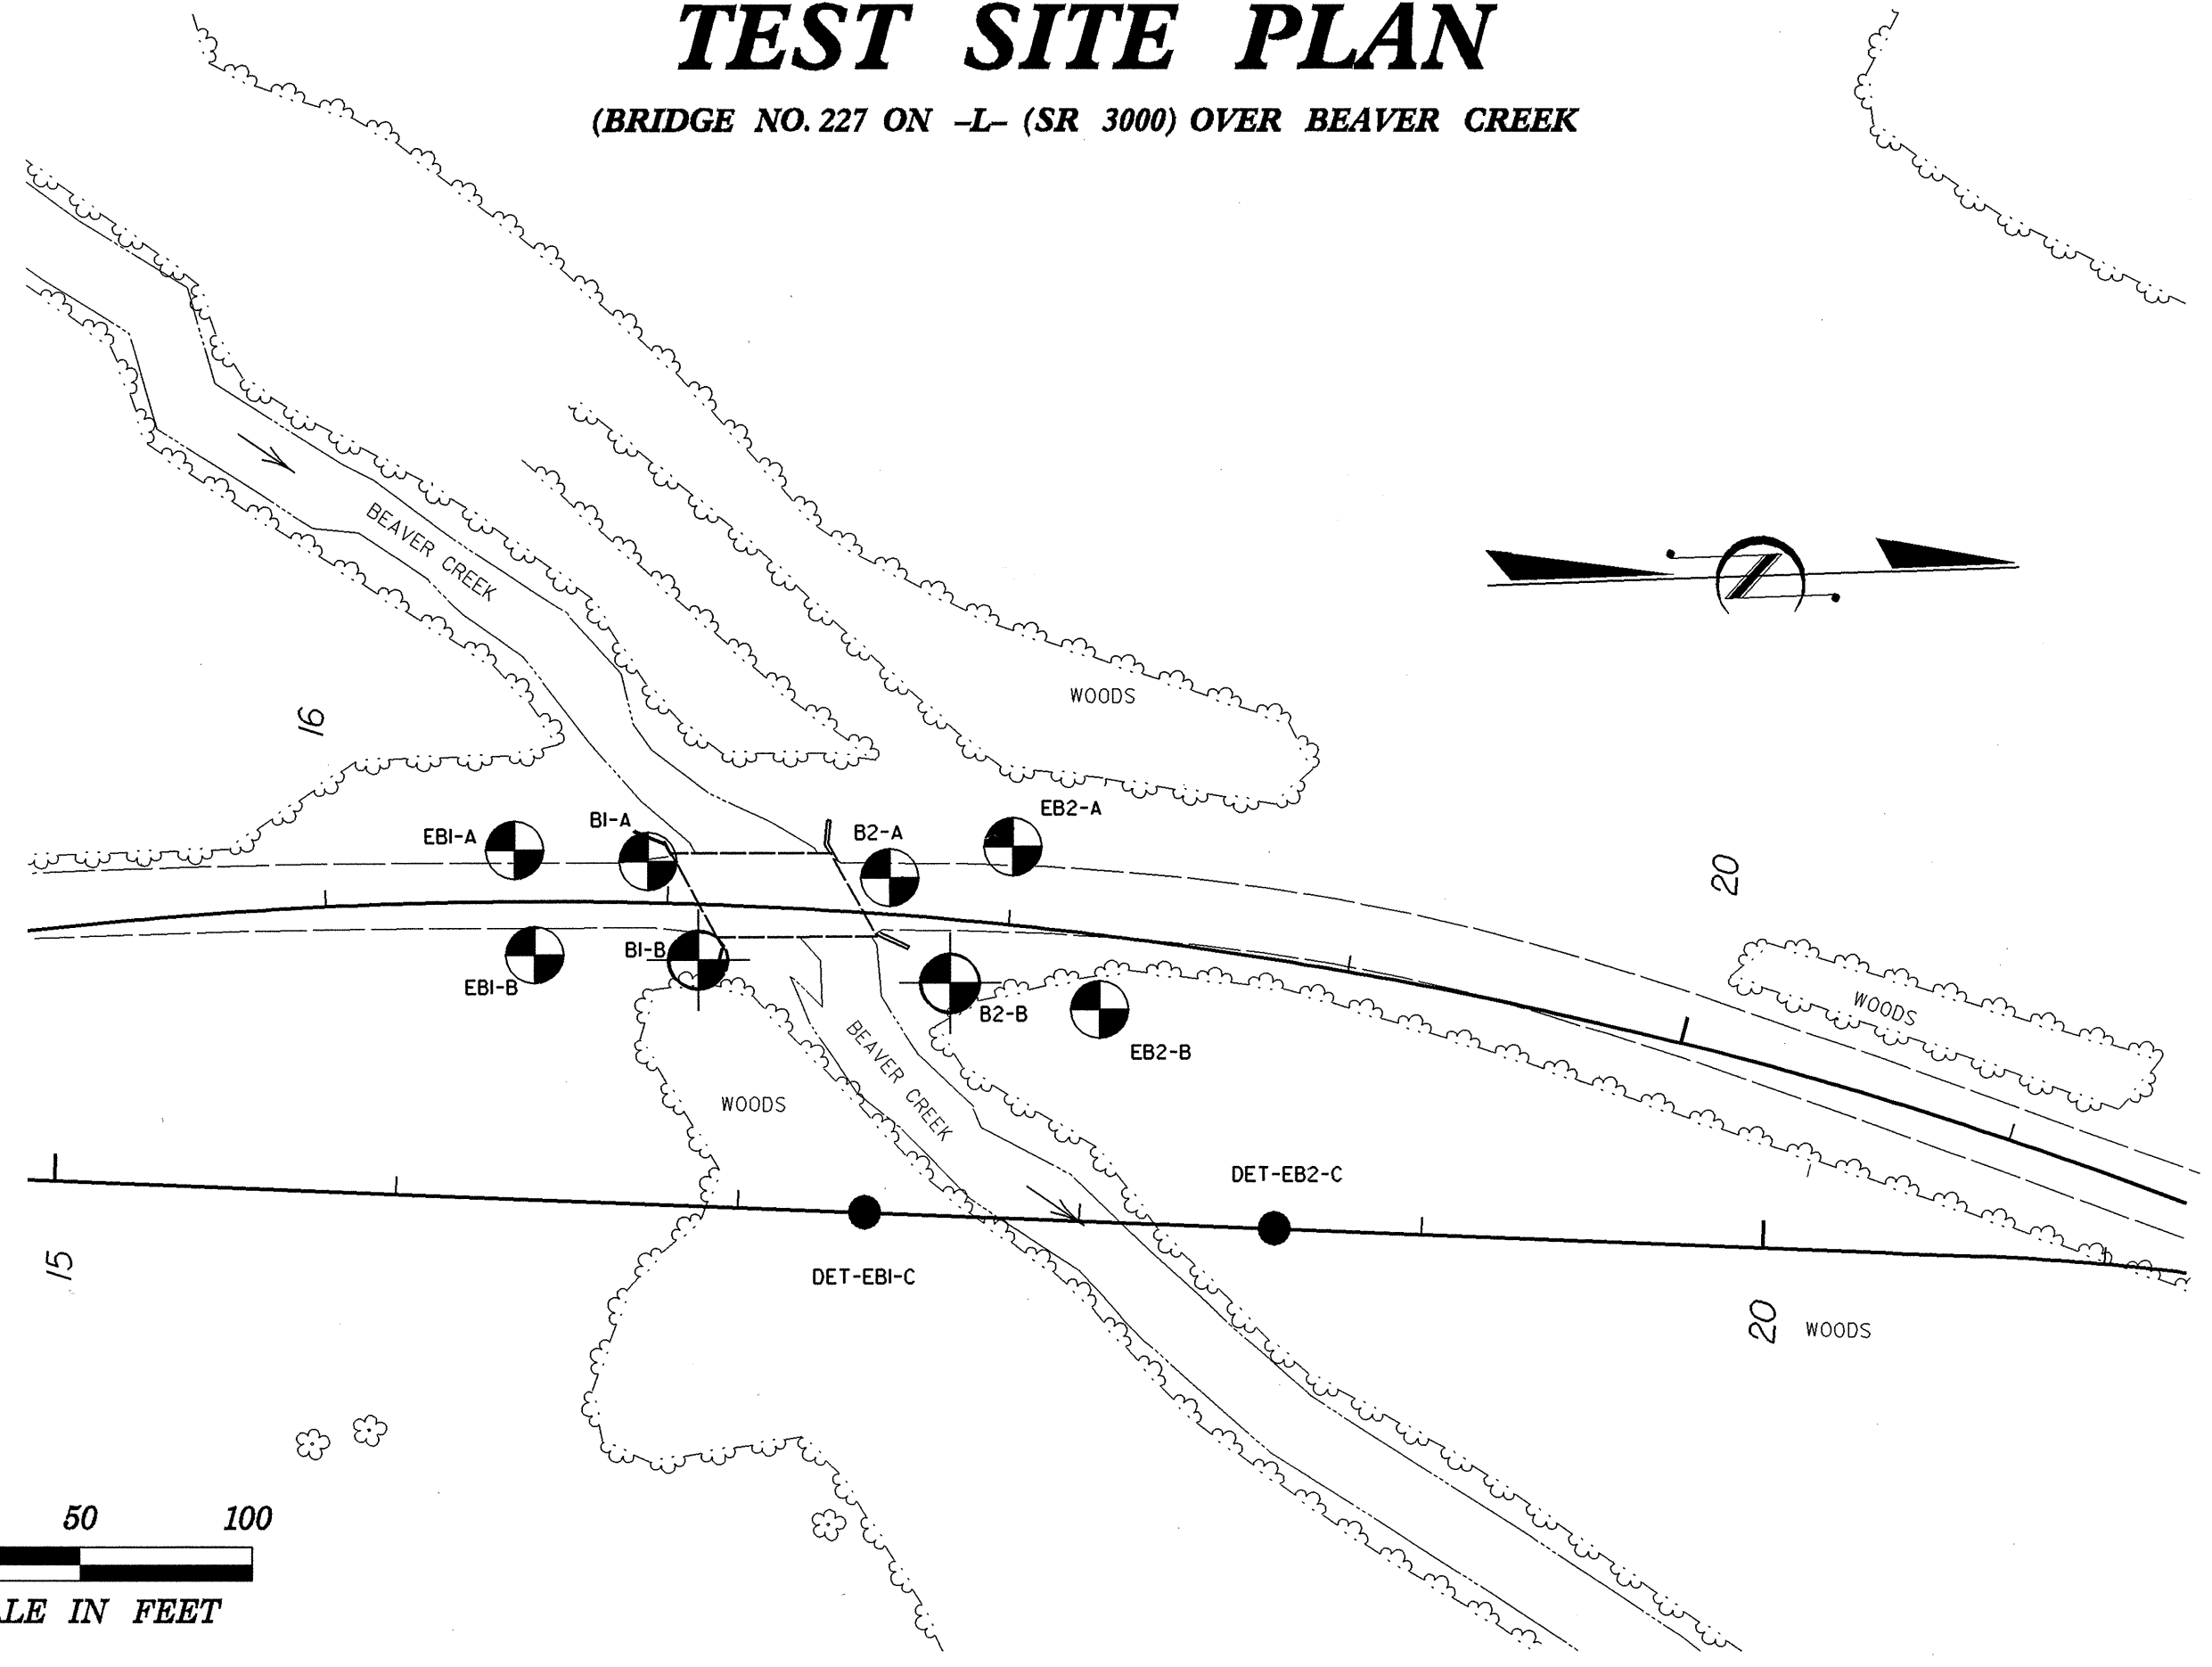

0 50 100
SCALE IN FEET