

### PLAN OF SPANS B & C


BARRIER RAIL NOT SHOWN FOR CLARITY .  
 \*RADIAL DIMENSIONS TO C-L- .  
 FOR POUR SEQUENCE AND TRANSVERSE CONST. JOINT,  
 SEE "SUPERSTRUCTURE BILL OF MATERIAL" SHEET .  
 A-BARS ARE TO PLACED PERPENDICULAR TO LONG CHORD

PROJECT NO. B-3649  
GUILFORD COUNTY  
 STATION: 17+39.20 -L-

SHEET 2 OF 3

STATE OF NORTH CAROLINA  
 DEPARTMENT OF TRANSPORTATION  
 RALEIGH

**SUPERSTRUCTURE  
 PLAN OF SPANS**

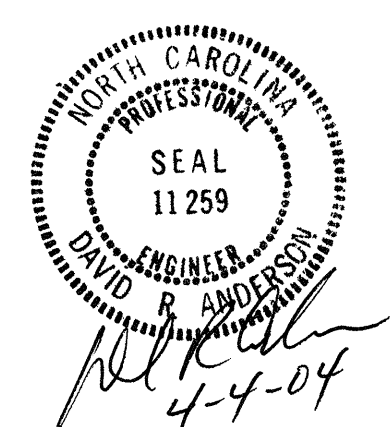

DRAWN BY : N. Q. TRAN DATE : 4-14-03  
 CHECKED BY : T. A. WALTER DATE : 9-30-03

REVISIONS						SHEET NO. S-8
NO.	BY:	DATE:	NO.	BY:	DATE:	
1			3			TOTAL SHEETS 32
2			4			