


8/23/99

150 140 130 120 110 100 90 80 70 60 50 40 30 20 10 0 10 20 30 40 50 60 70 80 90 100 110 120 130 140 150

EXCAVATION  
CU. YD.

EMBANKMENT  
CU. YD.

END PROJECT -L- STA. 22+54.74

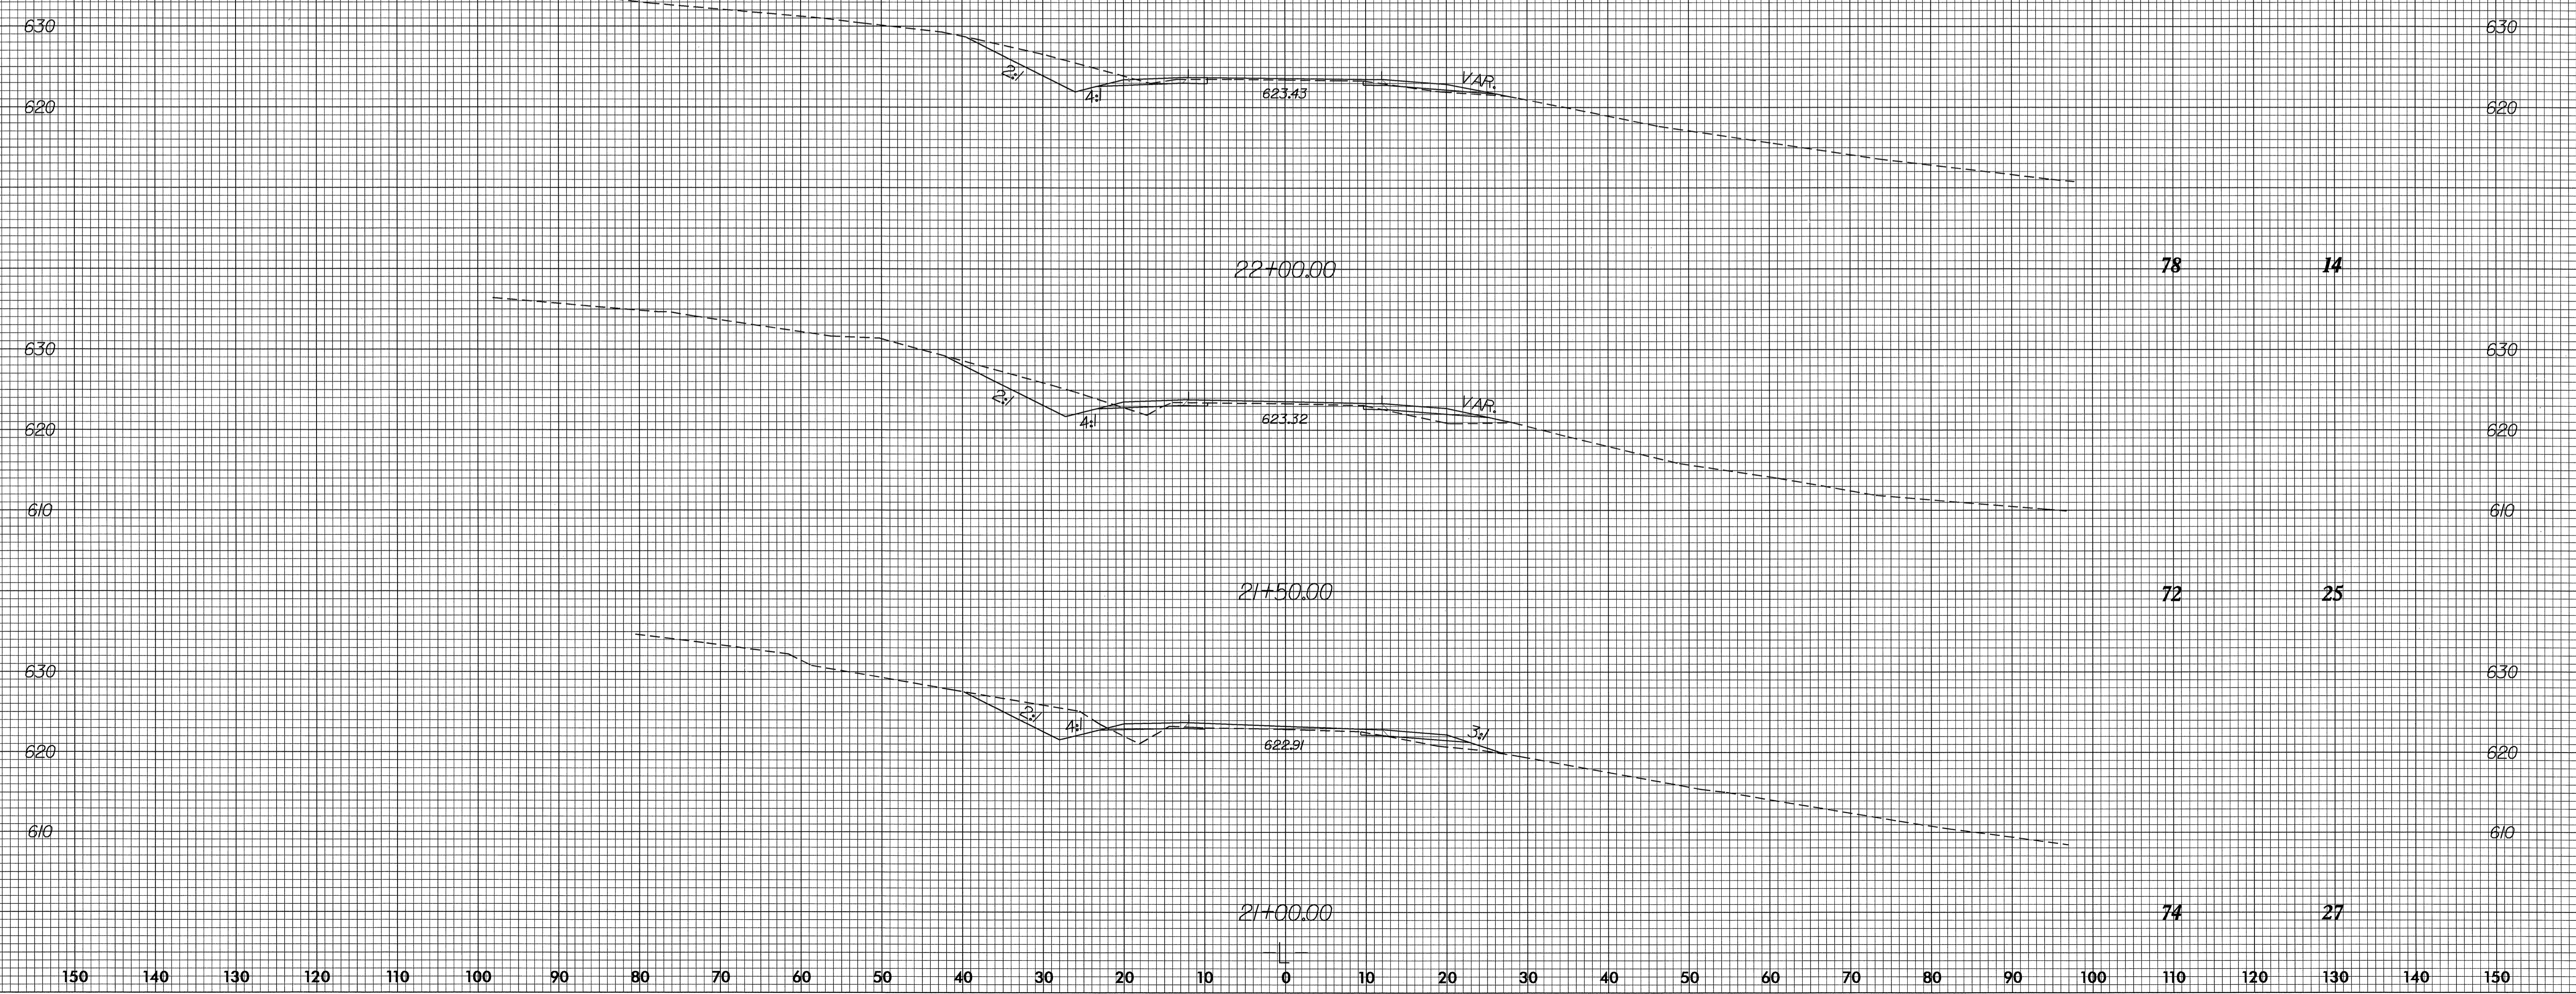

23-MAR-2004 16:07  
 2105649.R012301  
 2105649

150 140 130 120 110 100 90 80 70 60 50 40 30 20 10 0 10 20 30 40 50 60 70 80 90 100 110 120 130 140 150