



8/23/99

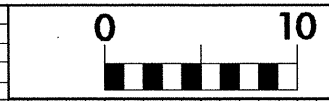

PROJ. REFERENCE NO. B-3649 SHEET NO. X-4

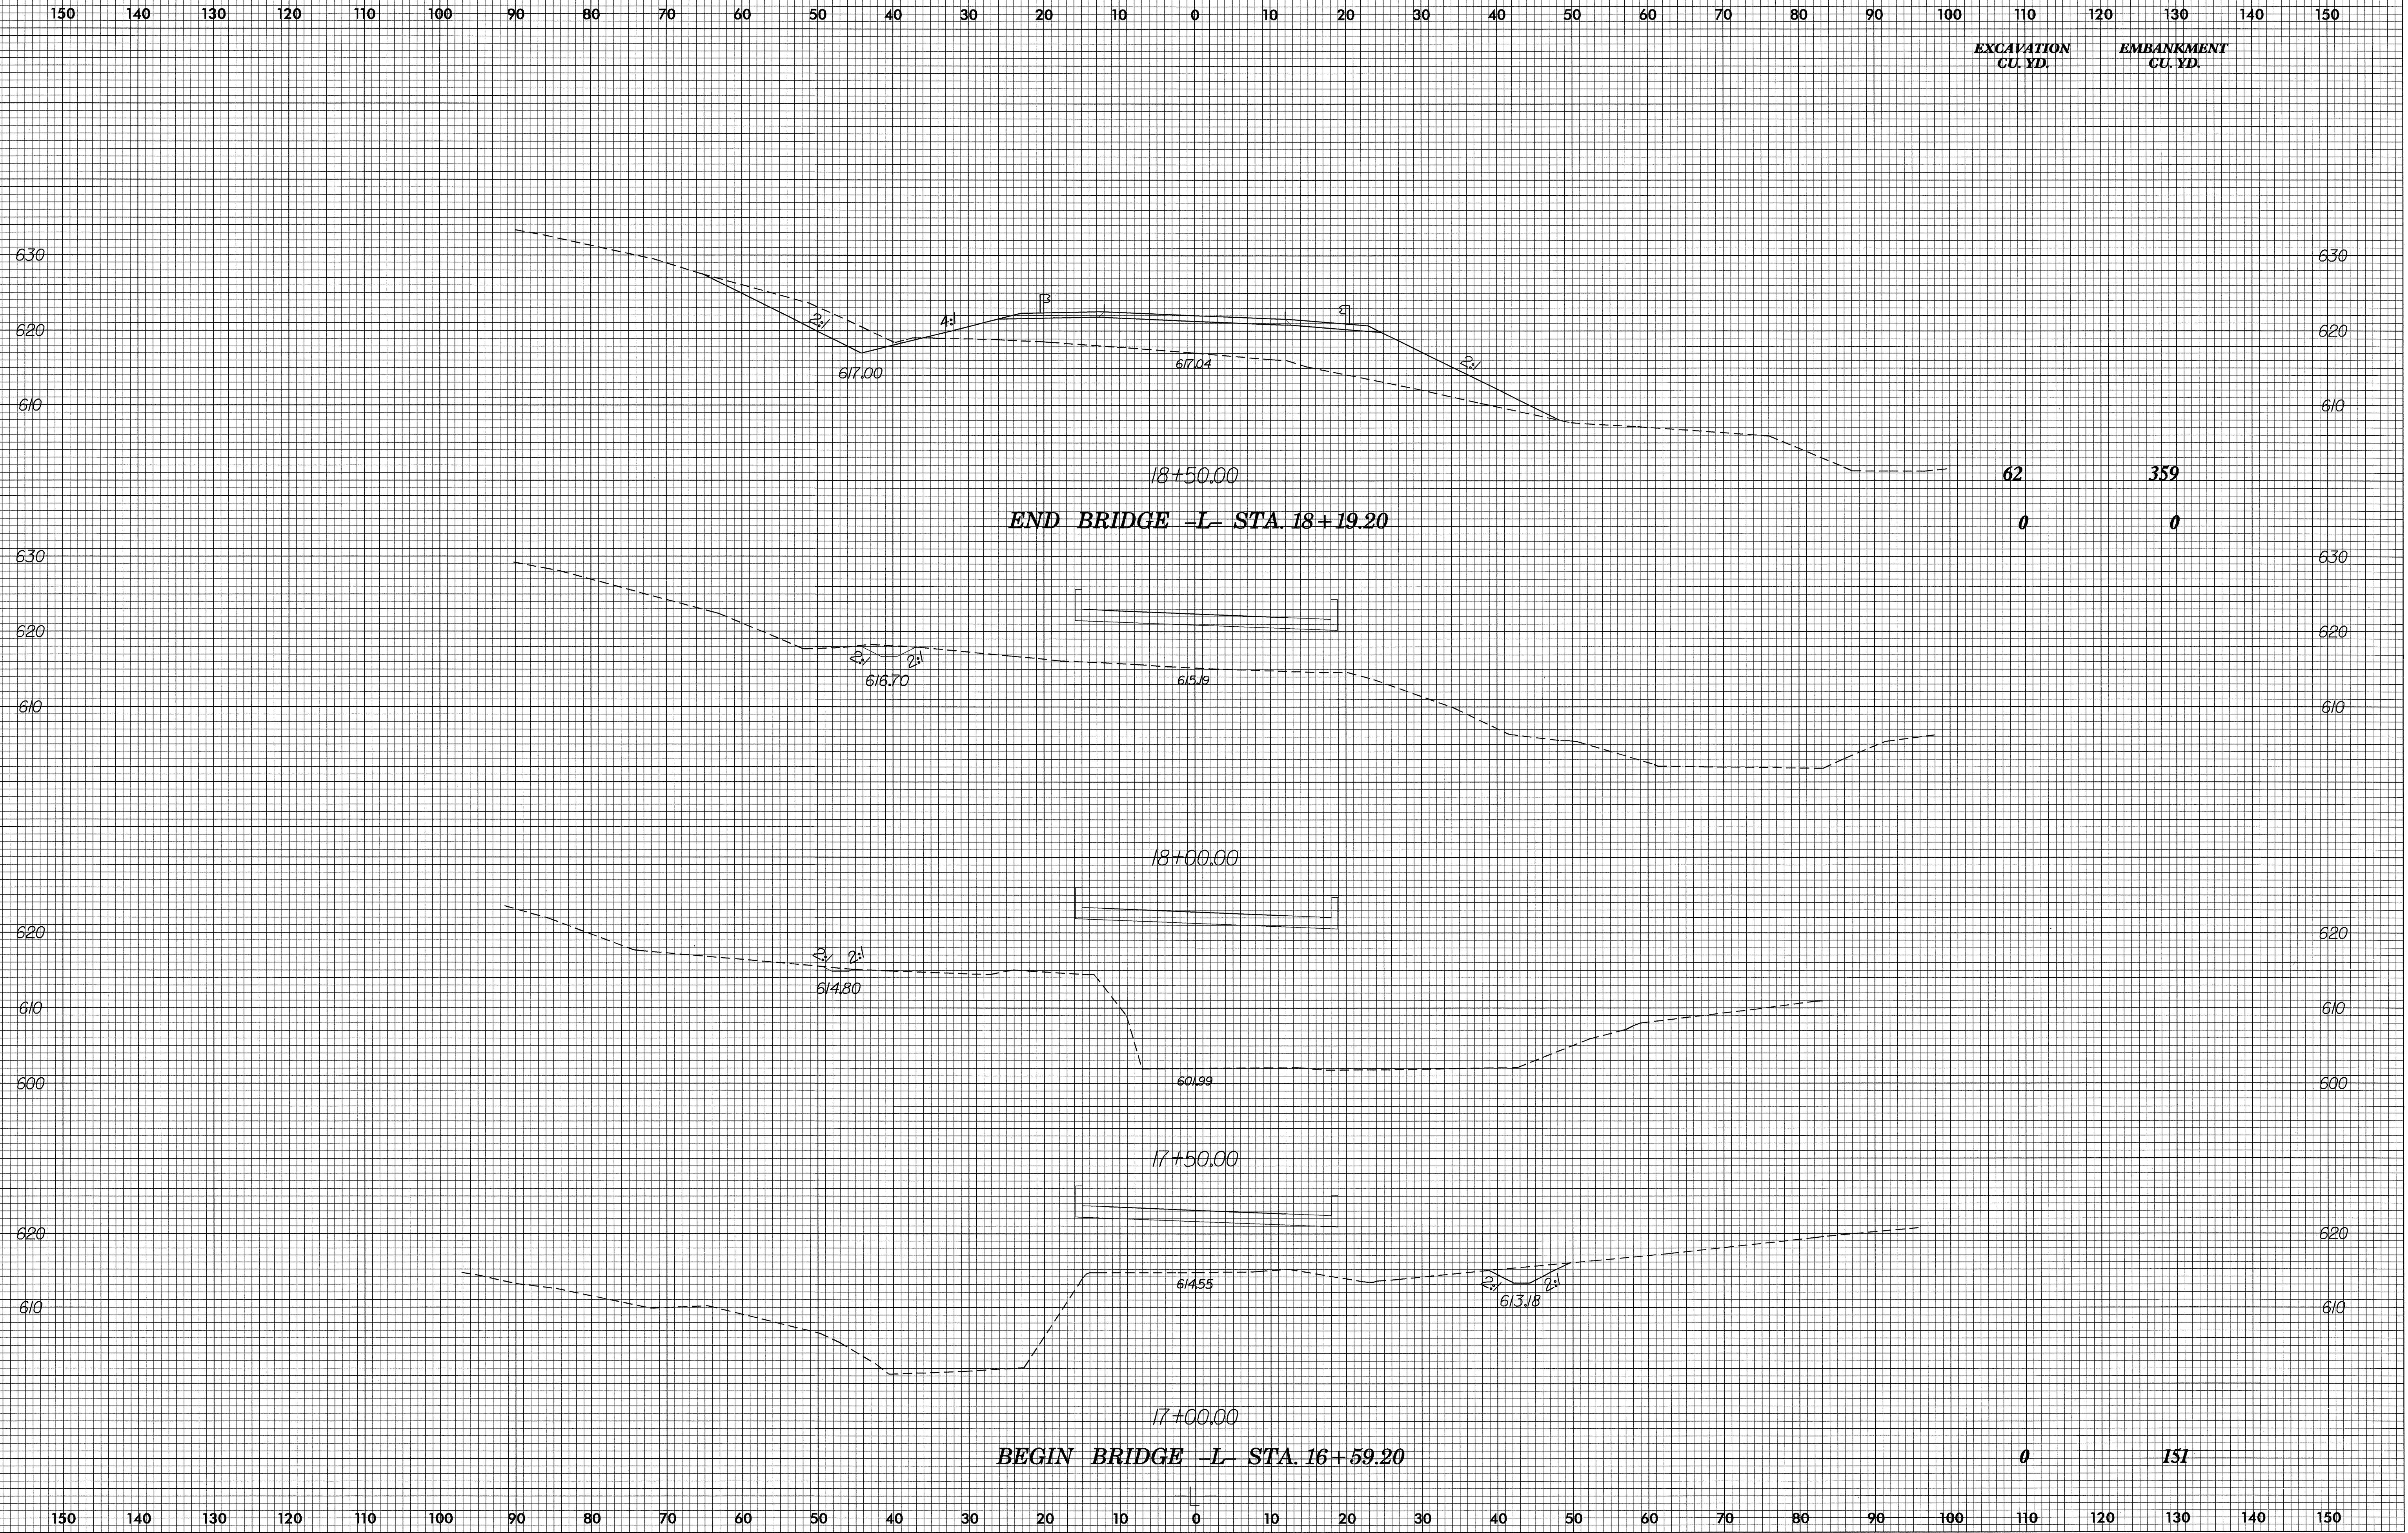

12-MAR-2004 11:31
R:\xsc\3649\p0212301
s:\cadd\lev AT RD212301