


**LEGEND**

STEP 3

PLACE (RI) IN CENTER OF EXISTING ROADWAY.

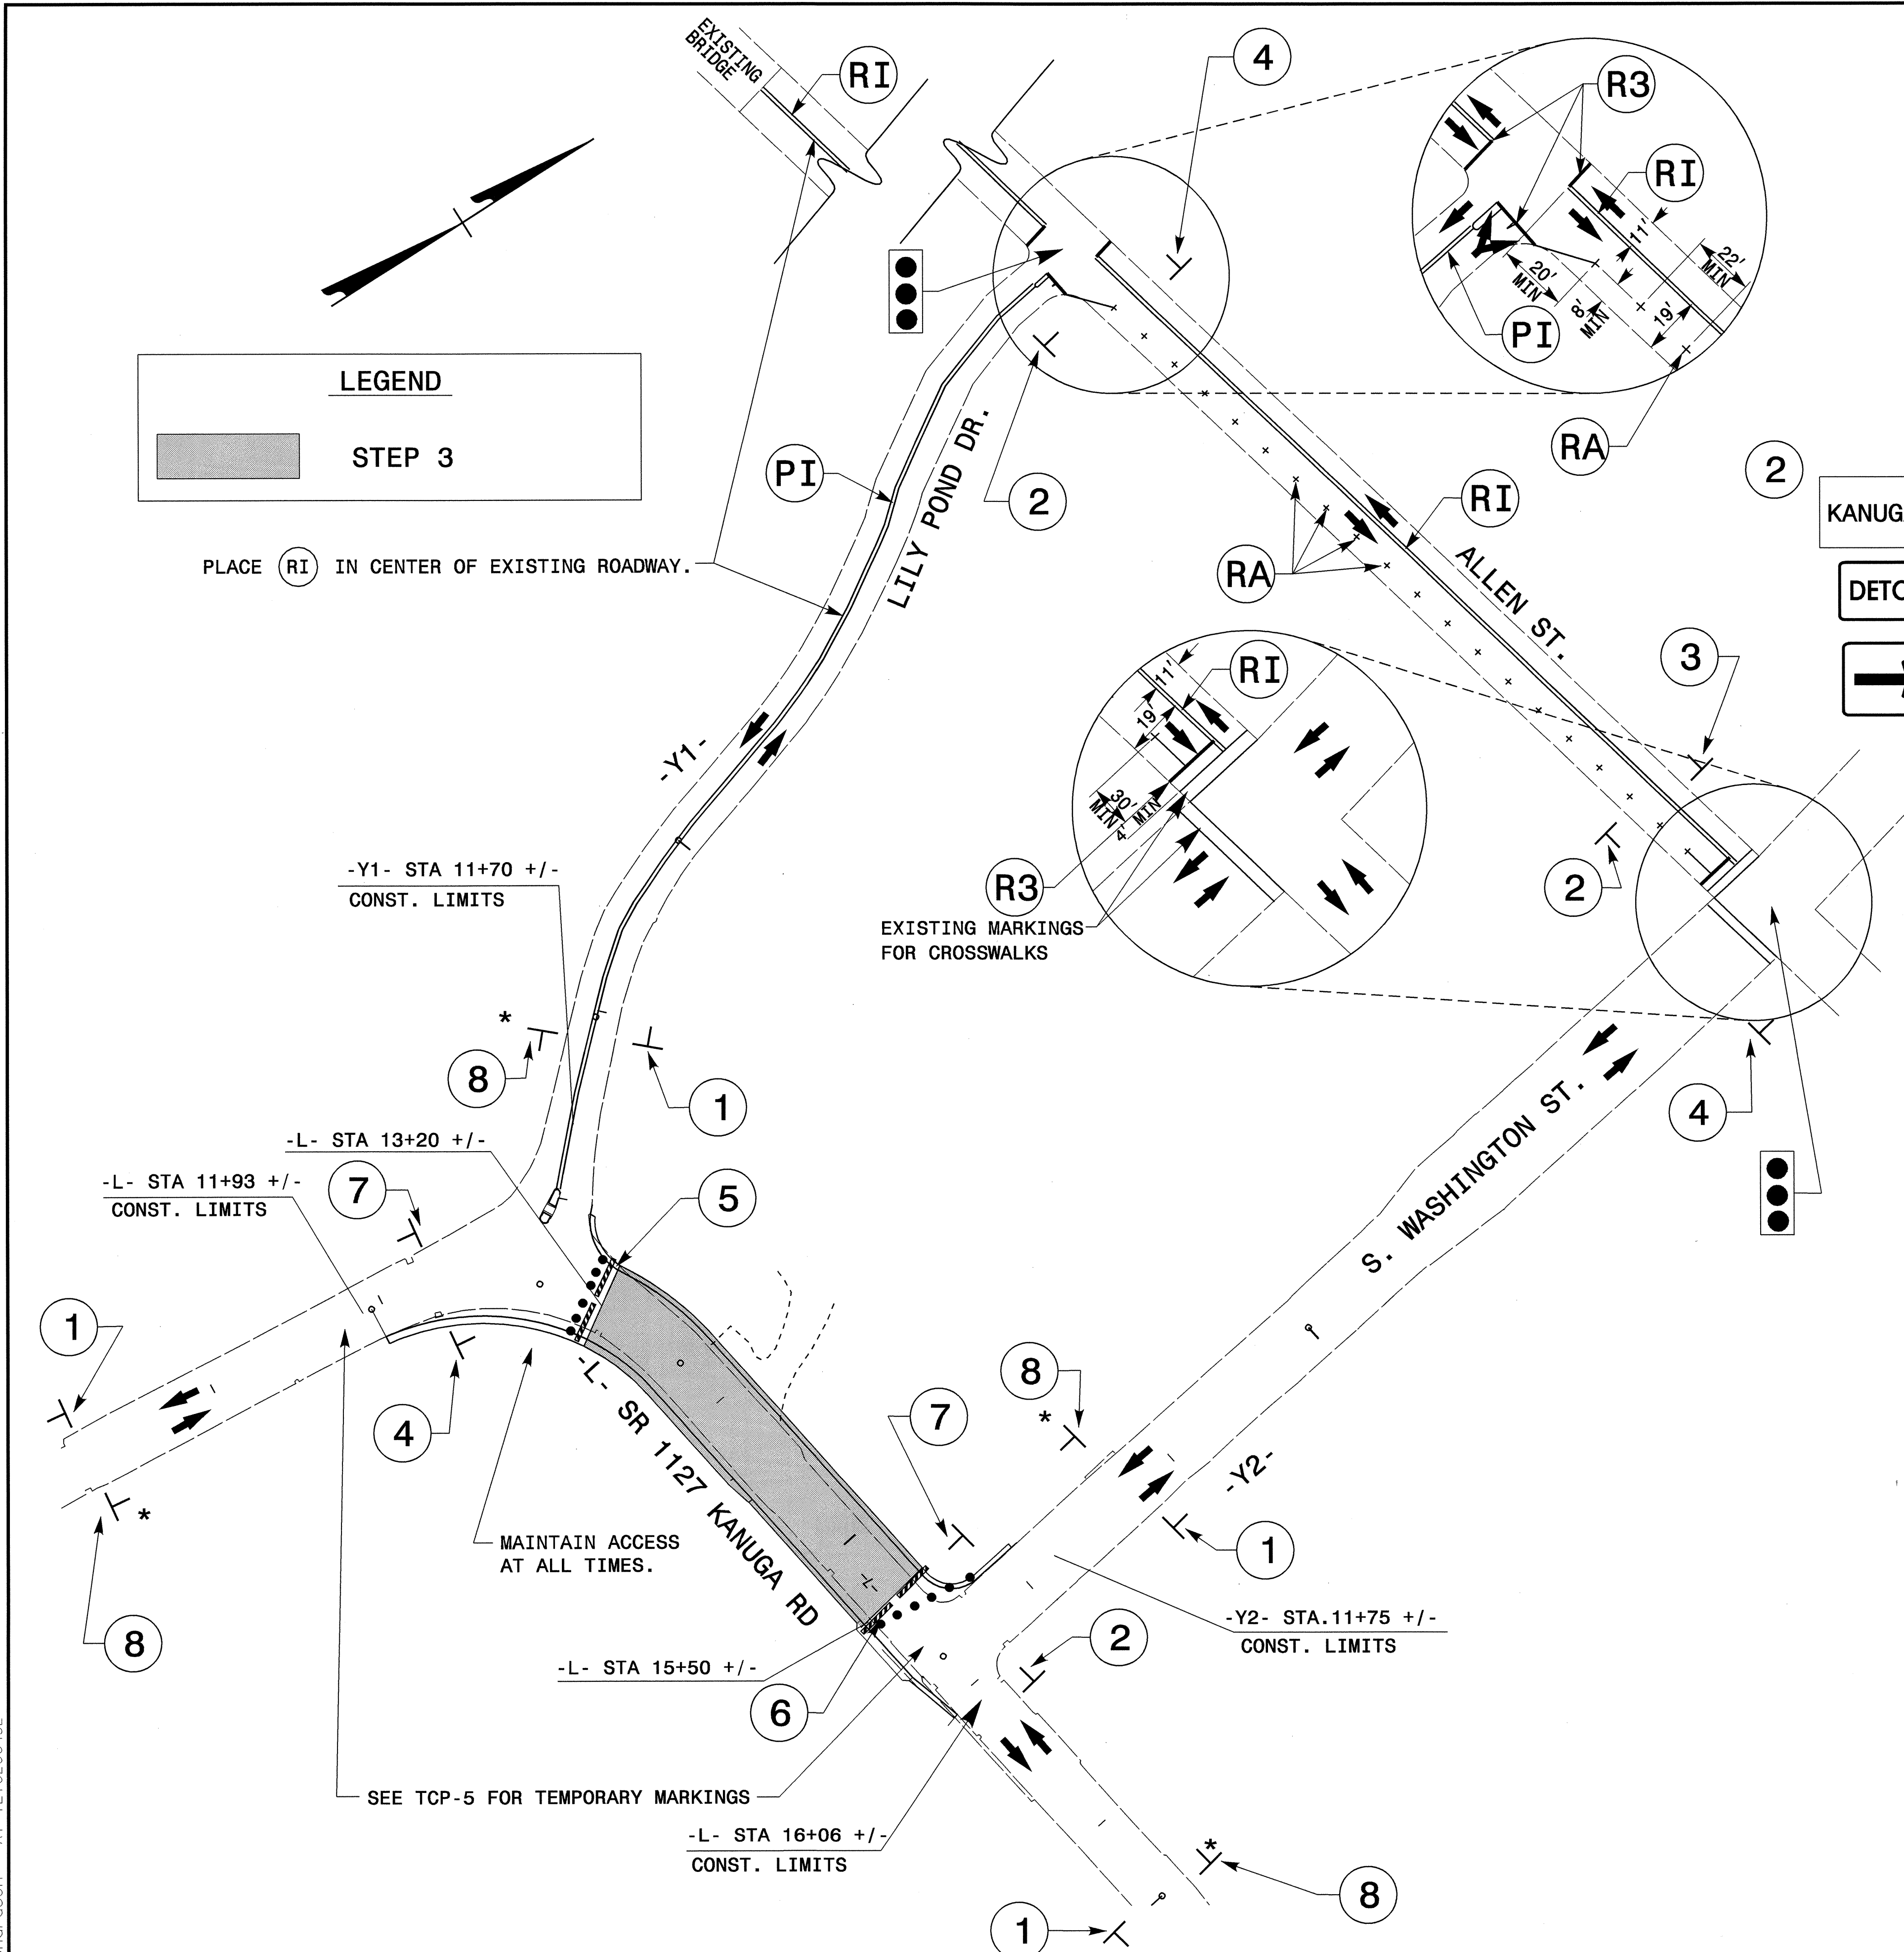

**2** KANUGA RD SEE SIGN DETAIL ON TCP-3

**DETOUR** M4-8 24" X 12"

M6-1 21" X 15"

**3** KANUGA RD SEE SIGN DETAIL ON TCP-3

**DETOUR** M4-8 24" X 12"

M6-3 21" X 15"

**4** KANUGA RD SEE SIGN DETAIL ON TCP-3

**DETOUR** M4-8 24" X 12"

M6-1 L 21" X 15"

**5** ROAD CLOSED R11-2 48" X 30"

M4-10L 48" X 18"

TYPE III BARRICADE

TYPE III BARRICADE

**6** ROAD CLOSED R11-2 48" X 30"

M4-10R 48" X 18"

TYPE III BARRICADE

TYPE III BARRICADE

**7** END DETOUR M4-8 A 24" X 18"

**8** BEGIN WORK ZONE W20-1 E 48" X 48"

TEMPORARY SIGNAL FOR DETOUR ONLY.

\* SIGN SPACING TO BE 250' FROM CONSTRUCTION LIMITS UNLESS OTHERWISE DIRECTED BY THE ENGINEER

APPROVED: <i>[Signature]</i> DATE: 2/19/04	<b>DETOUR SIGNING DETAIL</b>	
	SCALE: NONE	
	DATE: 02/03	
	DWG. BY: VJR/DER	
	DESIGN BY: VJR	
REVIEWED BY: MJH	REVISIONS	
<p>CADD FILE: B-3475_TC_TCP04.DGN</p>		

04-FEB-2004 12:11  
 N:\TCP\Project\B-3475-TCP\TCP04.dgn  
 derichardson AT TFC206432