
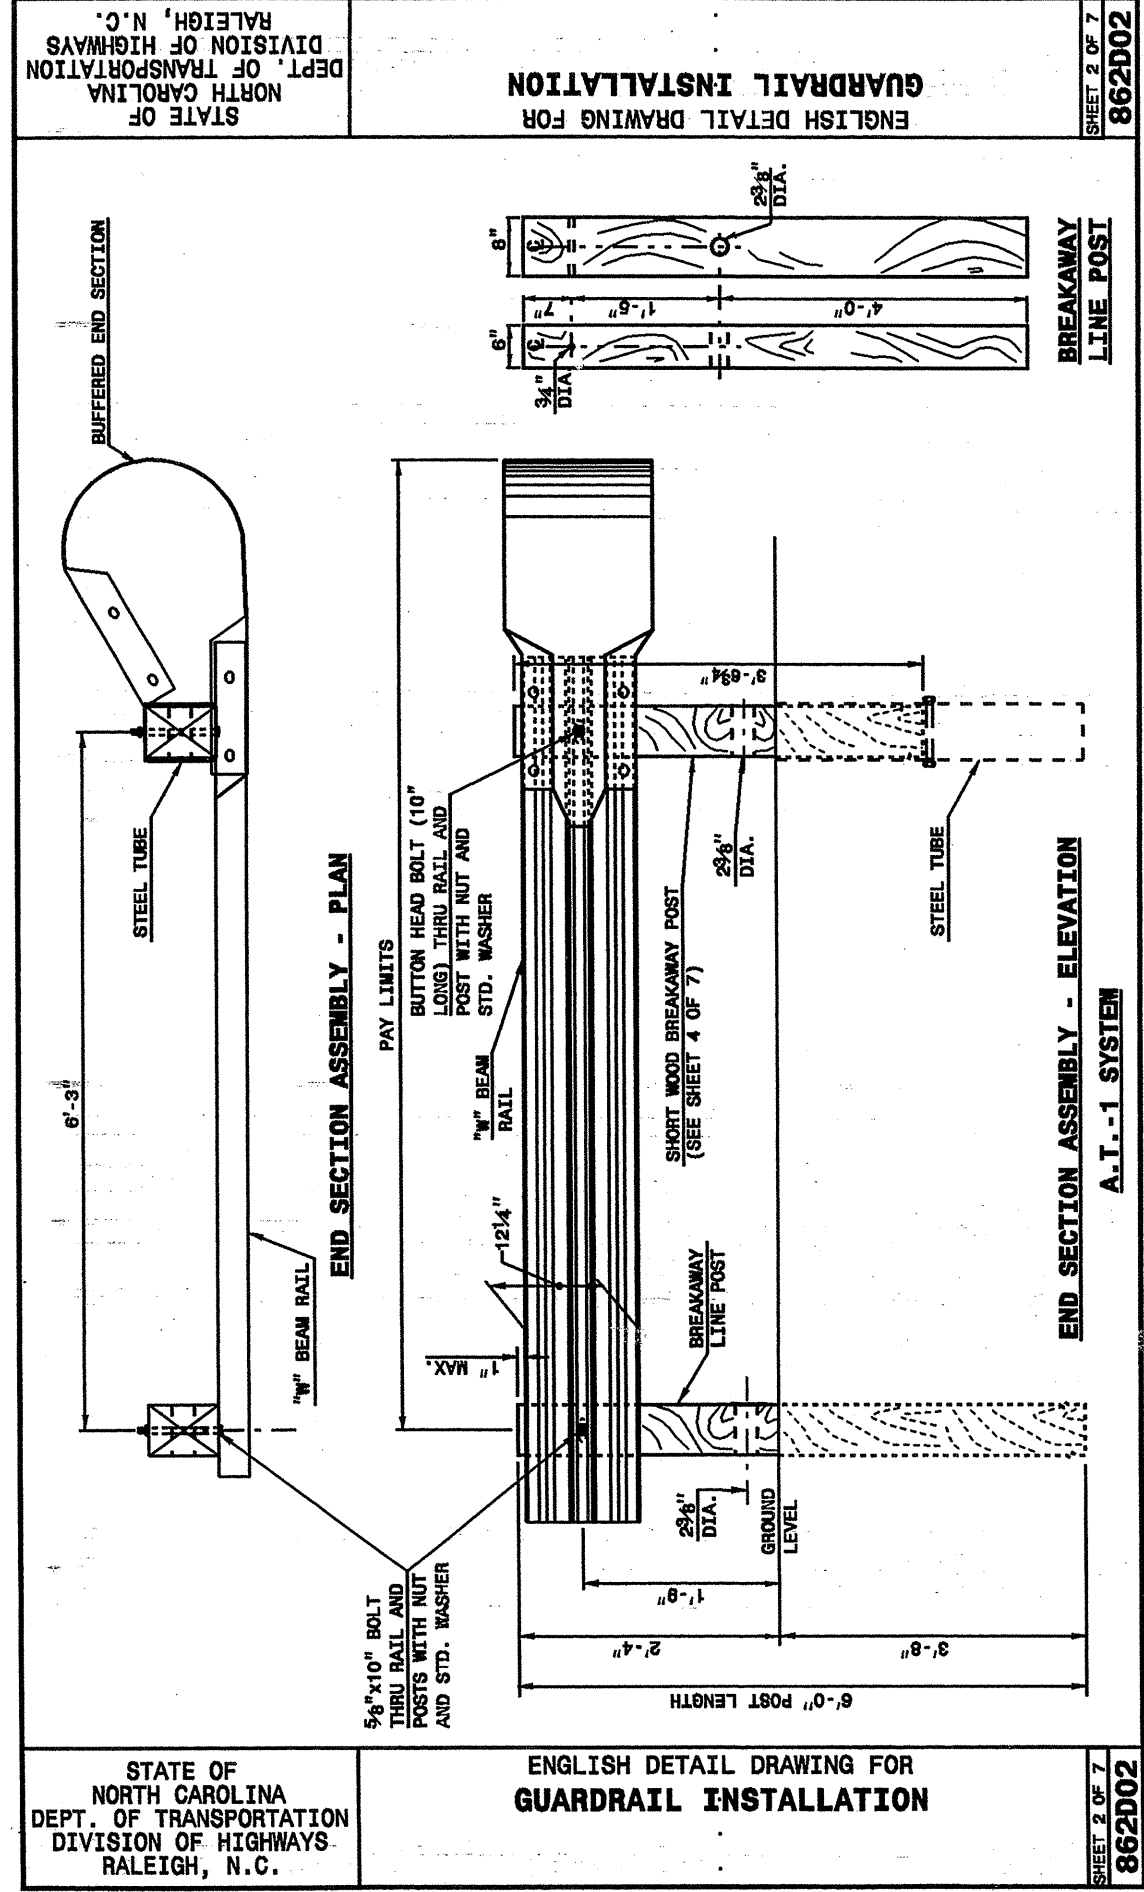


30-JUN-2003 10:31
 W:\Special Design\Standard\stds\02\Std to Special Details\english\862D02\862D02.dgn
 or:ward A:\DSC\2269

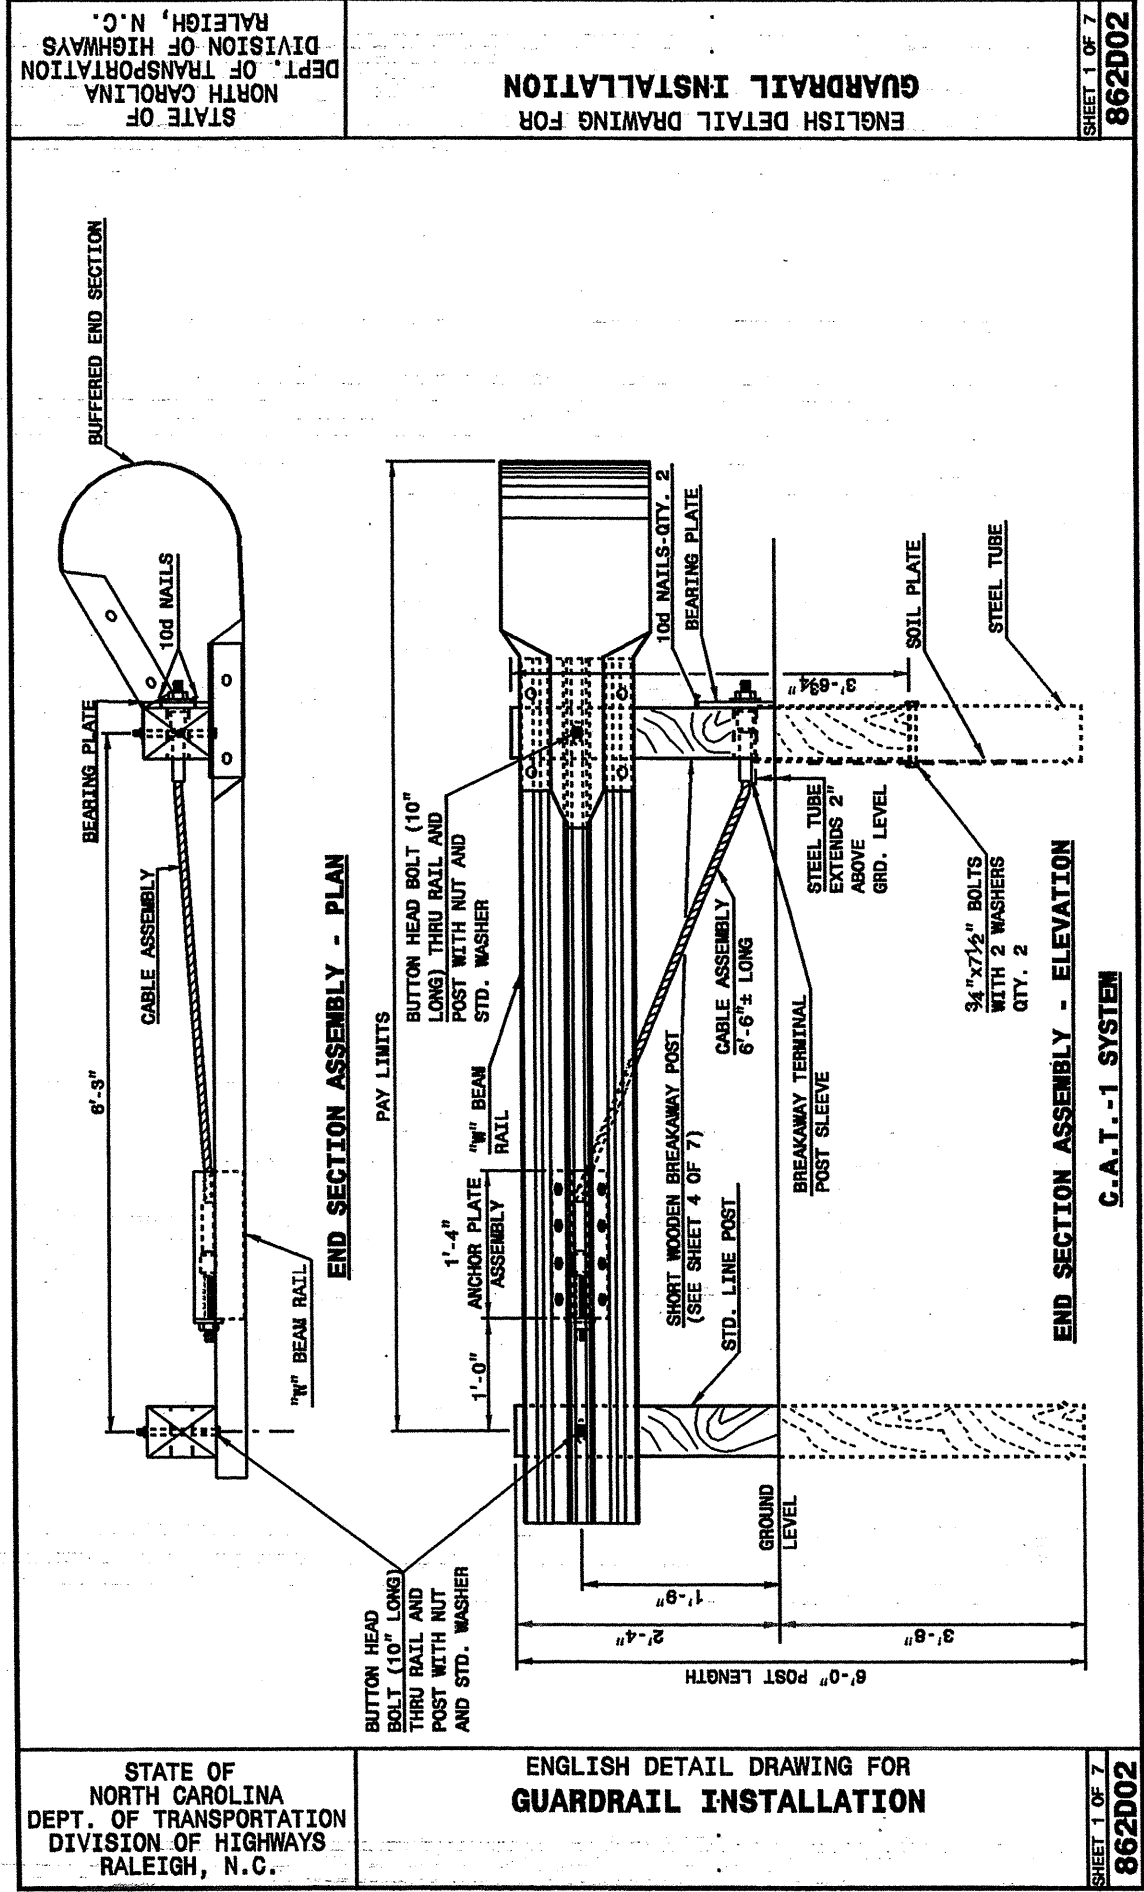

**DESIGN SERVICES UNIT
STANDARDS AND SPECIAL DESIGN**
Office 919-250-4128 FAX 919-250-4119

SEE PLATE FOR TITLE

ORIGINAL BY: 2002 STD.862.02 DATE: _____
 MODIFIED BY: E.E. WARD DATE: 02-08-03
 CHECKED BY: *[Signature]* DATE: 7-03
 FILE SPEC.: W:\Special Design\Standard\stds\02\Std to Special Details\english\862D02\862D02.dgn