



336S CABINET
FRONT VIEW

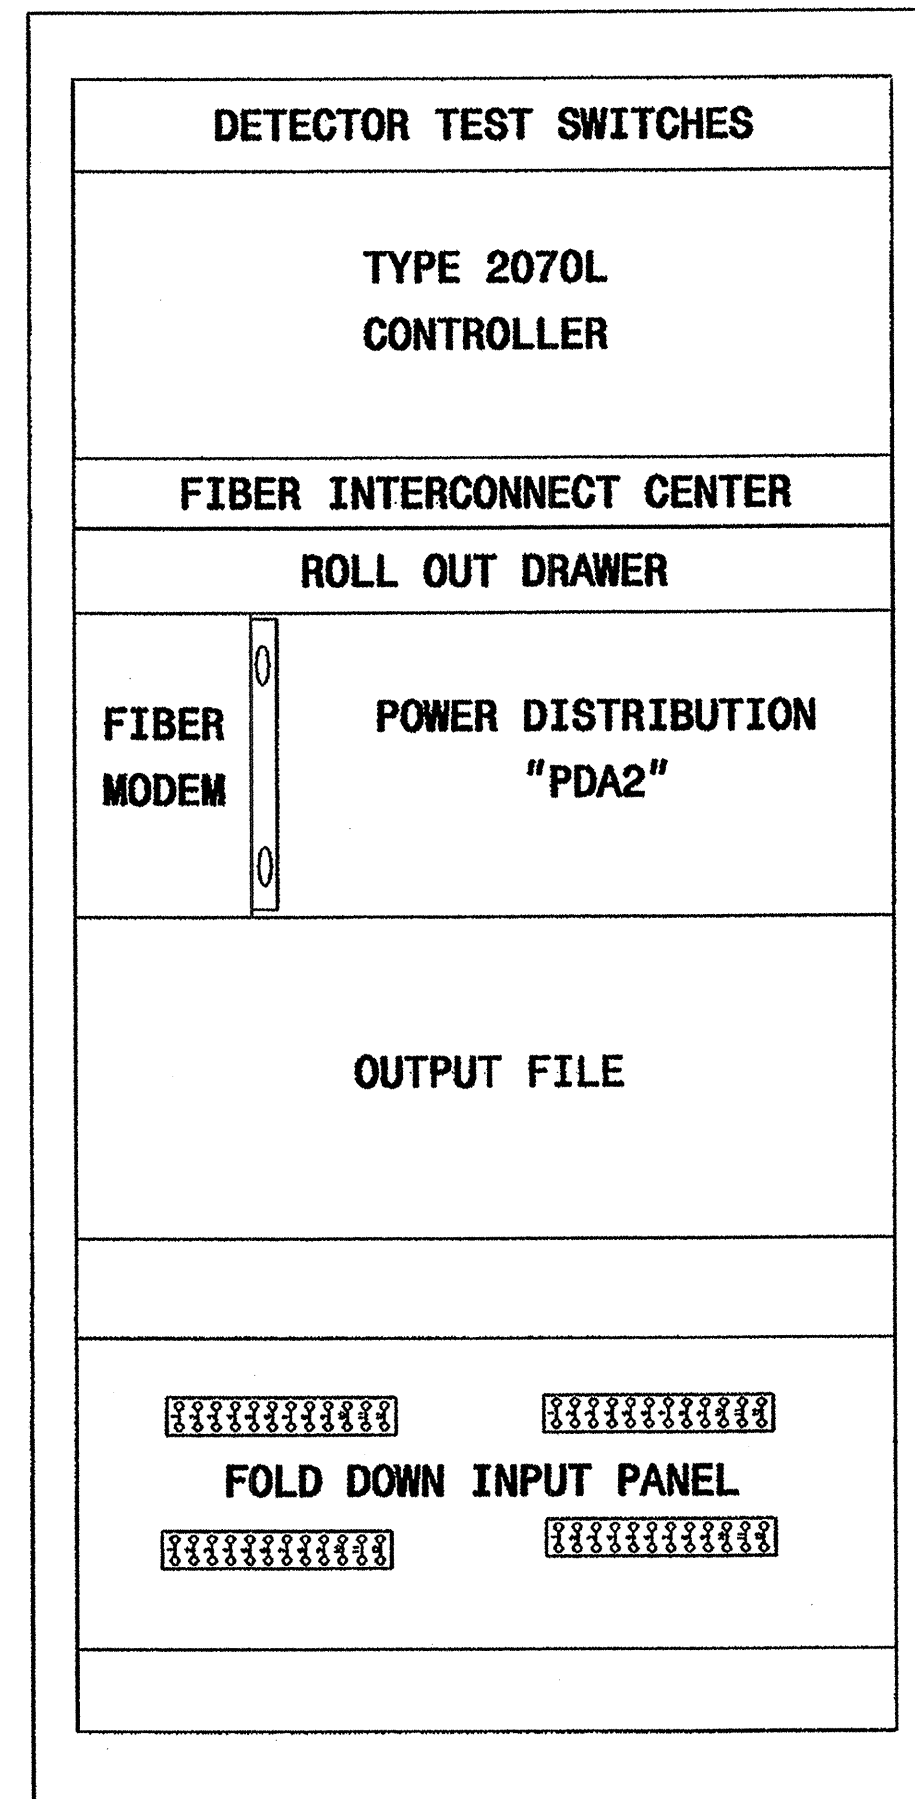

336S CABINET
REAR VIEW

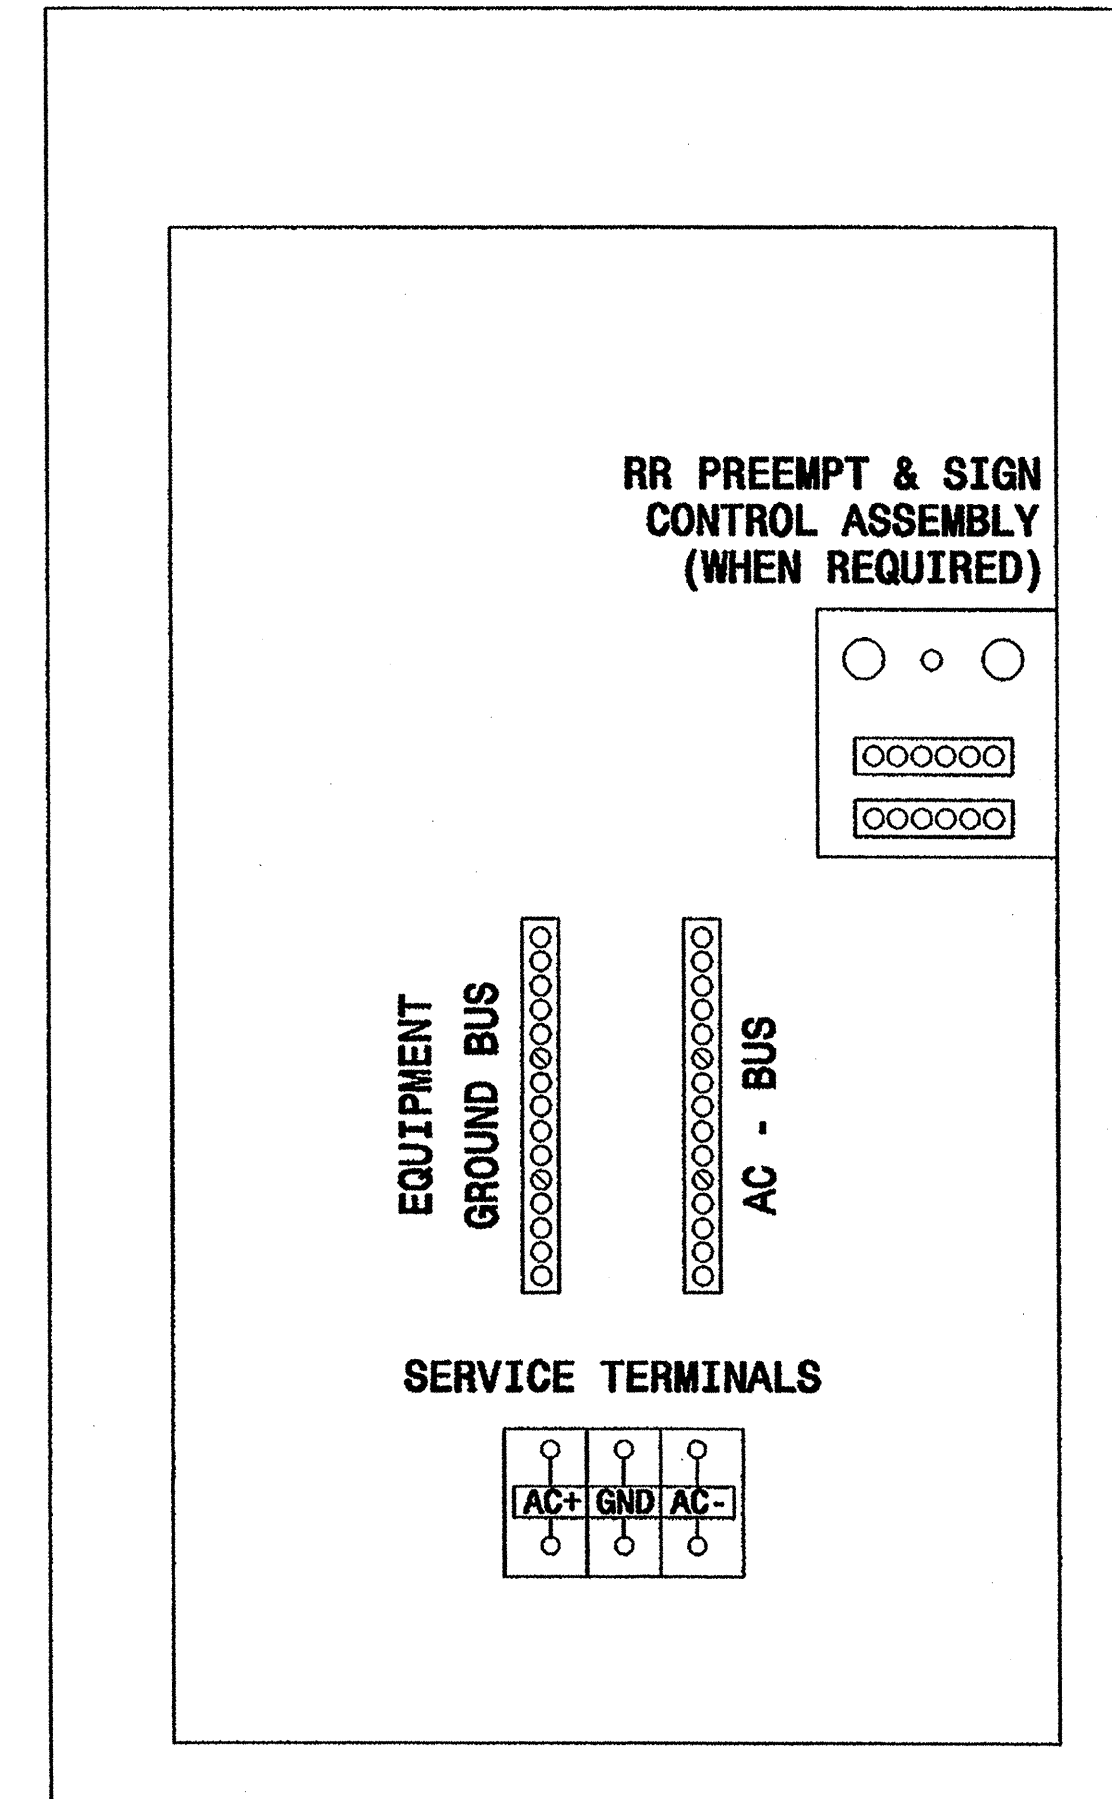

336S CABINET
REAR VIEW
RIGHT SIDE

NOTES

- PROVIDE A 2 " SPACE BETWEEN THE CONTROLLER AND THE ROLL OUT DRAWER TO ACCOMMODATE A FIBER INTERCONNECT CENTER.
- INSTALL POWER LINE SURGE PROTECTION INSIDE POWER DISTRIBUTION ASSEMBLY.

11-NOV-2002 10:52
U:*cod\170 cab\met.dgn
P.L. Alexander

Typical Drawing

	Prepared in the Office of: 		Cabinet Component Layout 170 Cabinet Model 336S with 2070L Controller	
	PLAN DATE: October 2002 PREPARED BY: P L Alexander	REVIEWED BY: REVIEWED BY:	REVISIONS INIT. DATE	DATE DATE
122 N. McDowell St., Raleigh, NC 27603		SIG. INVENTORY NO.		NA