
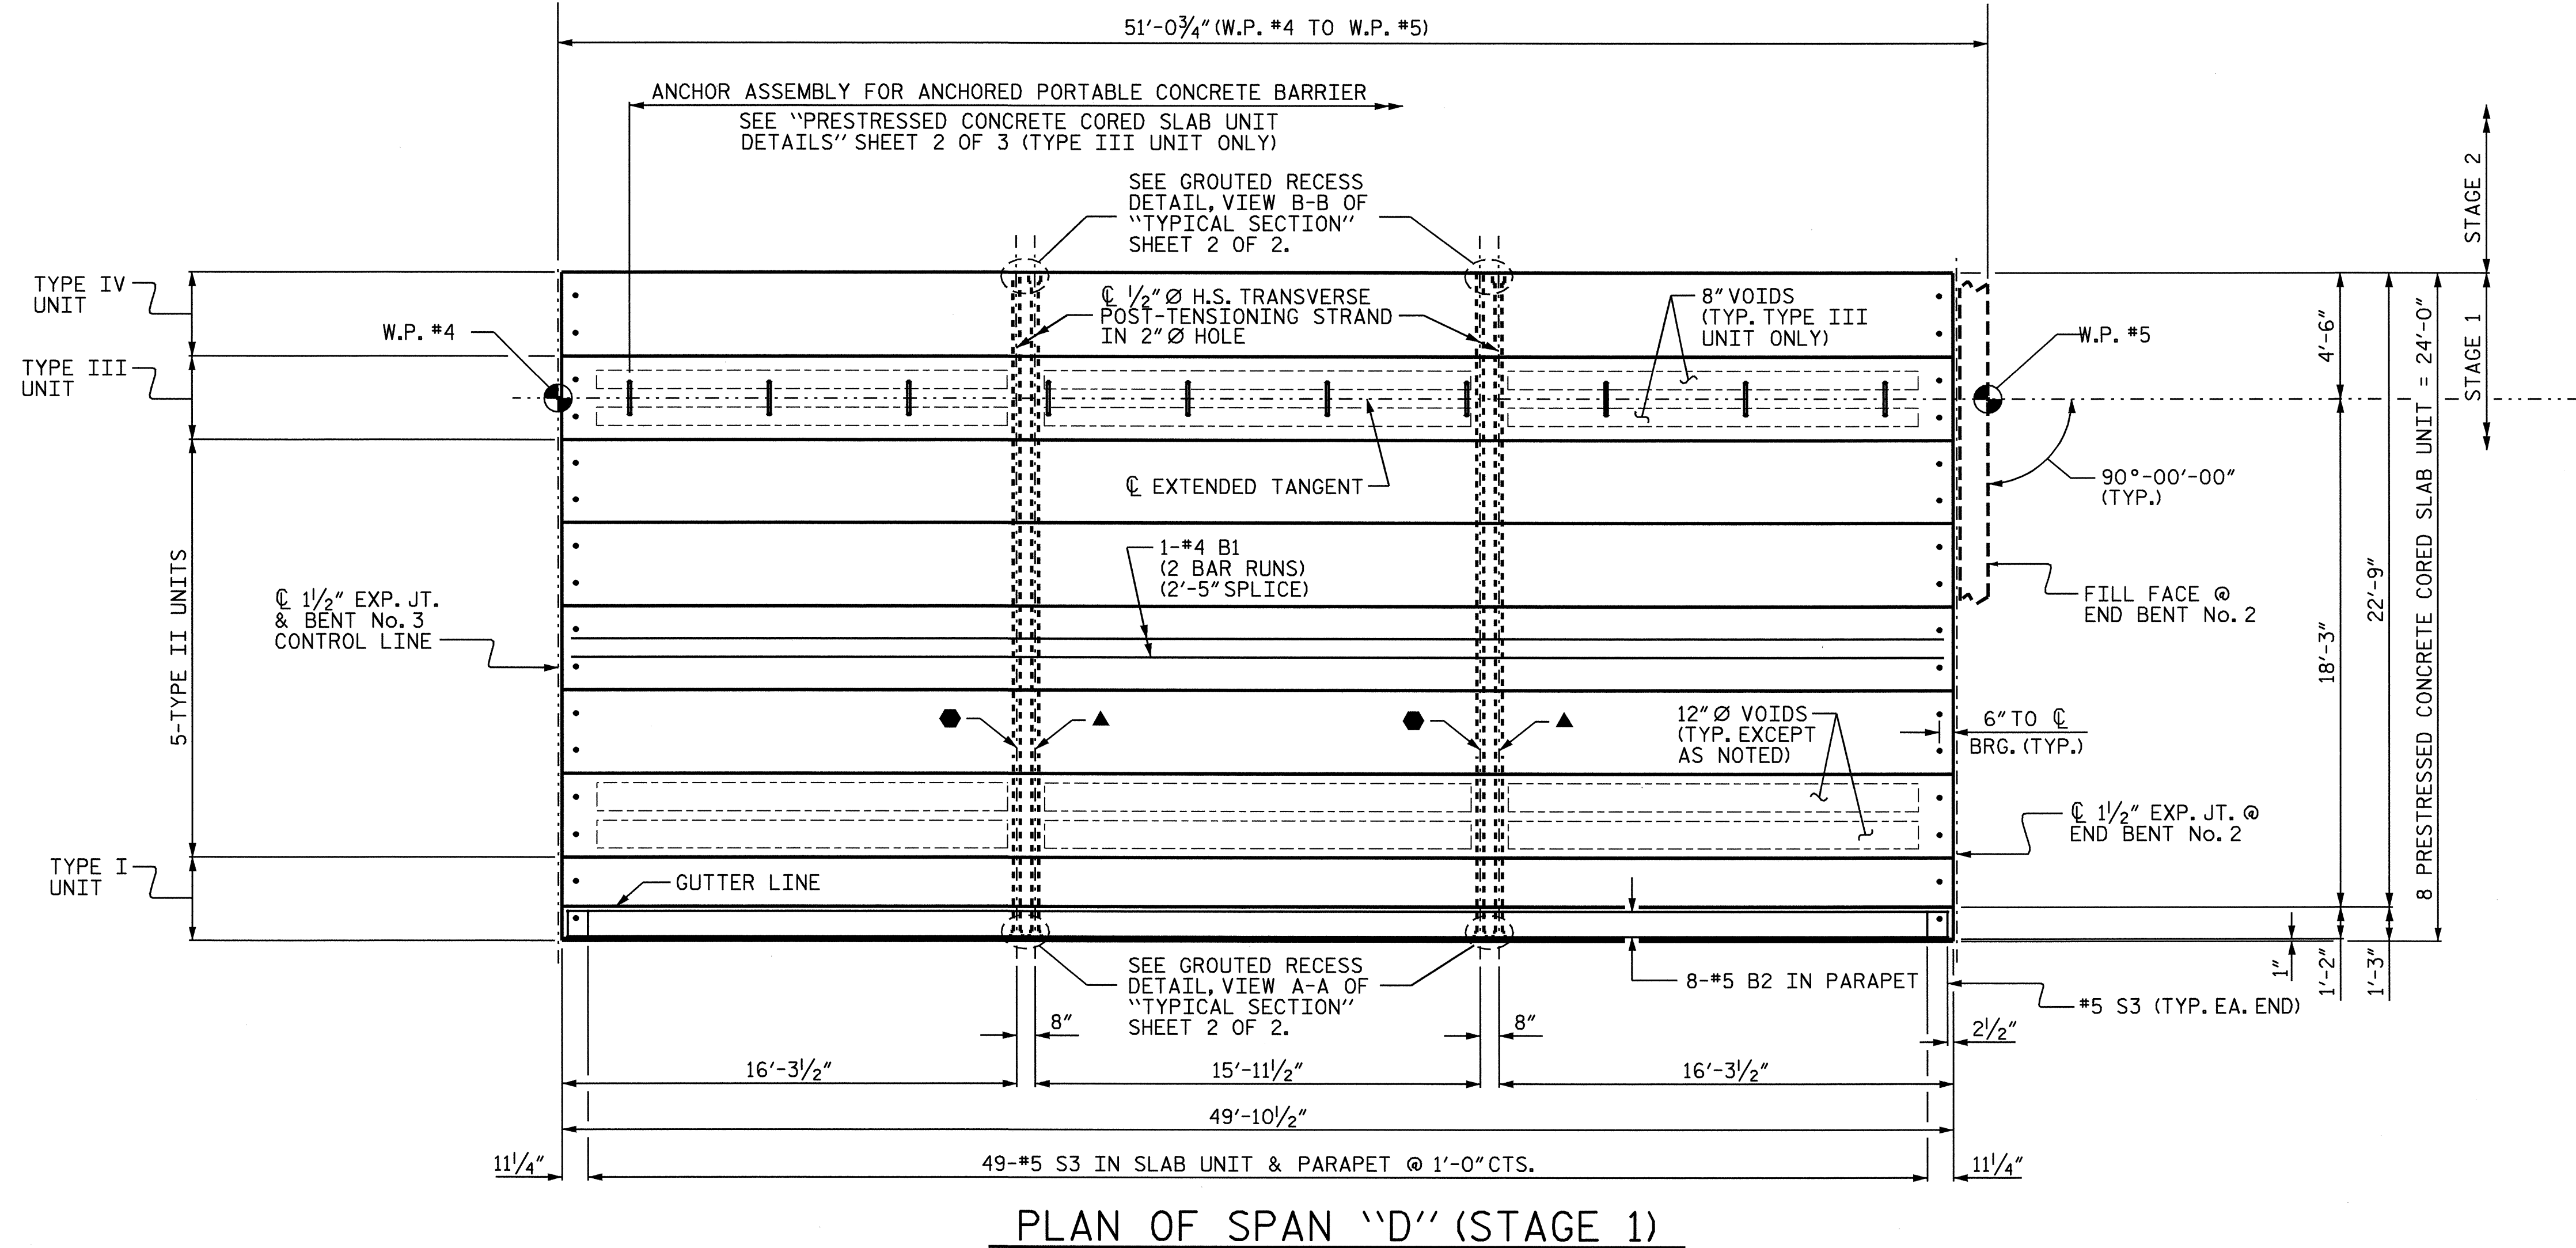



NOTES:

- STRAND #1 GOES THRU 8 CORED SLAB UNITS (TO BE TENSIONED DURING STAGE 1 CONSTRUCTION)
- ▲ STRAND #2 GOES THRU ALL 13 CORED SLAB UNITS (TO BE TENSIONED DURING STAGE 2 CONSTRUCTION)

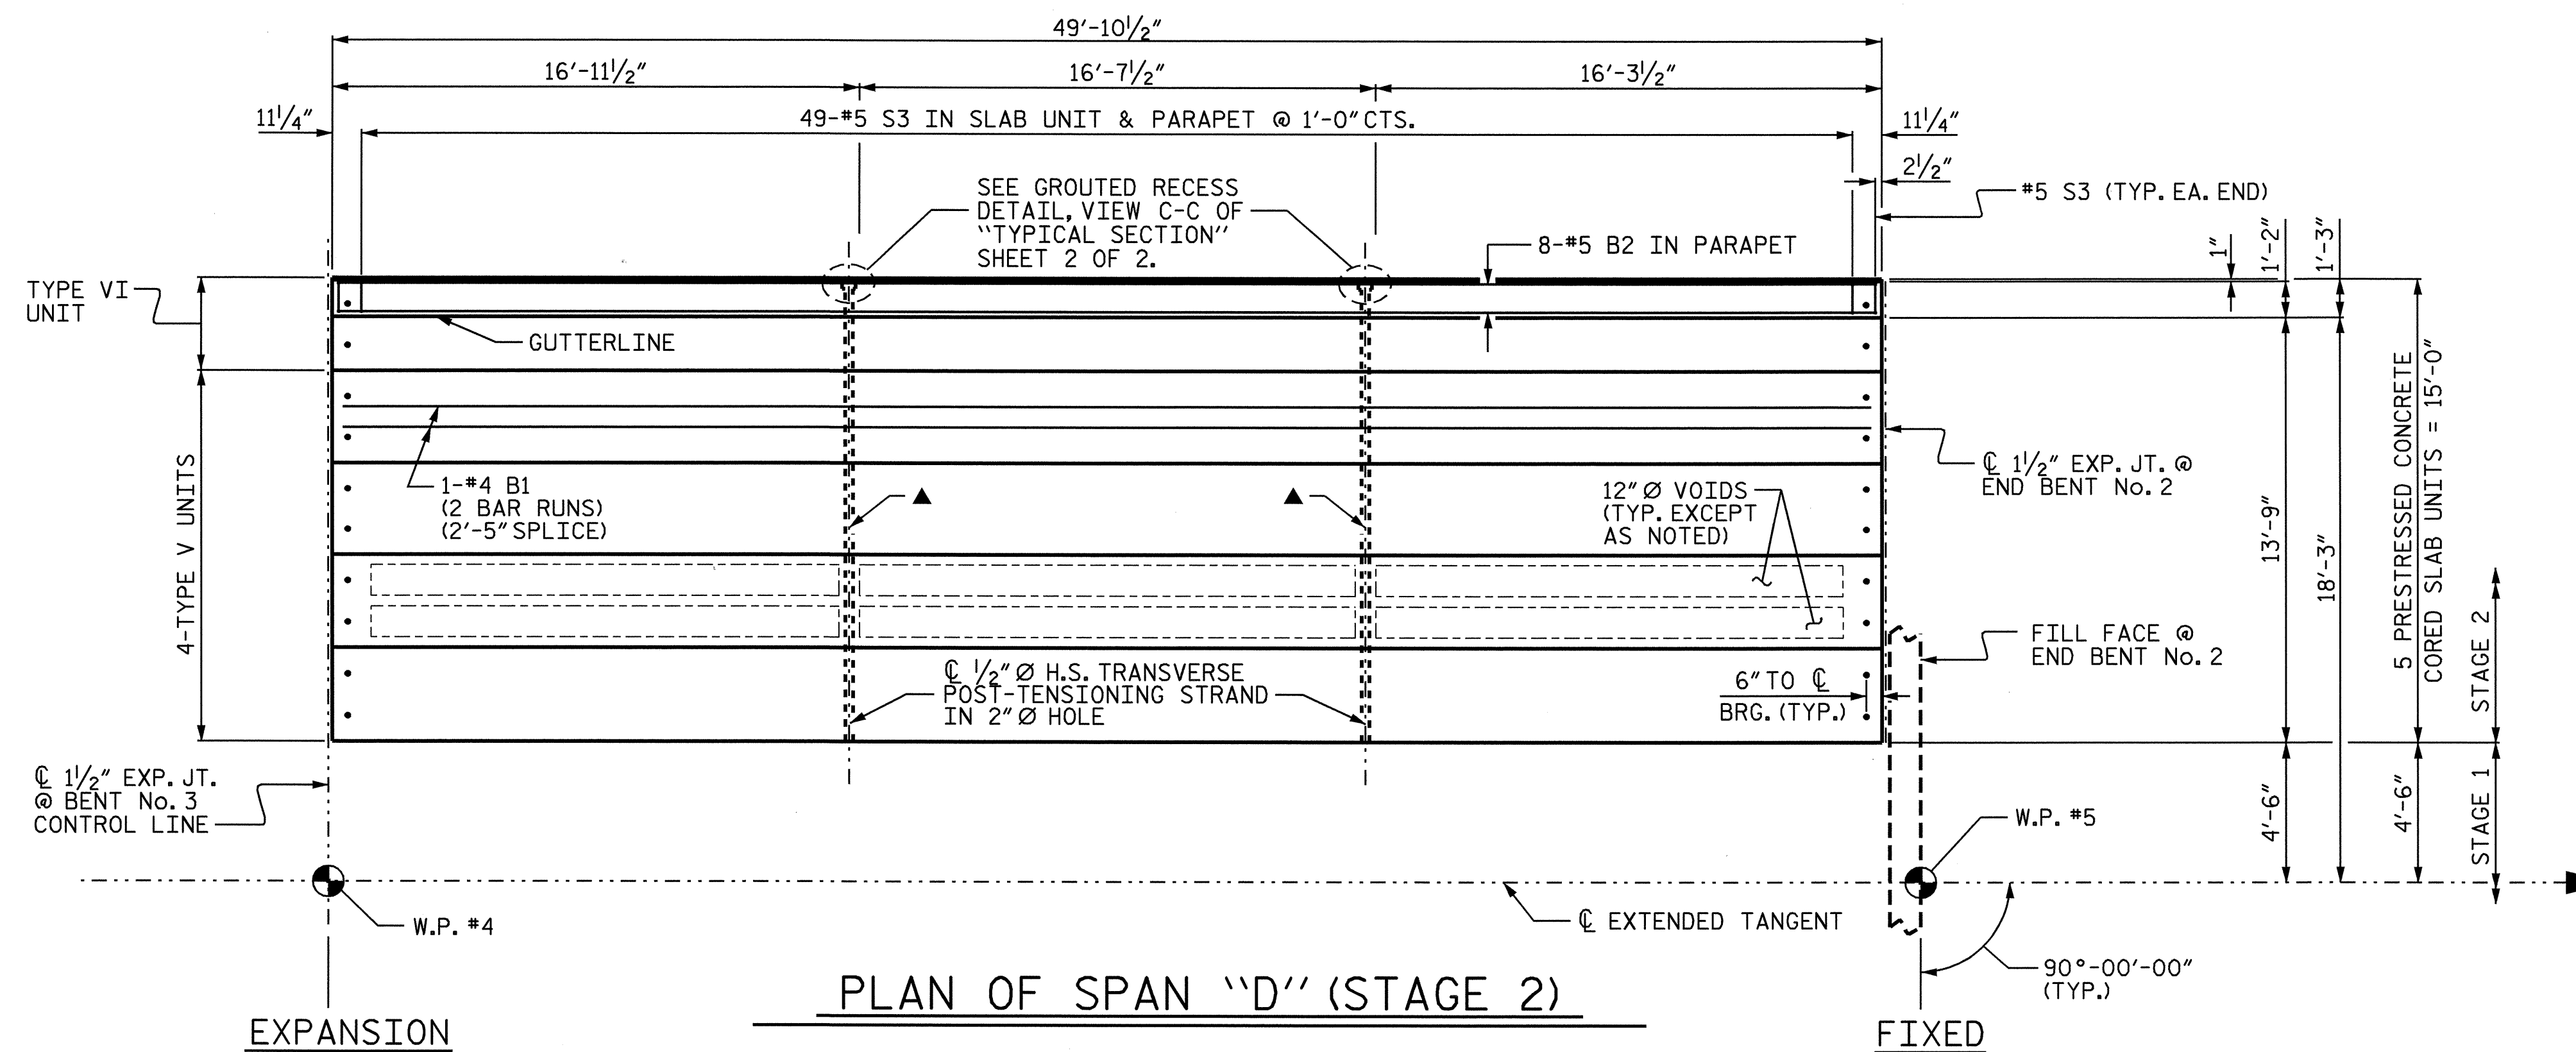

PROJECT NO. B-3348
HYDE COUNTY
 STATION: 22+85.00 -L-

STATE OF NORTH CAROLINA DEPARTMENT OF TRANSPORTATION RALEIGH					
SUPERSTRUCTURE PLAN OF SPAN "D"					
REVISIONS					SHEET NO. S-40
NO.	BY:	DATE:	NO.	BY:	DATE:
1			3		
2			4		
TOTAL SHEETS					76

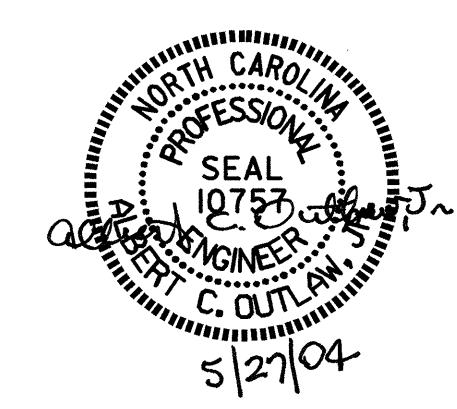

DRAWN BY: P.C. BREWER DATE: 1/15/03
 CHECKED BY: T.N. CARROLL DATE: 3/10/03