



PLAN (STAGE 1)

(FOR CLARITY, BEARING PADS & DOWELS NOT SHOWN IN PLAN VIEW)

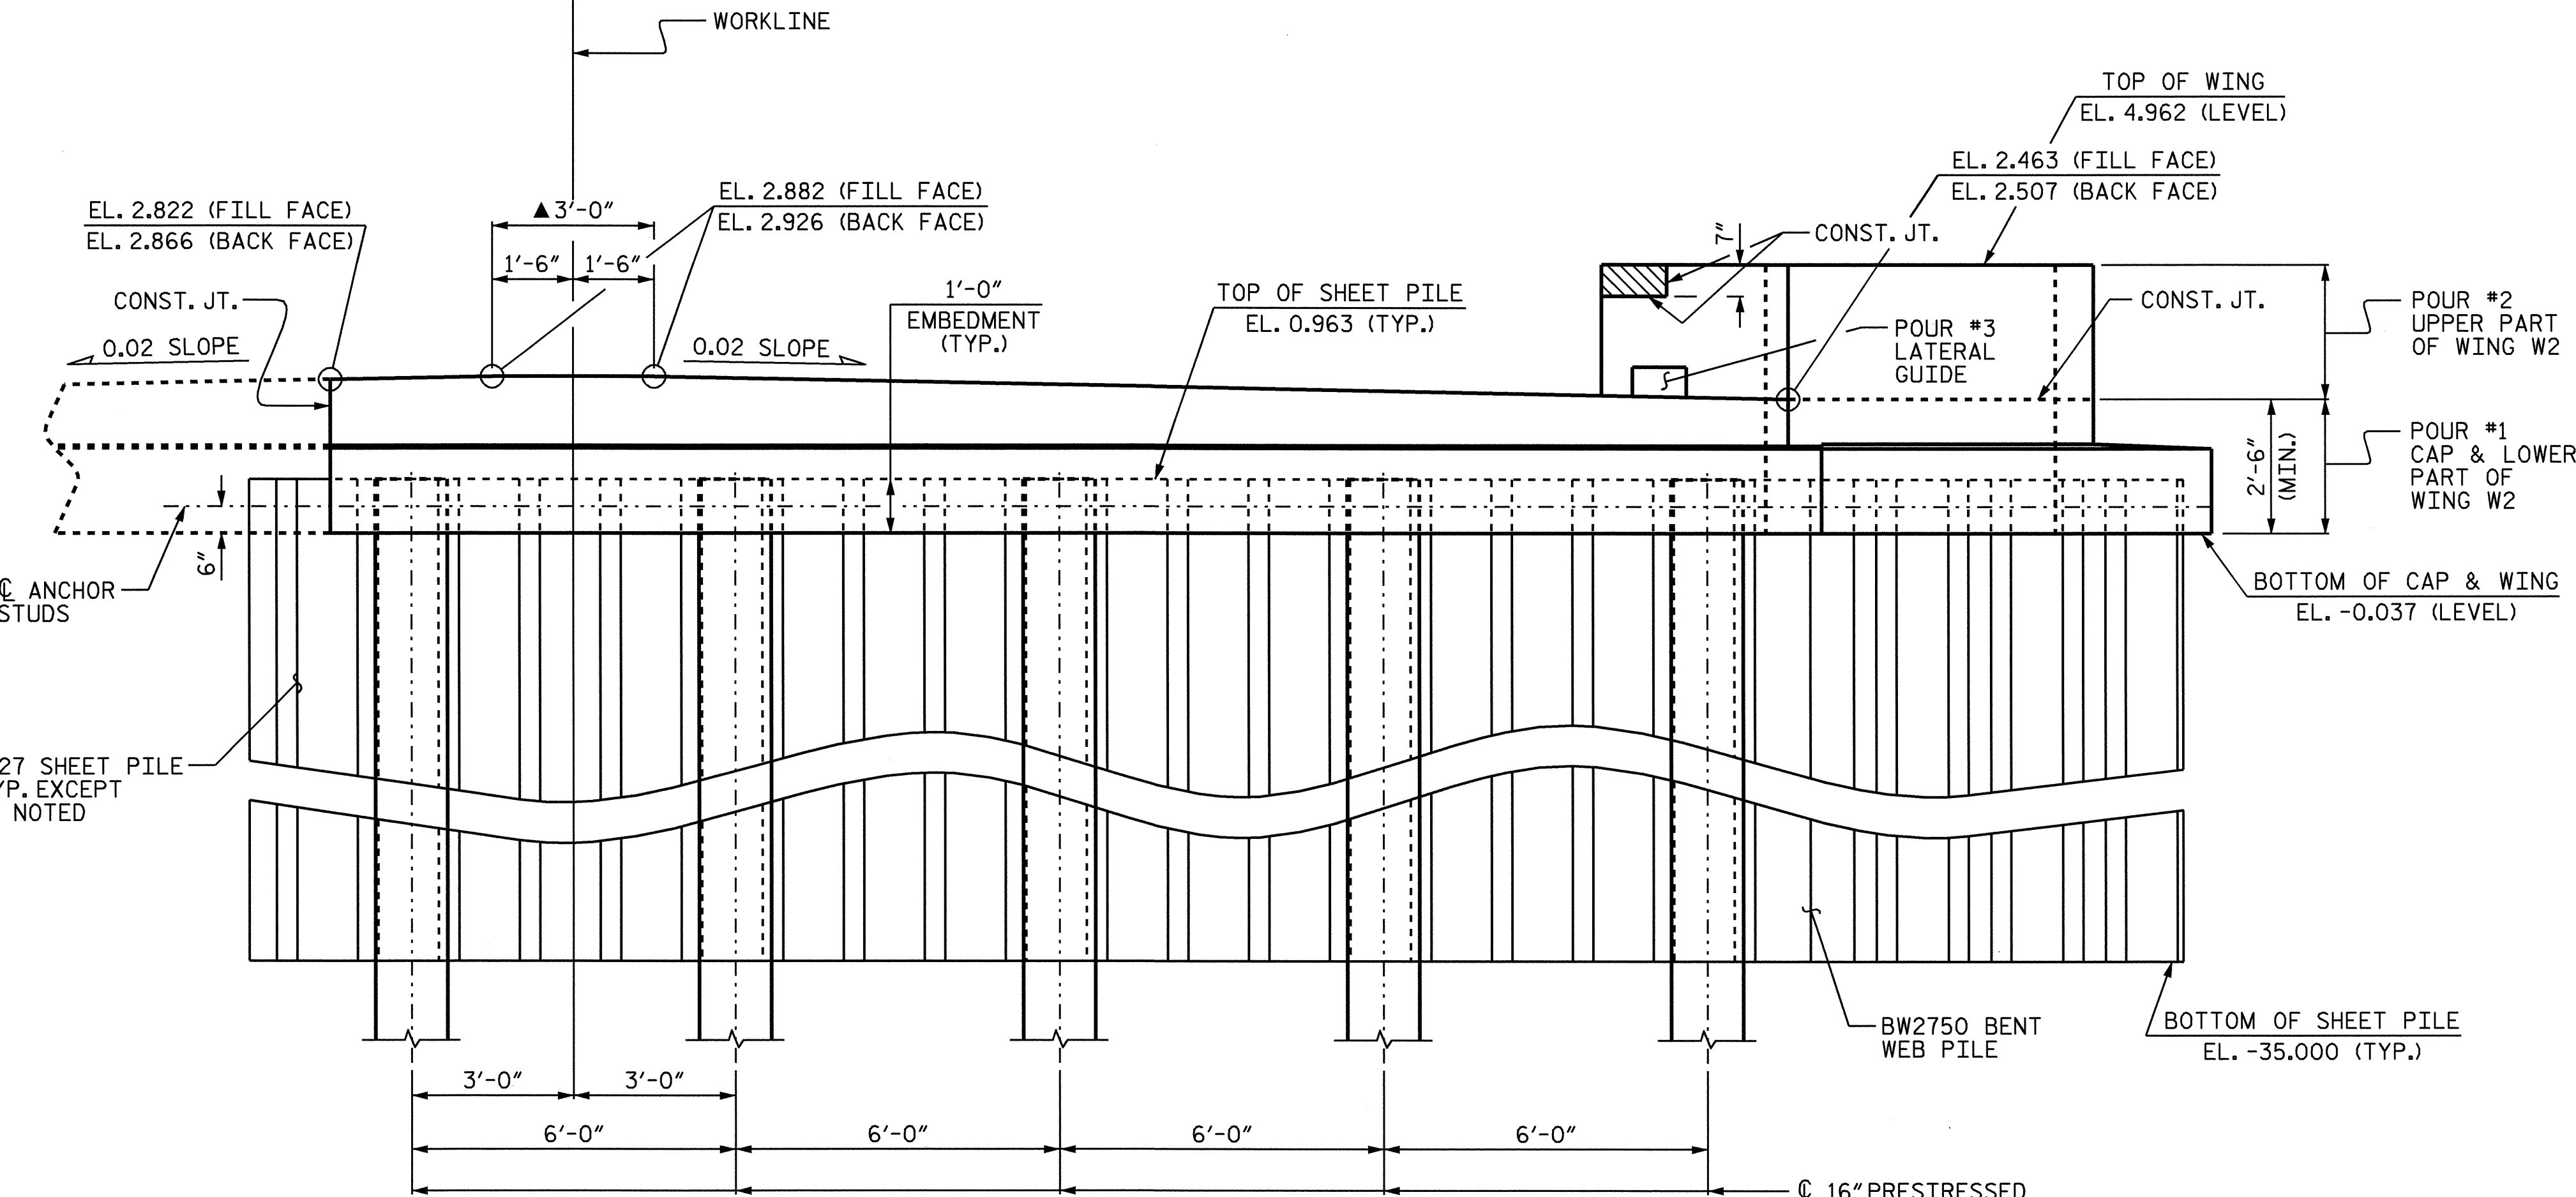


ELEVATION (STAGE 1)

(FOR REINFORCING STEEL IN CAP, SEE SHEET 2 OF 6)

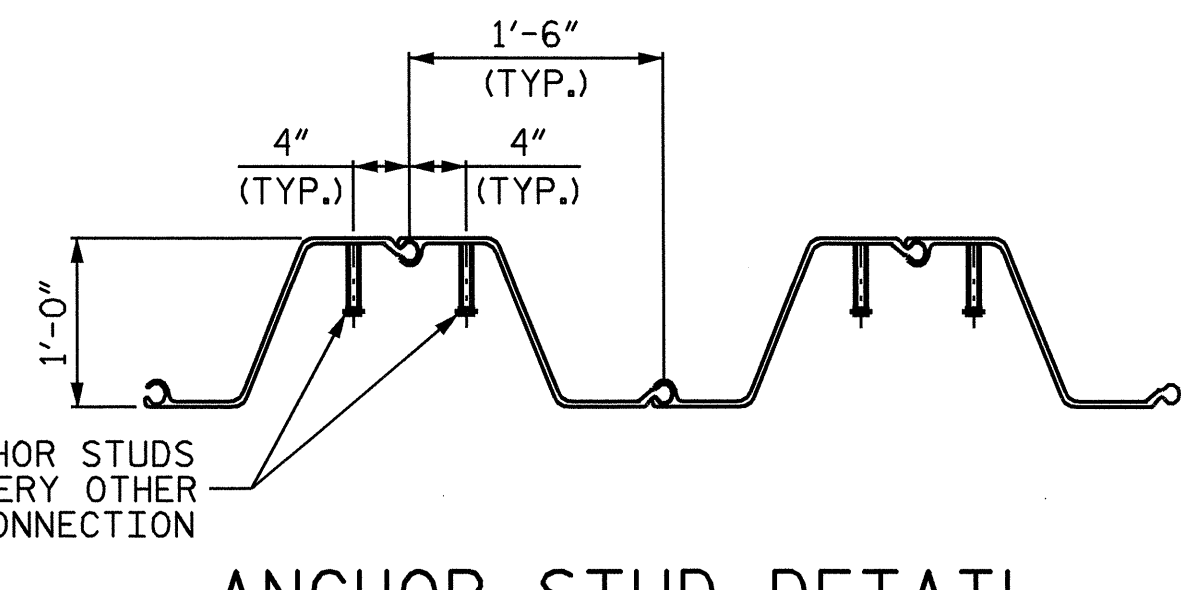


ANCHOR STUD DETAIL

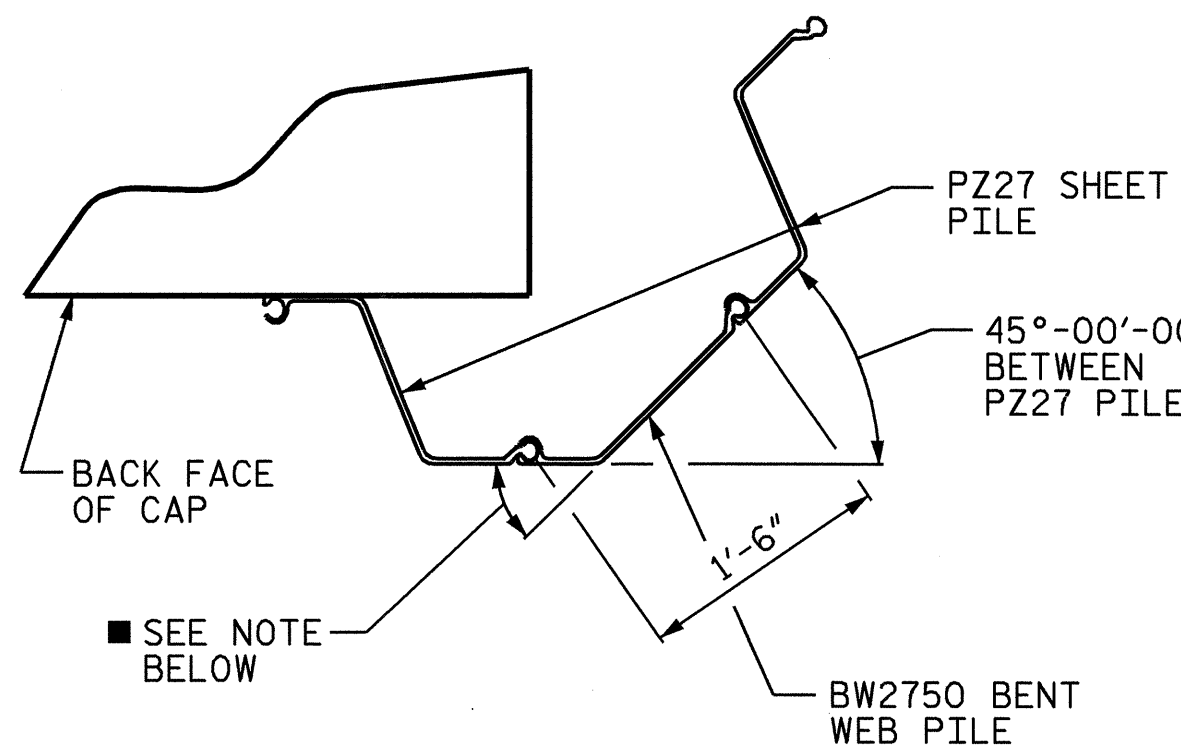


DETAIL "B"

NOTE: THE BEND IN THE BENT WEB PILE SHALL BE DETERMINED BY THE FABRICATOR.

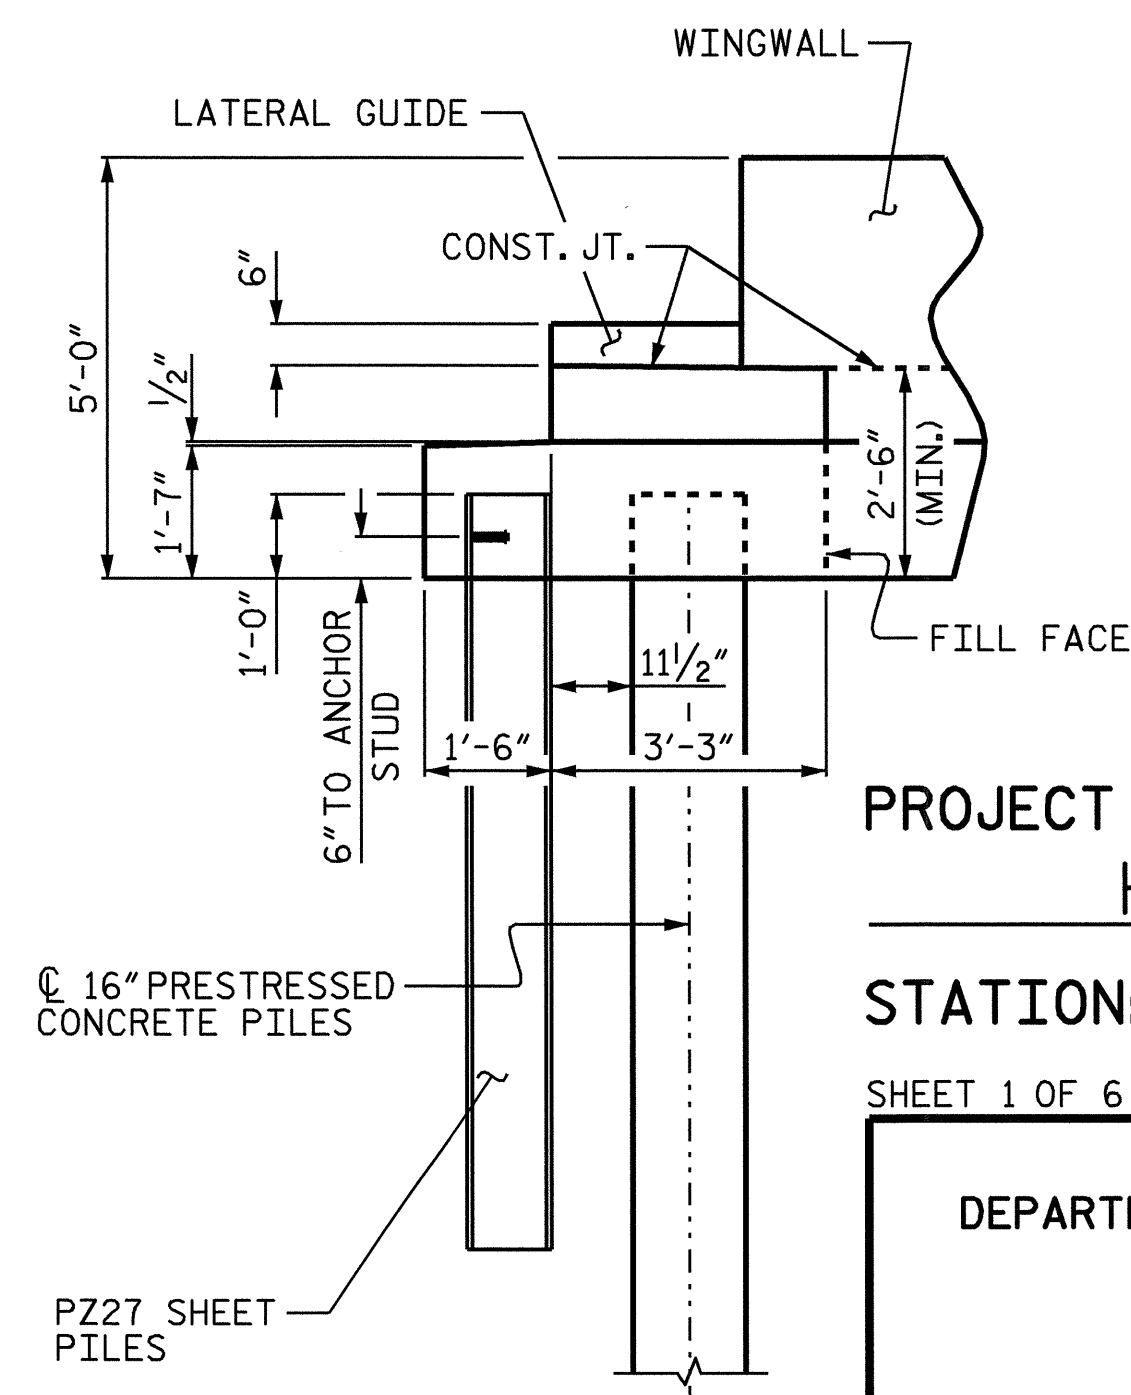

END ELEVATION

(STAGE 1 SHOWN, STAGE 2 SIMILAR)

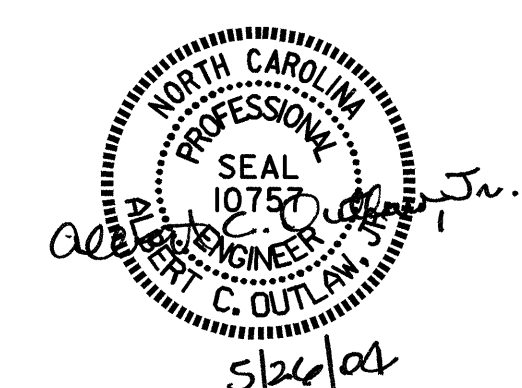

PROJECT NO. B-3348

HYDE COUNTY

STATION: 18+34.00 -L-

SHEET 1 OF 6

STATE OF NORTH CAROLINA
DEPARTMENT OF TRANSPORTATION
RALEIGH

SUBSTRUCTURE
END BENT No. 2
STAGE 1

DRAWN BY: P.C. BREWER DATE: 3/2/04
CHECKED BY: C.H. SIMPSON DATE: 4/5/04

26-MAY-2004 07:09
H:\squad\b3348\str1\p Brewer\Microstation\B3348.sd.EB2.01.dgn
pbrewer

REVISIONS						SHEET NO.	
NO.	BY:	DATE:	NO.	BY:	DATE:	S-23	
1			3			TOTAL SHEETS	
2			4			76	

STR. #1