

END BENT No. 1


END BENT No. 2

FOUNDATION LAYOUT

(DIMENSIONS LOCATING PILES ARE SHOWN TO PILE CENTERLINE AT BOTTOM OF CAP)
 PERMANENT STEEL SHEET PILING WILL BE REQUIRED AT EACH END BENT, FOR LOCATION AND DETAILS SEE END BENT SHEETS.

PROJECT NO. B-3348
HYDE COUNTY
 STATION: 18+34.00 -L-
 SHEET 2 OF 4

STATE OF NORTH CAROLINA
 DEPARTMENT OF TRANSPORTATION
 RALEIGH
GENERAL DRAWING
 FOR BRIDGE ON US 264
 OVER WALLACE CANAL
 BETWEEN SR 1315 AND
 SR 1355

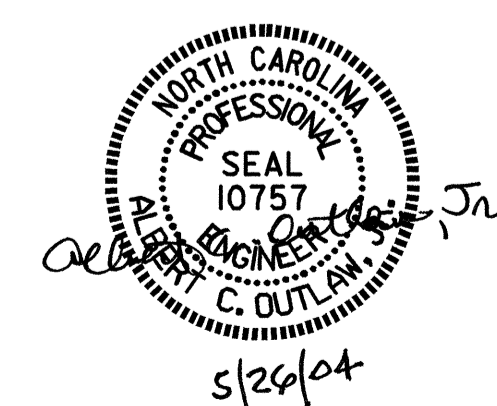

DRAWN BY : S.B. WILLIAMS DATE : 2-25-04
 CHECKED BY : P.C. BREWER DATE : 5-3-04

REVISIONS						SHEET NO.
NO.	BY:	DATE:	NO.	BY:	DATE:	S-2
1			3			TOTAL SHEETS
2			4			76